

AERIAL VIEW

Site shown
in red

Description of proposed works

Outbuilding single storey with flat

roof to be used as an office/gym

30 sqm

Drawing nos.	scale	Description
01	1:1250	Title sheet & Location Plan

Existing

02	1:150	Site plan
03	Photographic views

Proposed

04	1:100	Ground floor plan
05	1:100	Elevations - MAIN OUTBUILDING


Approx. areas

Existing

- Site area - 460 sq. meters.
- Ground Floor - 794 sq. meters

Proposed

- Outbuilding - 30 sq. meters.

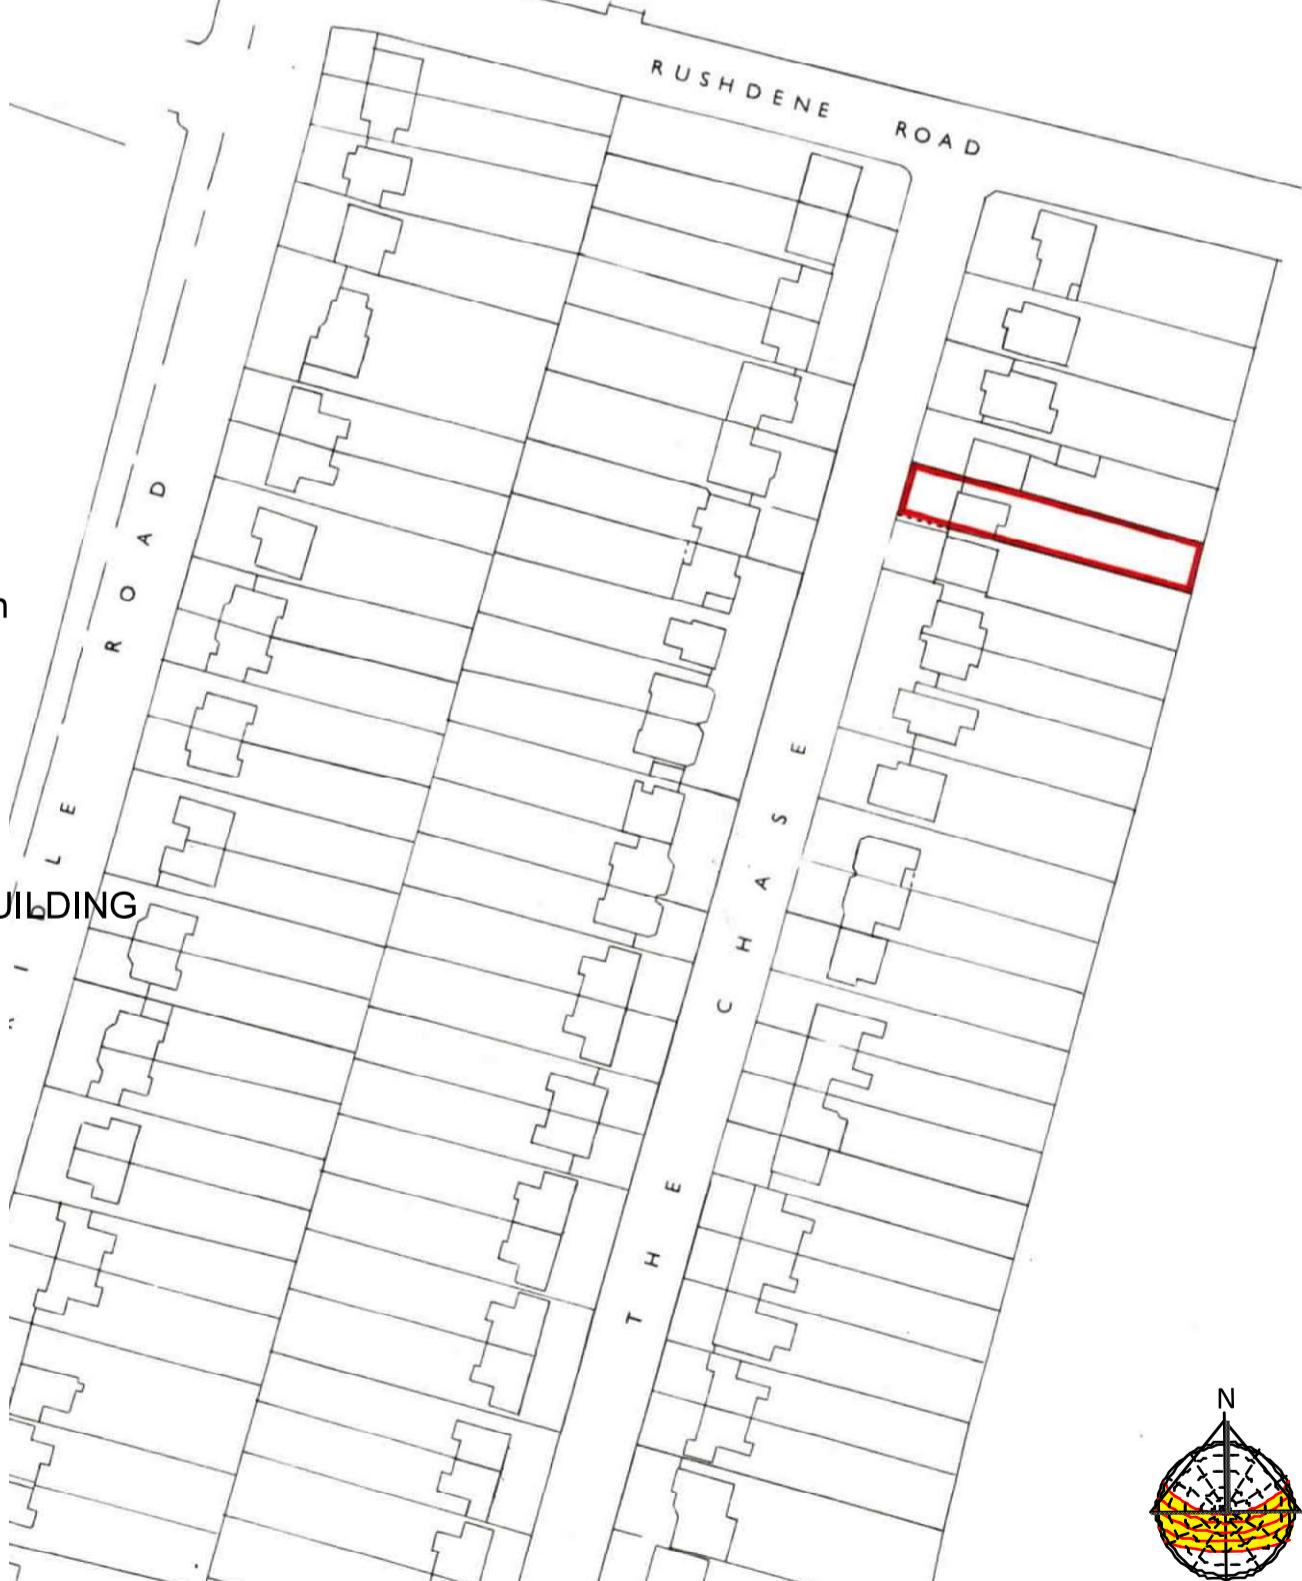

LOCATION PLAN

Site boundary
shown in red

DRAWING TITLES
&
LOCATION PLAN

Purpose - Certificate of lawful development

All dimensions to be checked on site.
All omissions & discrepancies to be reported
to the designer.

© SSK architects owns the copyright of this
drawing which must not be reproduced in
whole or part without the written permission.

PROJECT:

66 The Chase,
Pinner, HA5 1SN

DATE:

10/12/2024

DWG NO:


TITLE SHEET

01

REVISION:



tel : 0796 222 3141

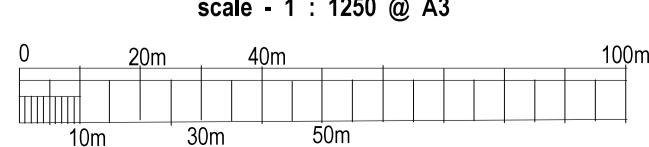

email : sandeep@sskarchitects.co.uk