



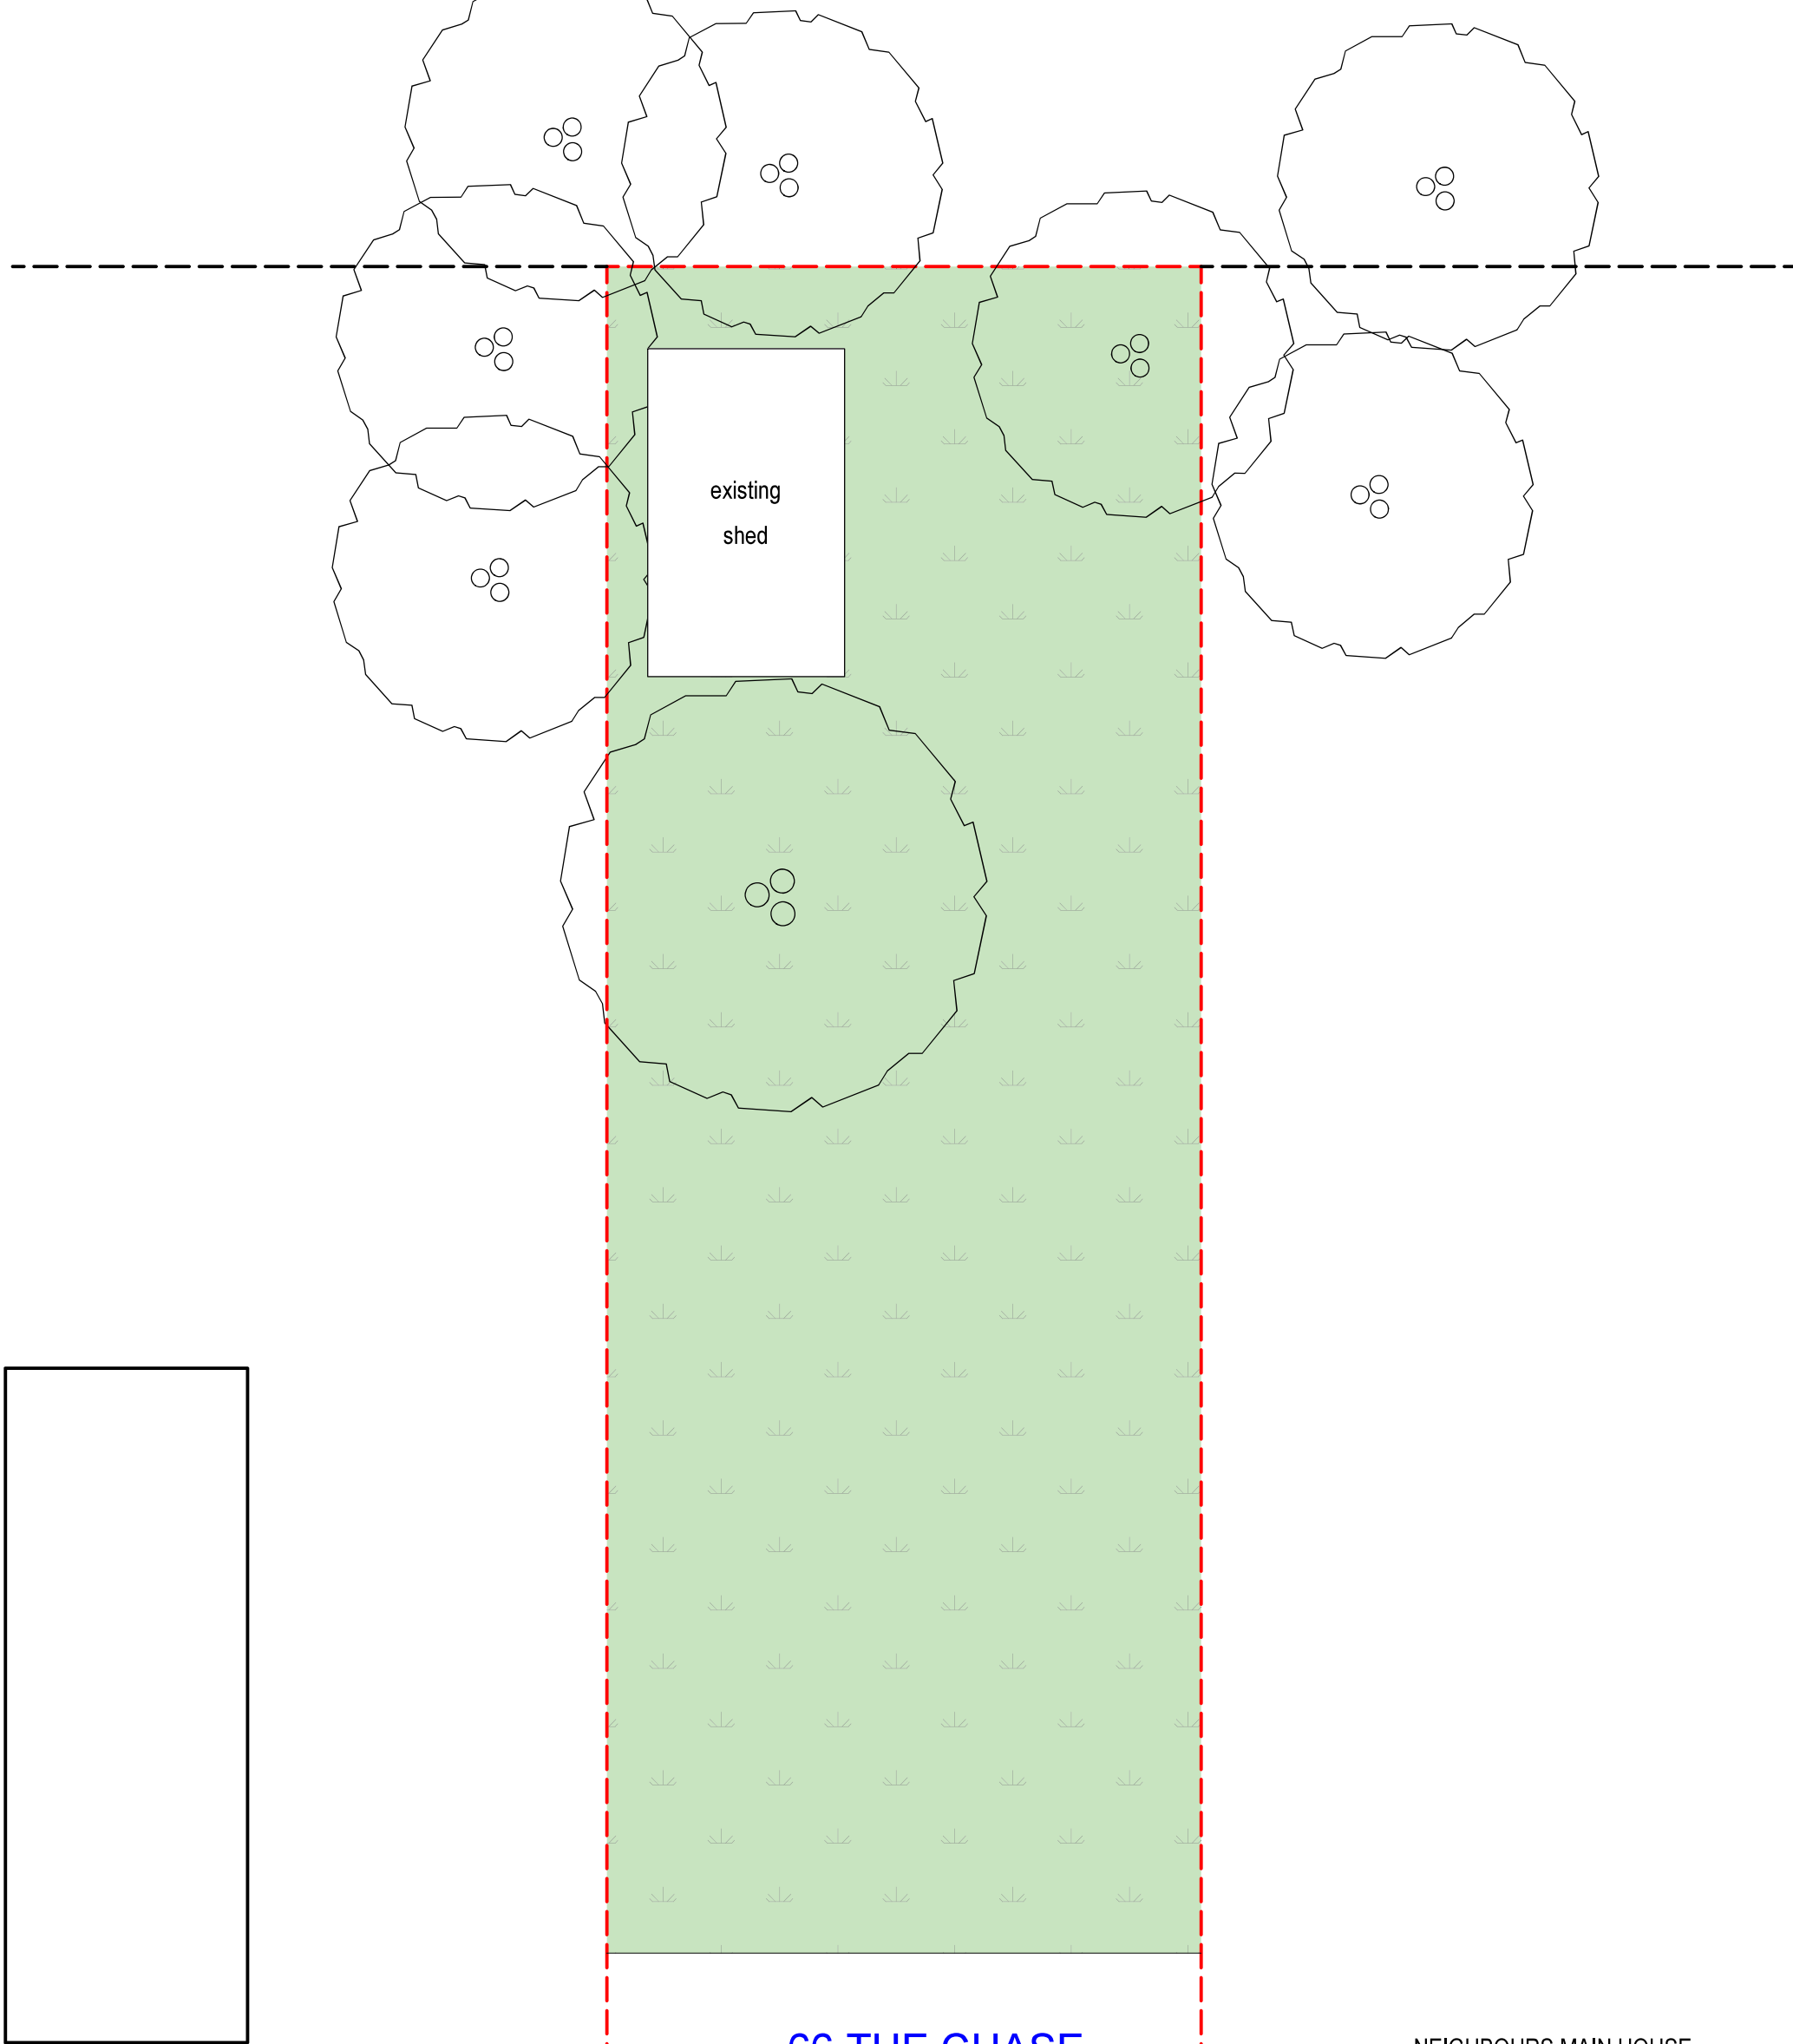

NEIGHBOURS MAIN HOUSE
68 THE CHASE

66 THE CHASE


NEIGHBOURS MAIN HOUSE
64 THE CHASE

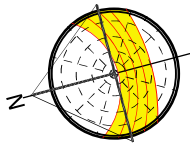

OUTBUILDING
EXISTING



tel : 0796 222 3141
email : sandeep@sskarchitects.co.uk

 

scale - 1 : 100 @ A3

Purpose - Certificate of lawful development

© SSK architects owns the copyright of this drawing which must not be reproduced in whole or part without the written permission.	All dimensions to be checked on site. All omissions & discrepancies to be reported to the designer.	PROJECT:	66 The Chase, Pinner, HA5 1SN	DATE:	10/12/2024
		DWG NO:	SITE PLAN 02	REVISION:	