




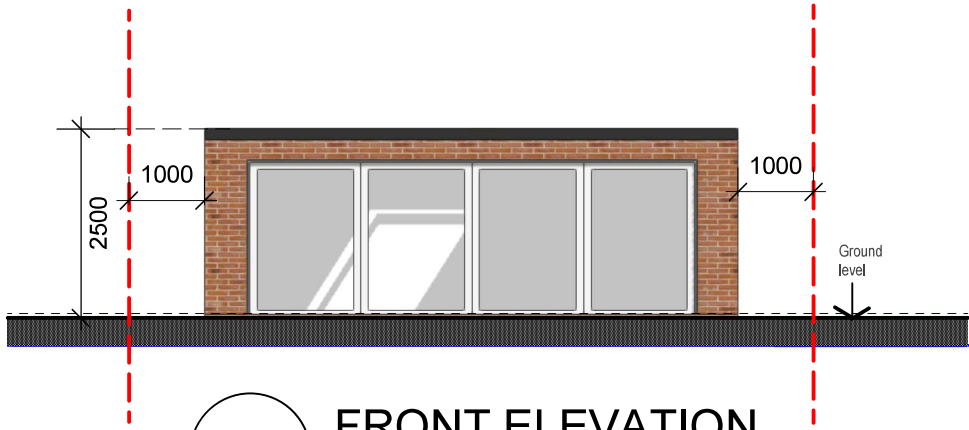

01 FRONT ELEVATION
Scale: 1:100

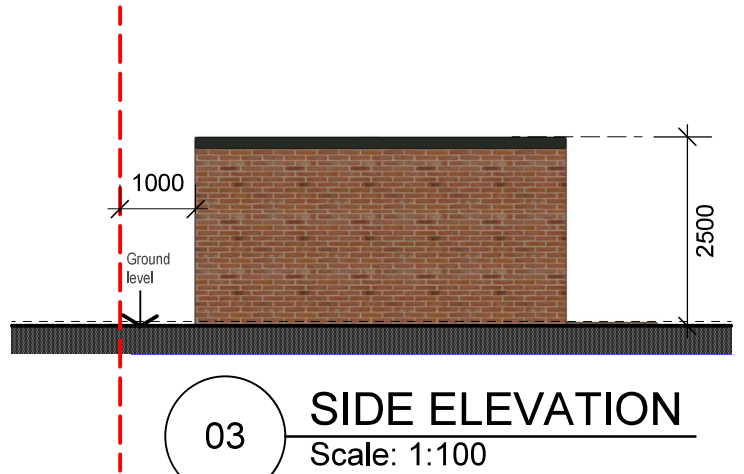


03 SIDE ELEVATION
Scale: 1:100

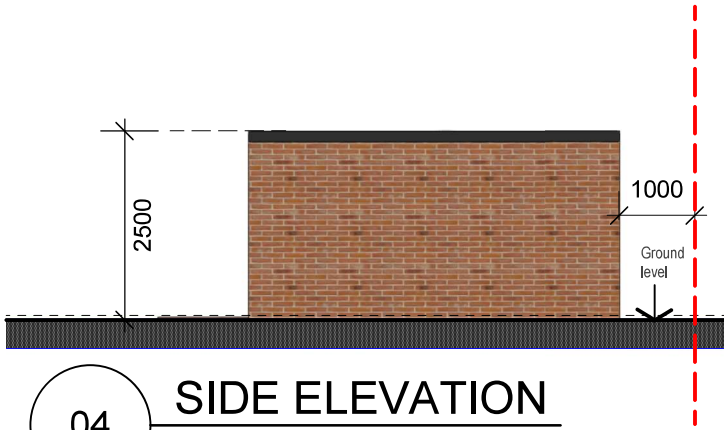


04 SIDE ELEVATION
Scale: 1:100

- WALLS - Facing brickwork
- EAVES - Fascia and soffit to be UPVc
- DOORS - Doors to be UPVc double glazed
- RWP & GUTTERS - To be UPVc, black
- ROOF - Flat roof to be GRP
- ROOFLIGHTS - 'Velux' or similar.
Projection to be max. 150mm
beyond the plane of the roof-slope
& flat roof.

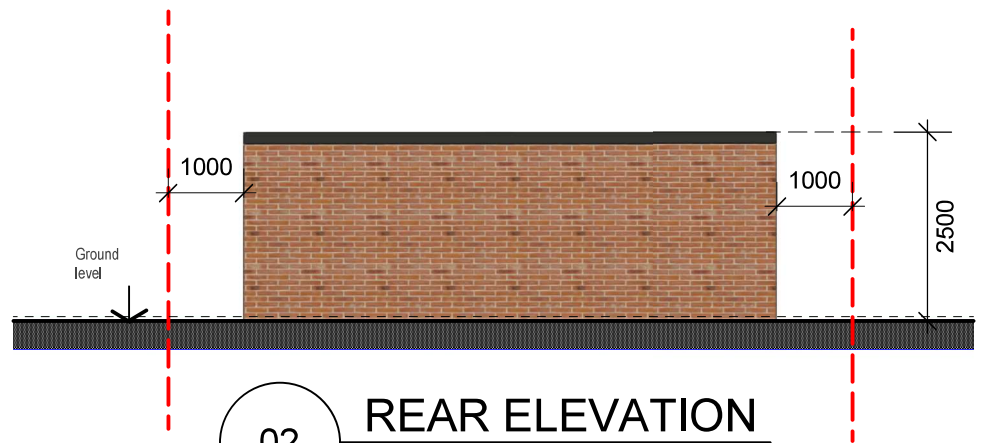


02 REAR ELEVATION
Scale: 1:100

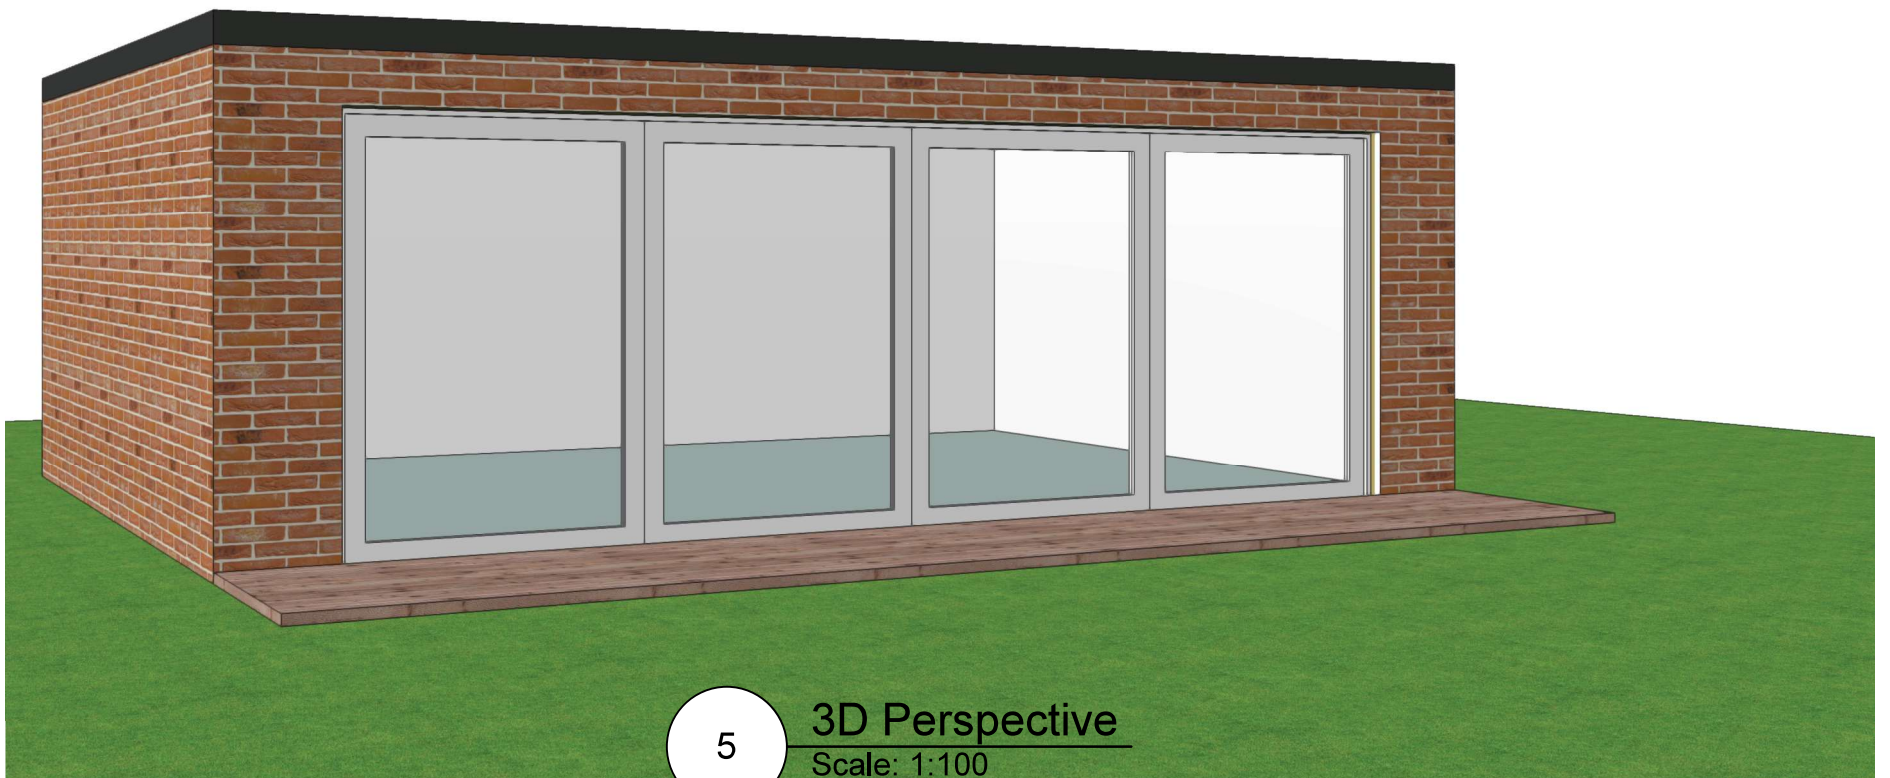

5 3D Perspective
Scale: 1:100



tel : 0796 222 3141
email : sandeep@sskarchitects.co.uk

 

scale - 1 : 100 @ A3

Purpose - Certificate of lawful development app.

© SSK architects owns the copyright of this drawing which must not be reproduced in whole or part without the written permission.	PROJECT: 66 The Chase, Pinner, HA5 1SN	DATE: 10/12/2024
	DWG NO: PROP ELEVS 05	REVISION:

PROPOSED