


Garage

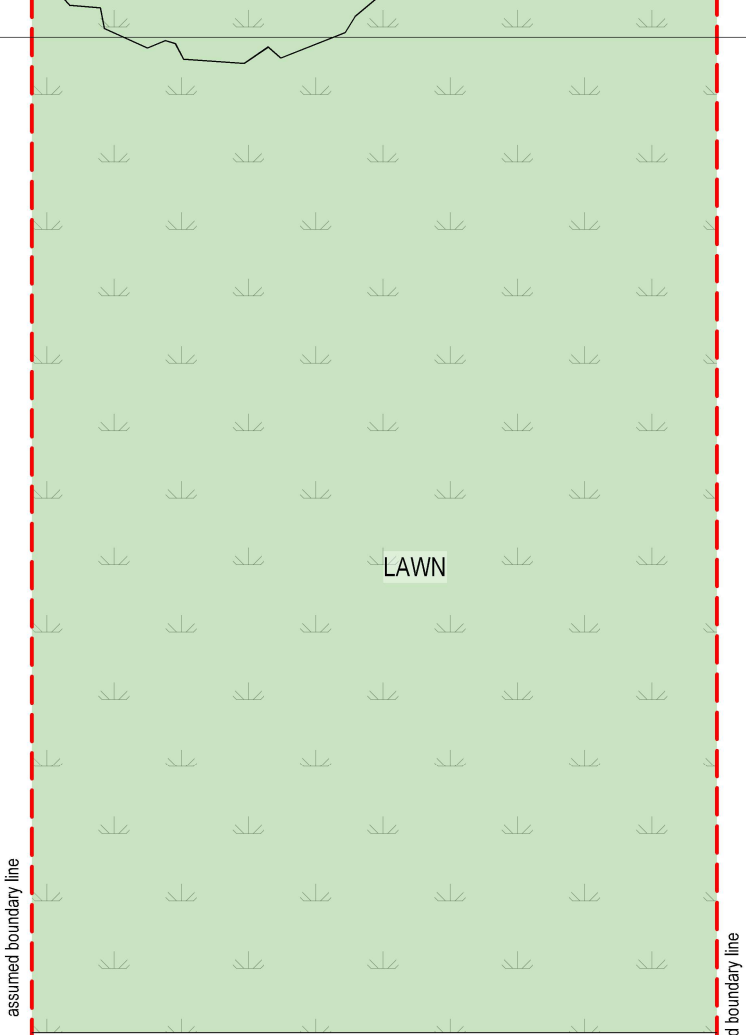


LAWN

assumed boundary line

assumed boundary line


Patio
-300

side access from
shared pathway

 

-950

MH

 

MH

conservatory

rear extension

FFL
Datum
0.00

66 THE CHASE

68 THE CHASE


64 THE CHASE

shared pathway

Front Driveway
-220

MH

assumed boundary line

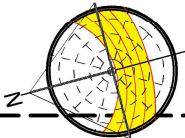


EXISTING

03

EXG SITE PLAN
Scale: 1:100



tel : 0796 222 3141
email : sandeep@sskarchitects.co.uk

 

scale - 1 : 100 @ A3

Purpose - Householder planning application

© SSK architects owns the copyright of this drawing which must not be reproduced in whole or part without the written permission.	PROJECT: 66 The Chase, Pinner, HA5 1SN	DATE: 10/12/2024
	DWG NO: EXG SITE	REVISION: 03