


Garage

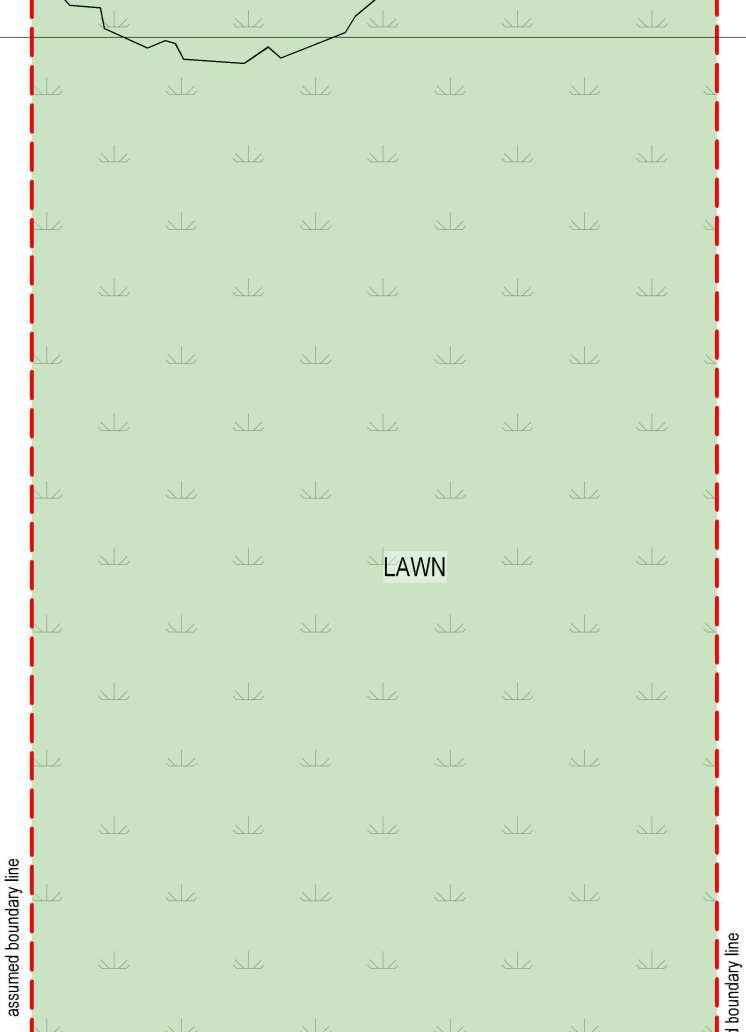


LAWN

assumed boundary line

assumed boundary line

existing extension
shown dotted green

Patio
-300

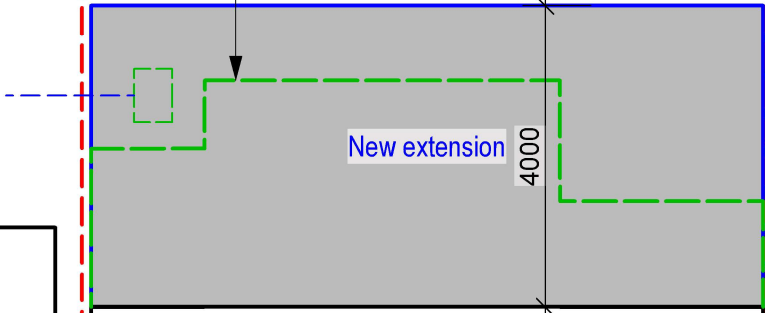

New extension

4000

MH

conservatory

rear extension

FFL
Datum
0.00

66 THE CHASE


68 THE CHASE

64 THE CHASE

MH

shared pathway

Front Driveway
-220

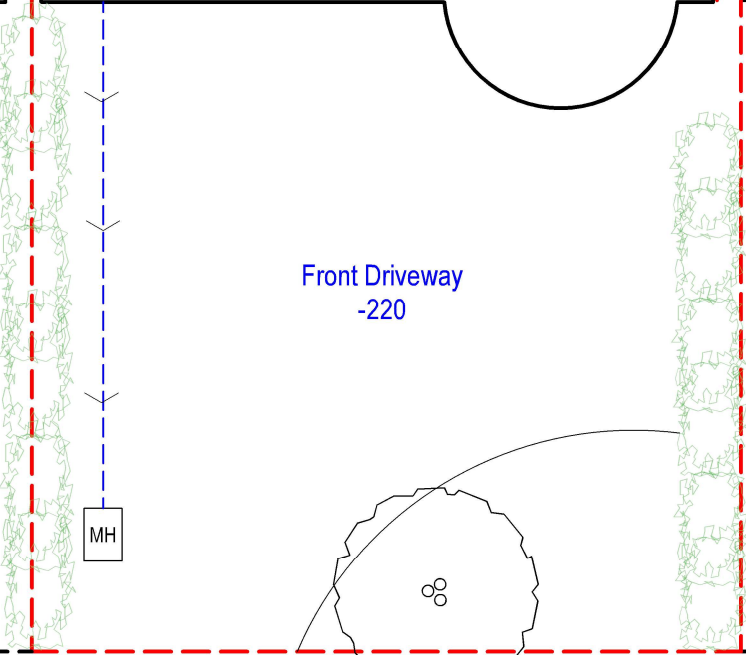


assumed boundary line

10

PROP SITE PLAN
Scale: 1:100




tel : 0796 222 3141
email : sandeep@sskarchitects.co.uk

 

scale - 1 : 100 @ A3

Purpose - Householder planning application

© SSK architects owns the copyright of this drawing which must not be reproduced in whole or part without the written permission.	PROJECT: 66 The Chase, Pinner, HA5 1SN	DATE: 10/12/2024
	DWG NO: PROP SITE	REVISION: 10

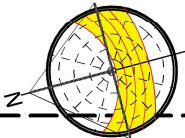

PROPOSED