


Garage

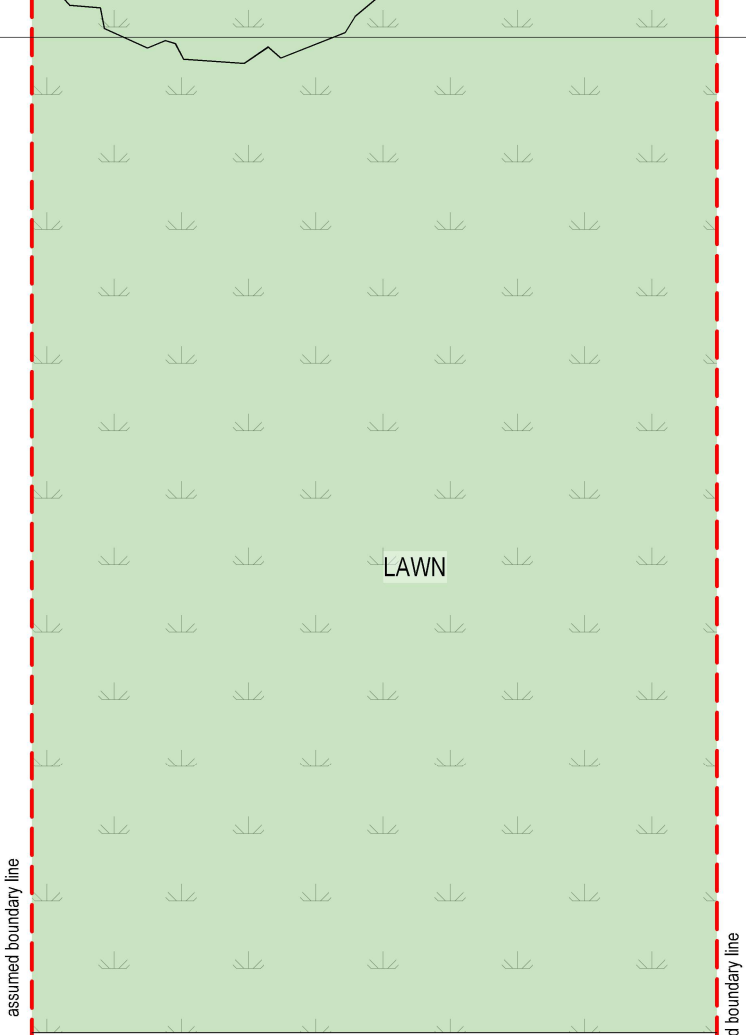


LAWN

assumed boundary line


assumed boundary line

Patio
-300

side access from
shared pathway

 


MH
-950

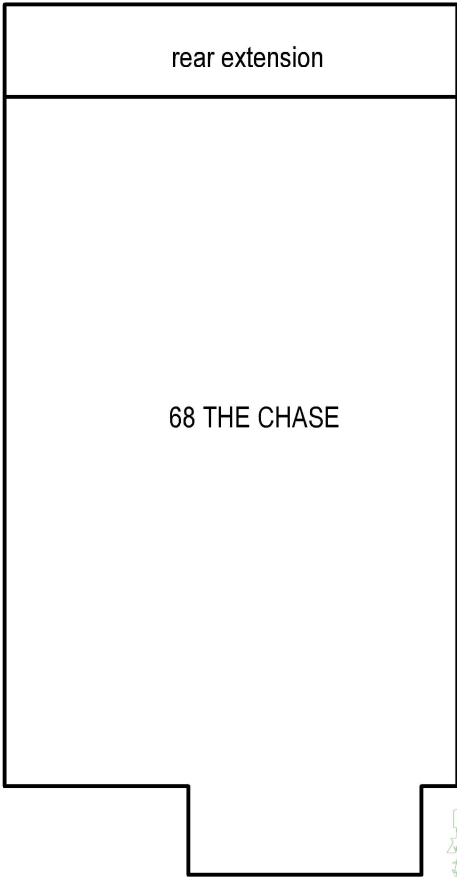


rear extension

68 THE CHASE

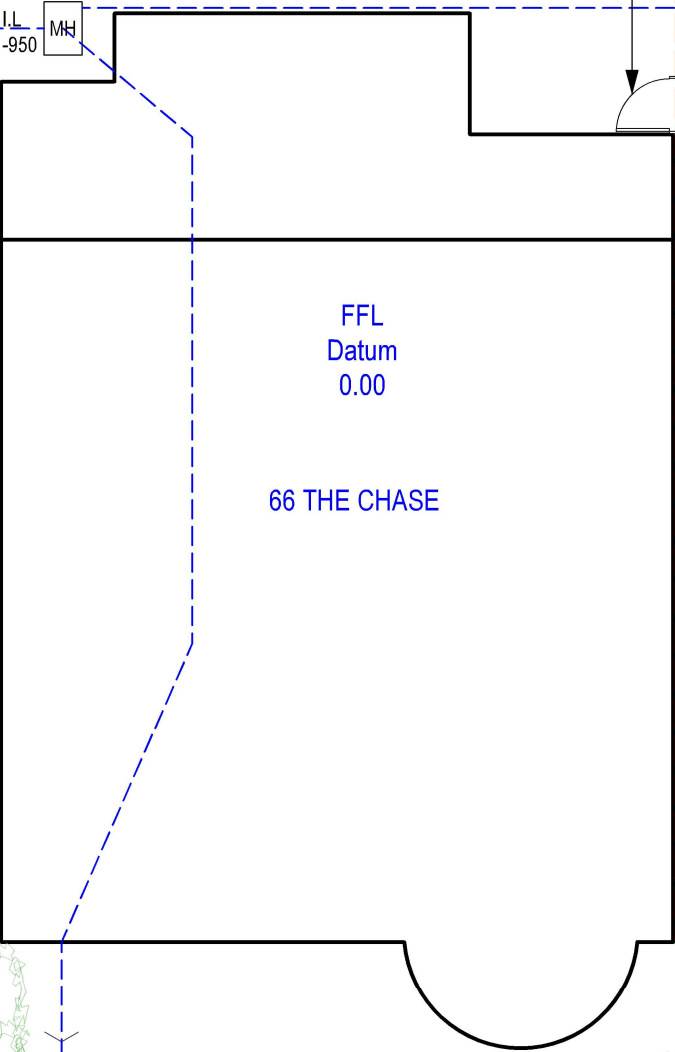


FFL
Datum
0.00

66 THE CHASE

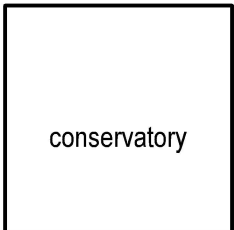

conservatory

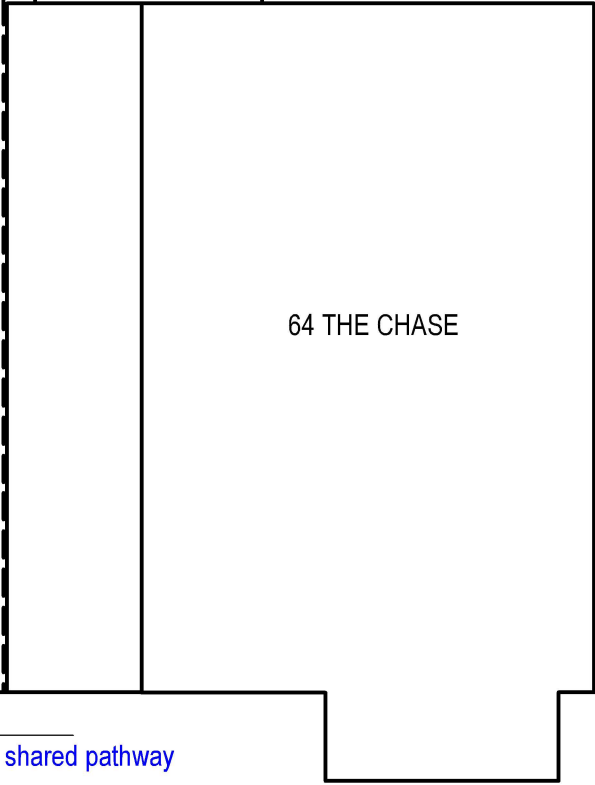

64 THE CHASE

shared pathway

Front Driveway
-220



MH




MH

assumed boundary line


03 EXG SITE PLAN
Scale: 1:100



tel : 0796 222 3141
email : sandeep@sskarchitects.co.uk

 

scale - 1 : 100 @ A3

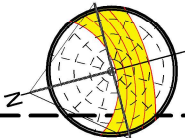

EXISTING

Purpose - Householder planning application

© SSK architects owns the copyright of this drawing which must not be reproduced in whole or part without the written permission.	PROJECT: 66 The Chase, Pinner, HA5 1SN	DATE: 24/02/2025
	DWG NO: EXG SITE	REVISION: 03