


Garage

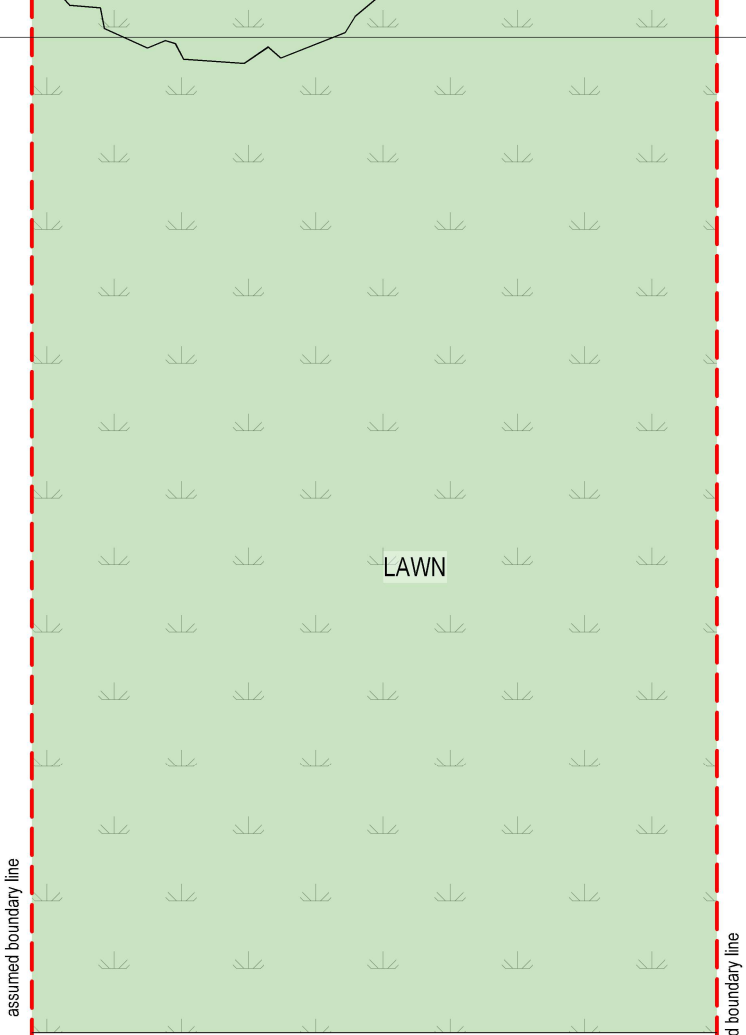

LAWN

assumed boundary line

assumed boundary line

existing extension
shown dotted green


Patio
-300



New extension
already approved
REF - 8862/APP/2024/3221


MH

conservatory

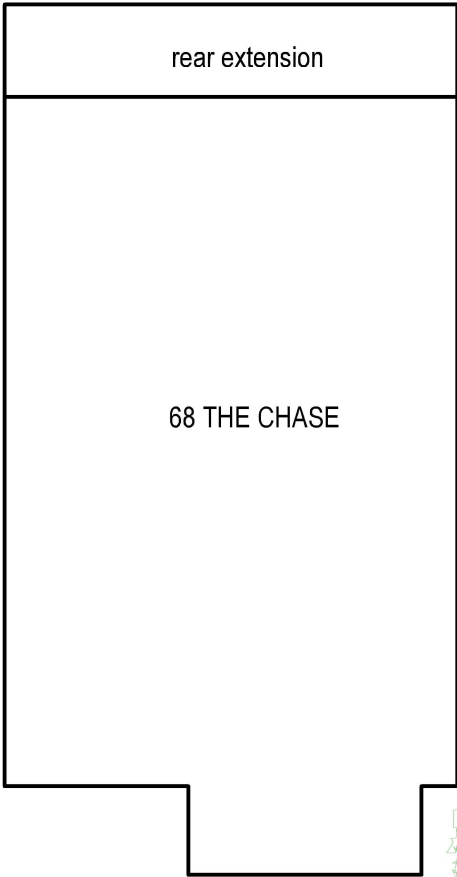


rear extension

68 THE CHASE

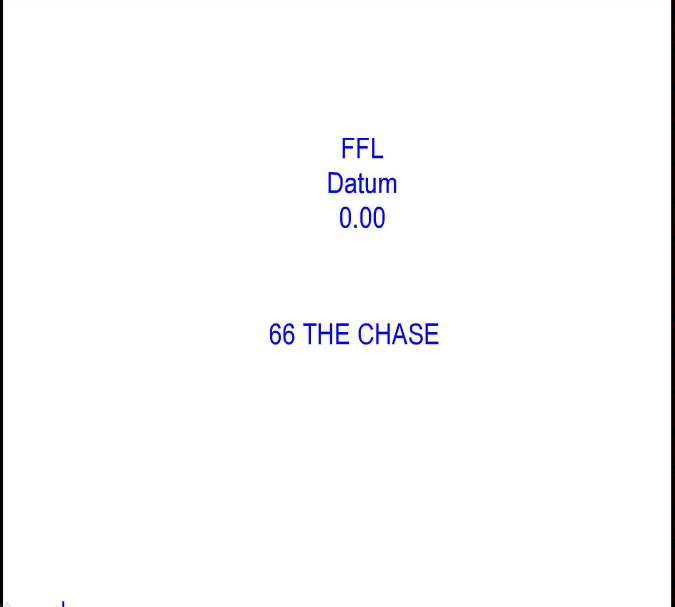

FFL
Datum
0.00


66 THE CHASE

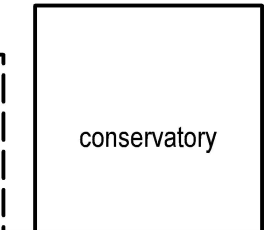

MH

64 THE CHASE


shared pathway

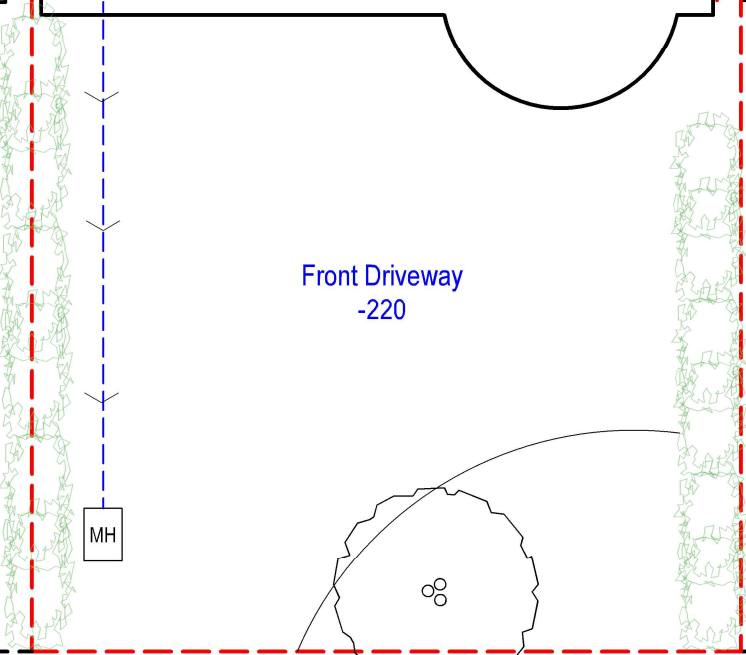

Front Driveway
-220

MH

assumed boundary line

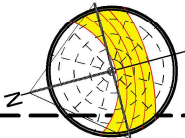


10

PROP SITE PLAN
Scale: 1:100



tel : 0796 222 3141
email : sandeep@sskarchitects.co.uk

 

scale - 1 : 100 @ A3

Purpose - Householder planning application

© SSK architects owns the copyright of this drawing which must not be reproduced in whole or part without the written permission.	PROJECT: 66 The Chase, Pinner, HA5 1SN	DATE: 24/02/2025
	DWG NO: PROP SITE	REVISION: 10

PROPOSED