


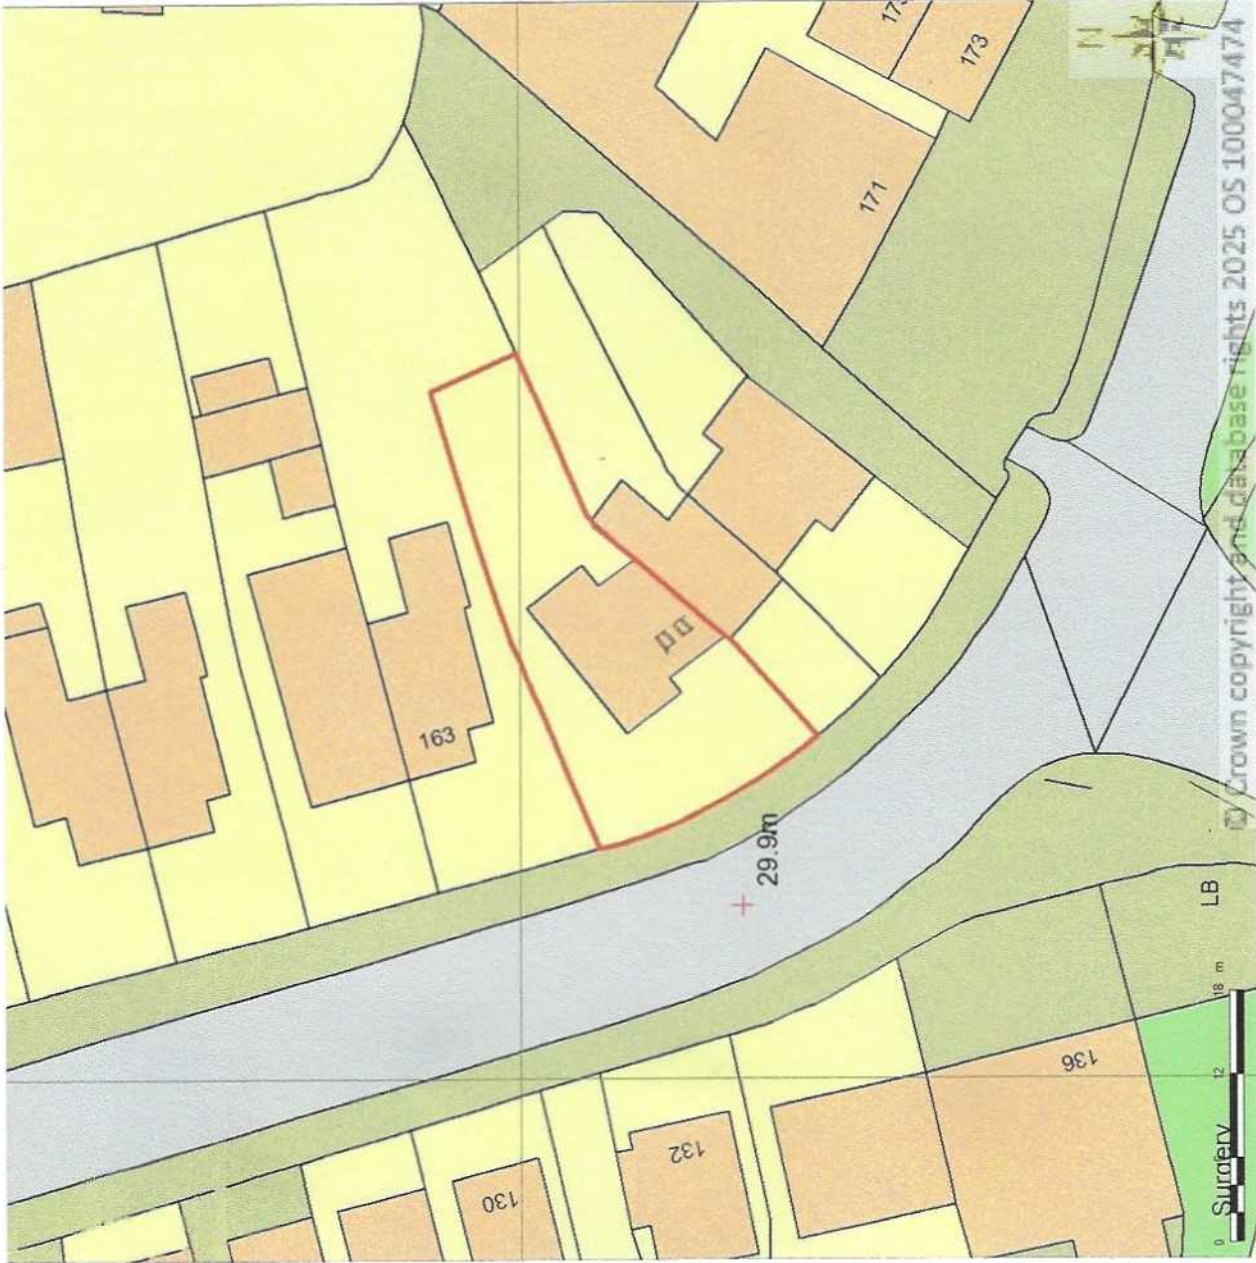

status			EXISTING SURVEY		
scale		1:500@A4		drawn	AA
date		15.07.25		approved	MA
title		Site Plan			
project					
165C Station Road West Drayton UB7 7NG					

DESIGN-EX

Cheverton Road, Northfield,
Birmingham B31 1RT
Telephone: 07989 268996
WWW.DESIGN-EX.COM

Site Plan (Scale 1:500)

drawing number: 0165C(PL)02
revision: -