


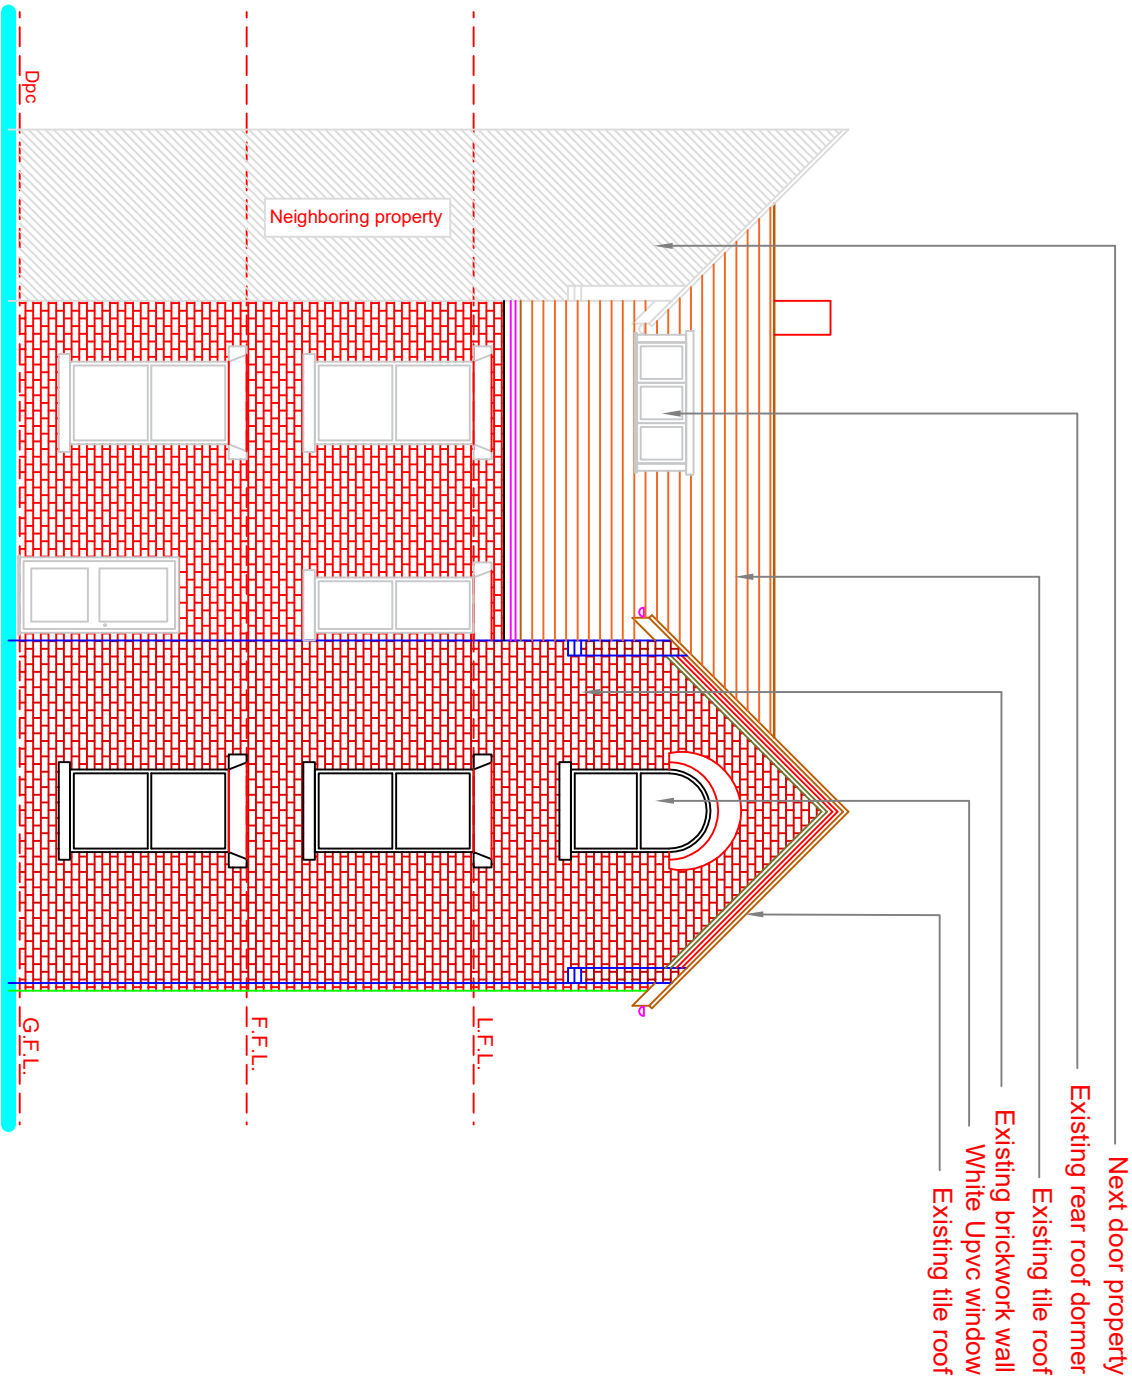

status			
EXISTING SURVEY			
scale	1:100@A4	drawn	AA
date	15.07.25	approved	MA
title			
Proposed Elevations			
project			
165C Station Road			
West Drayton			
UB7 7NG			
London			

DESIGN-EX

Cheverton Road, Northfield,
Birmingham B31 1RT
Telephone: 07989 268996
WWW.DESIGN-EX.COM

Proposed Rear Elevation (Scale 1:100)



drawing number 0165C(PL)09

revision -