


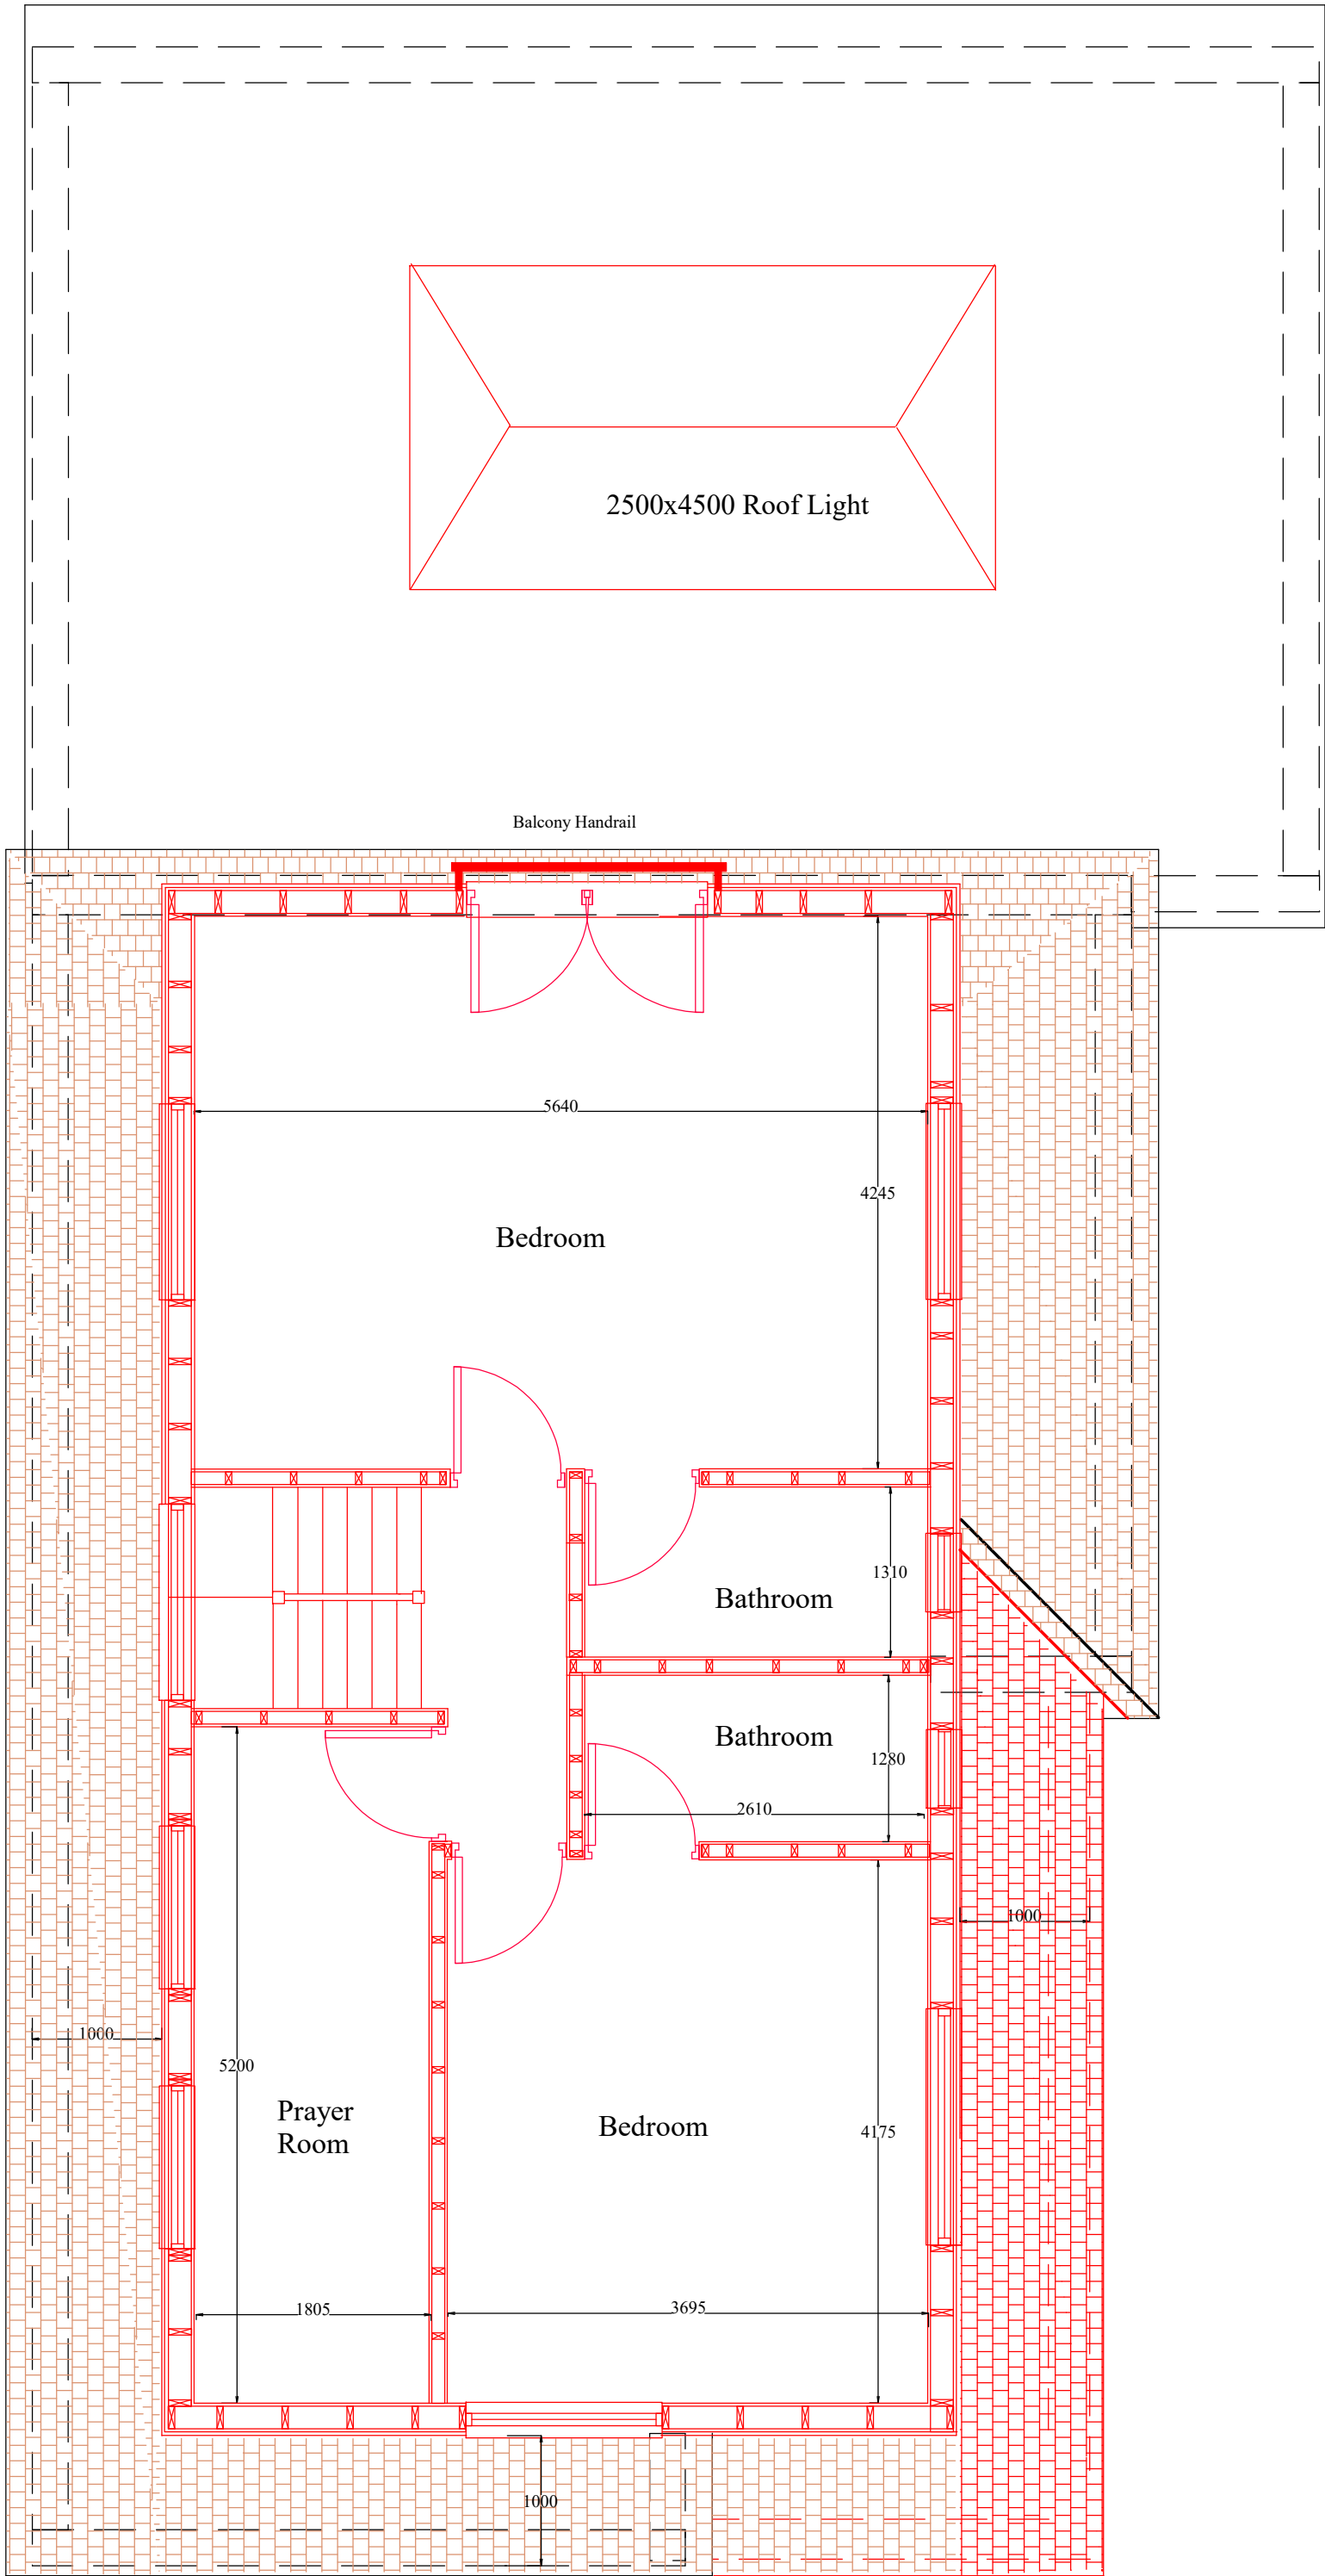

PROPOSED SECOND FLOOR PLAN

Notes; 1 Refer drawing No P4601 for Notes		
Revision	Description	Date
Project; 46 Boundary Road Eastcote HA5 1PN		
Project Title; Part Single storey Rear Extension and Loft Conversion		
Drawing No; P4605		Revision;
Date; Mar 2024	Drawn by; AS	
Scale; 1/50 @A2	Chkd by; MK	
Line Design Ltd Tel: 05601 941254, Mobile 07904 579357, email: linoesign2@gmail.com		