


PROPOSED GROUND FLOOR PLAN

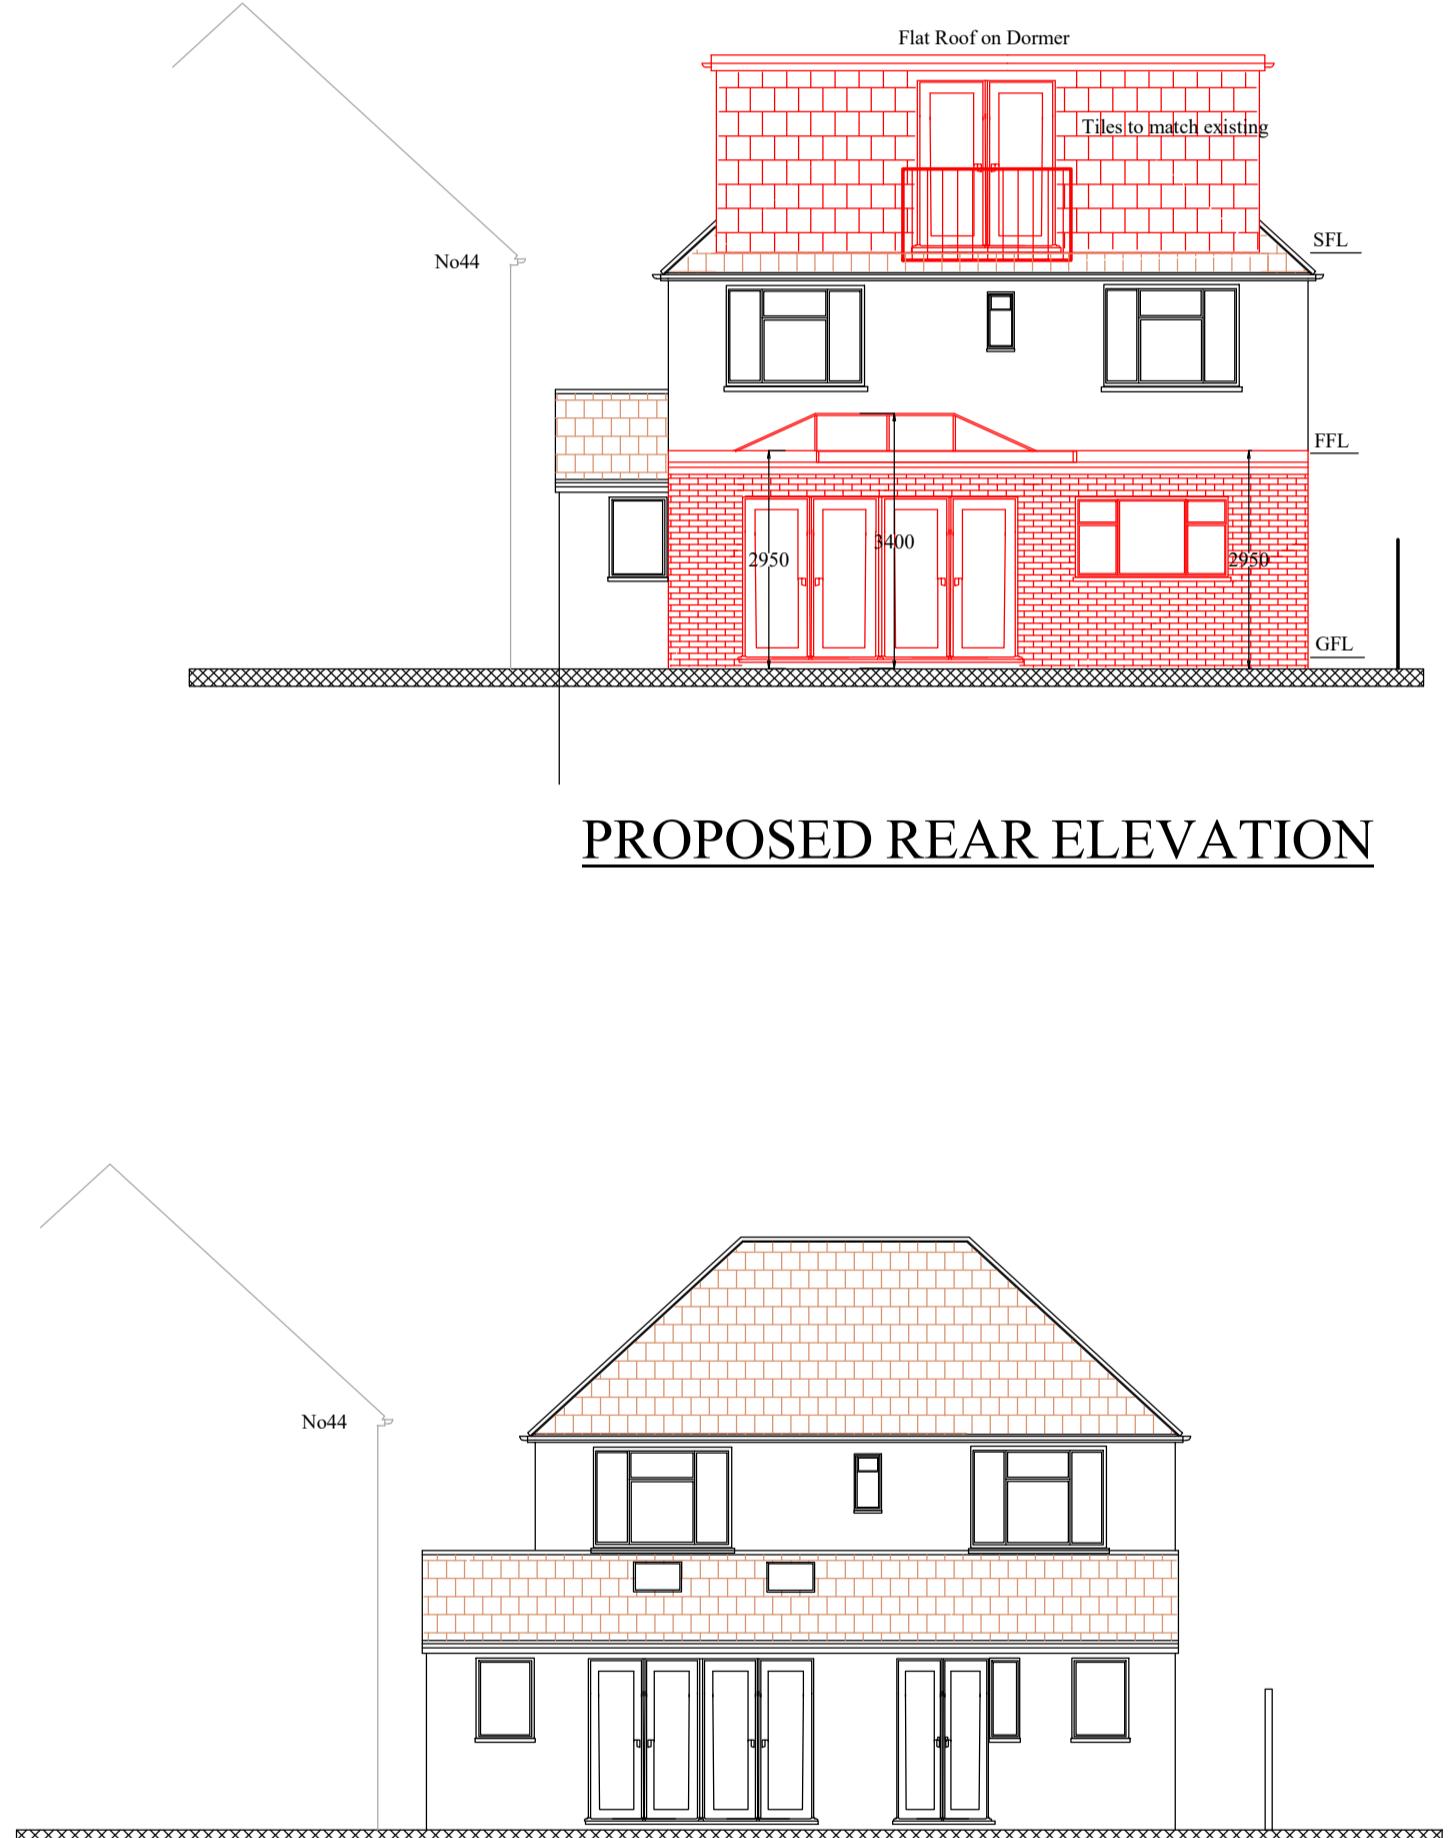

EXISTING REAR ELEVATION

Material Schedule	
Walls	Bricks to match existing
Dormer Walls	Tiles to match existing
Facia	Wood painted gloss white to match existing
Guttering	Half round Black PVC to match existing
Roof	Tiles to match existing
Dormer Roof	Flat roof
Windows	Double Glazed grey finish with glass balcony rail

Notes:	1 Refer drawing No P4601 for Notes		
A	Included Loft Extension	26/2/25	
Revision	Description	Date	
Project:	46 Boundary Road		
	Eastcote HA5 1PN		
Project Title:	Part First Floor Side, Single storey Rear Extension and Raising extg roof ridge height		
Drawing No:	P4603	Revision:	A
Date:	Nov 2024	Drawn by:	AS
Scale:	1/50,100 @A2	Chkd by:	MK
Line Design Ltd  Tel: 05601 941254, Mobile 07904 579357, email: linedesign20@gmail.com			