


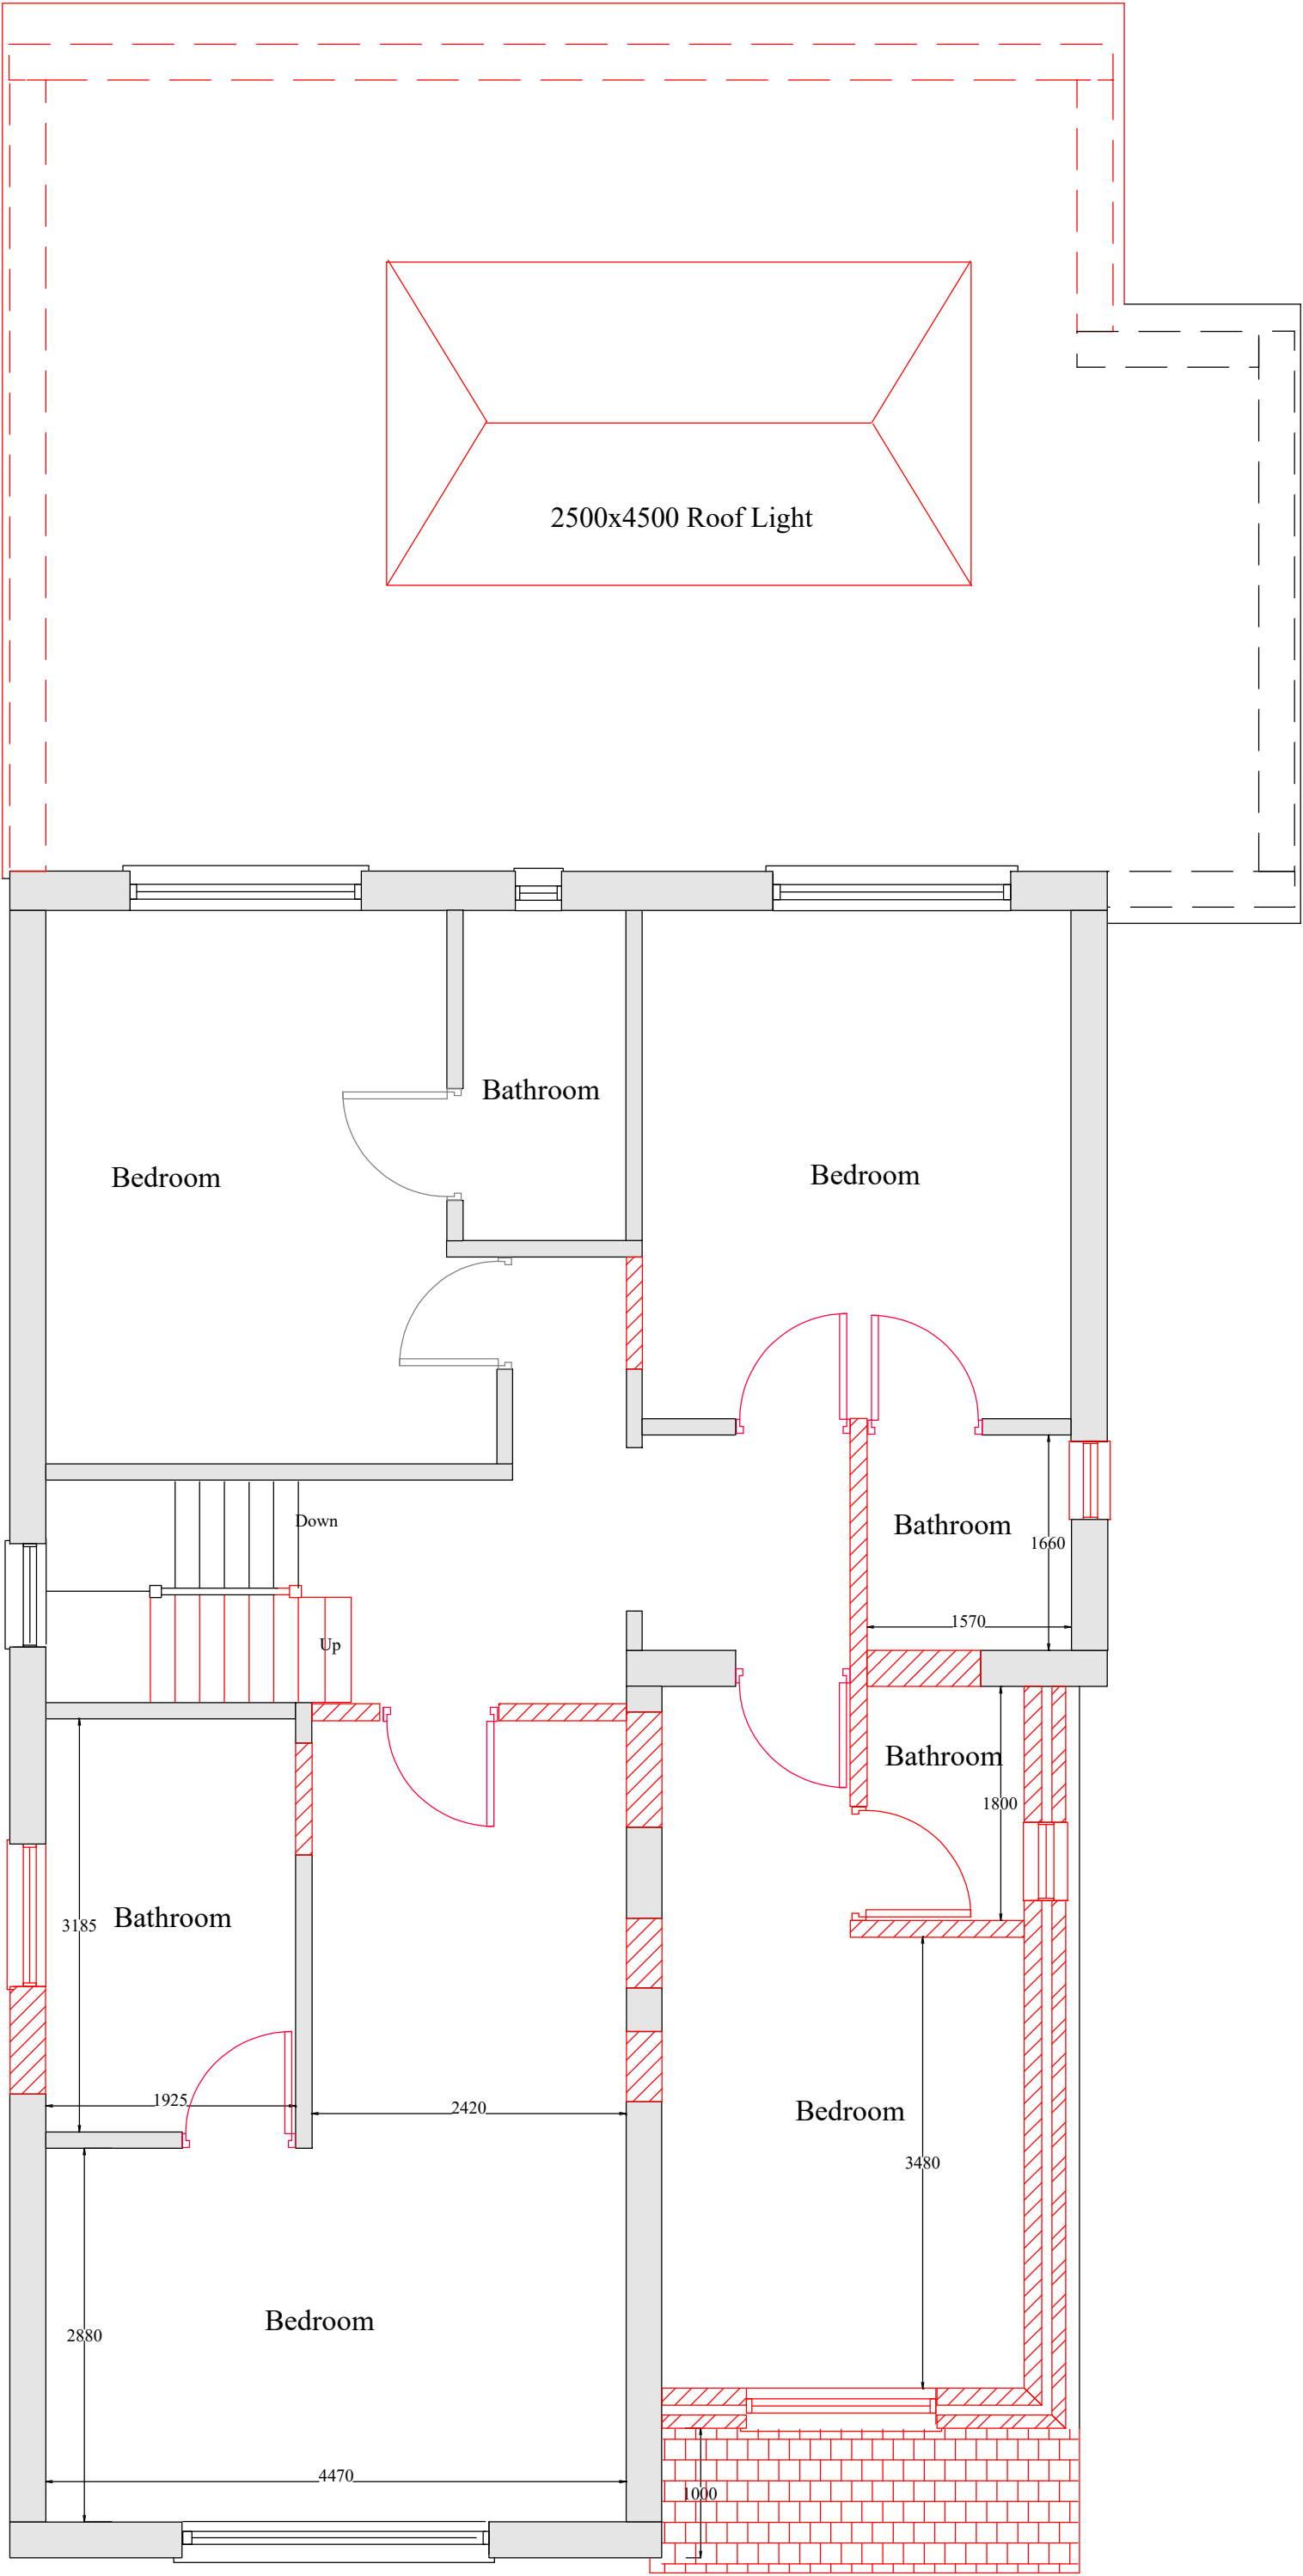

PROPOSED FIRST FLOOR PLAN

Notes;		
1 Refer drawing No P4601 for Notes		
A	Included Loft Extension	26/2/25
Revision:	Description	Date
Project; 46 Boundary Road Eastcote HA5 1PN		
Project Title; Part First Floor Side, Single storey Rear Extension and Raising exg roof ridge height		
Drawing No;	P4604	Revision; A
Date;	Nov 2024	Drawn by; AS
Scale;	1/50,100 @A2	Chkd by; MK
Line Design Ltd Tel: 05601 941254, Mobile 07904 579357, email: linoesign20@gmail.com		

