


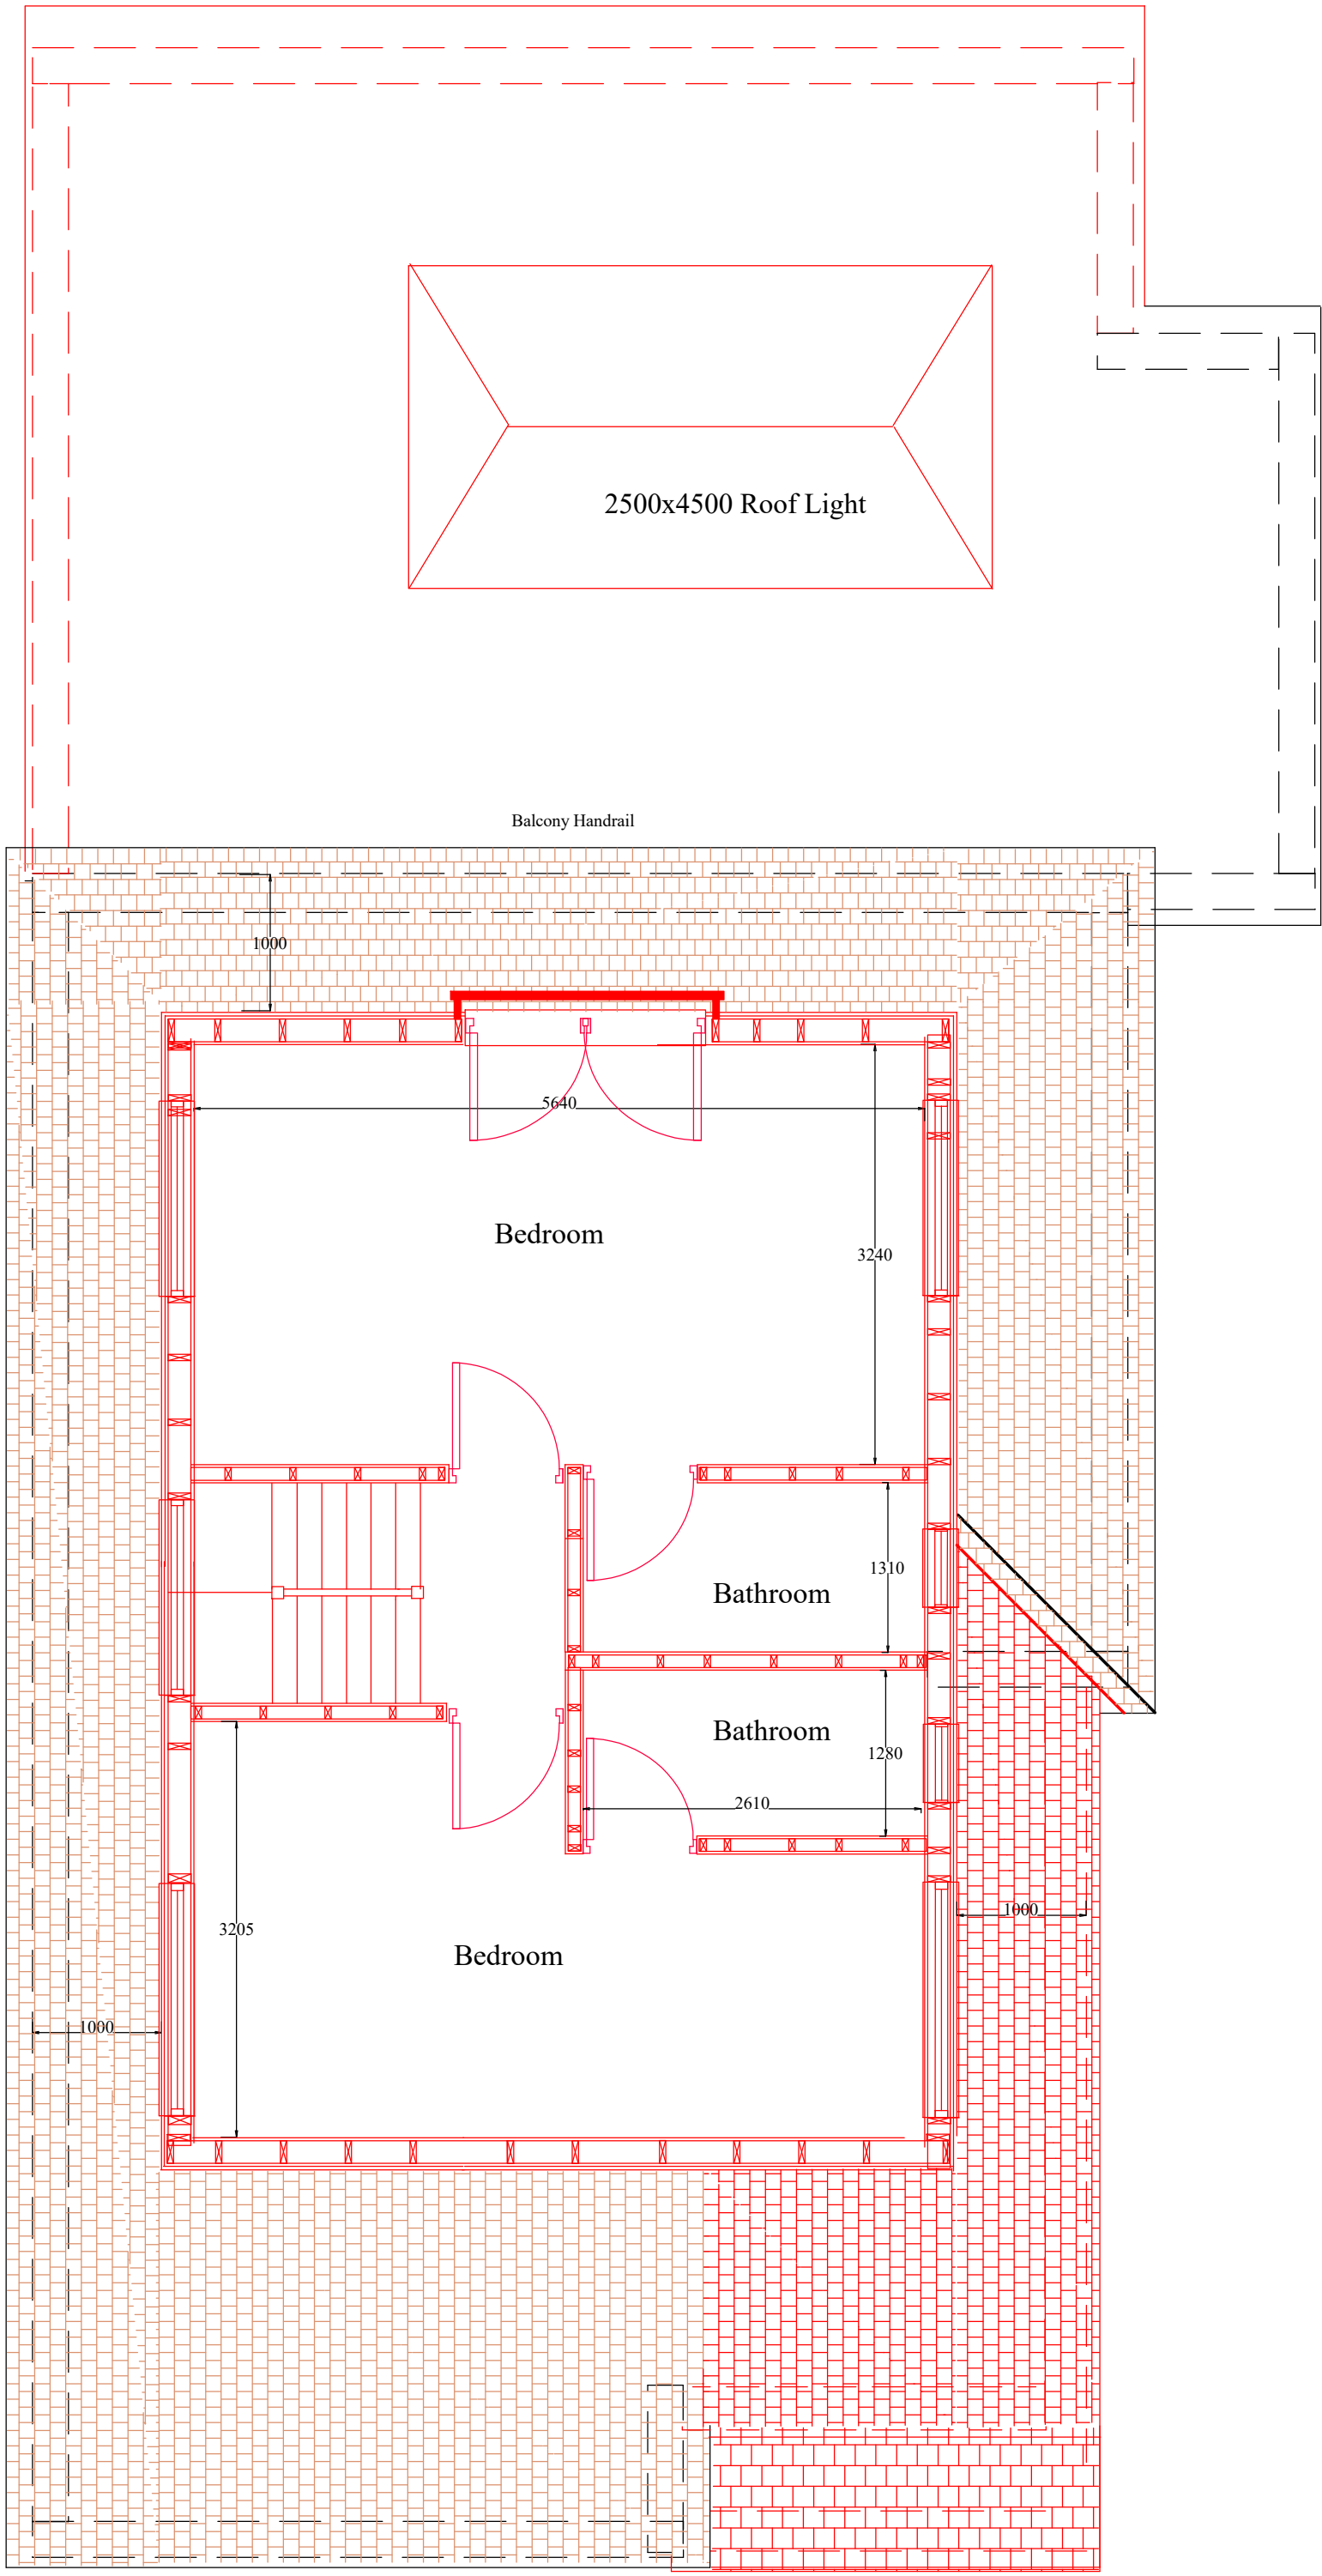

PROPOSED SECOND FLOOR PLAN

Notes;		
1 Refer drawing No P4601 for Notes		
Revision	Included Loft Extension	26/2/25
A	Description	Date
Project; 46 Boundary Road		
Eastcote HA5 1PN		
Project Title;		
Part First Floor Side, Single		
storey Rear Extension and		
Raising exg roof ridge height		
Drawing No;	P4605	Revision; A
Date;	Nov 2024	Drawn by; AS
Scale;	1/50,100 @A2	Chkd by; MK
Line Design Ltd		
Tel: 05601 941254, Mobile 07904 579357, email: lincdesign20@gmail.com		