
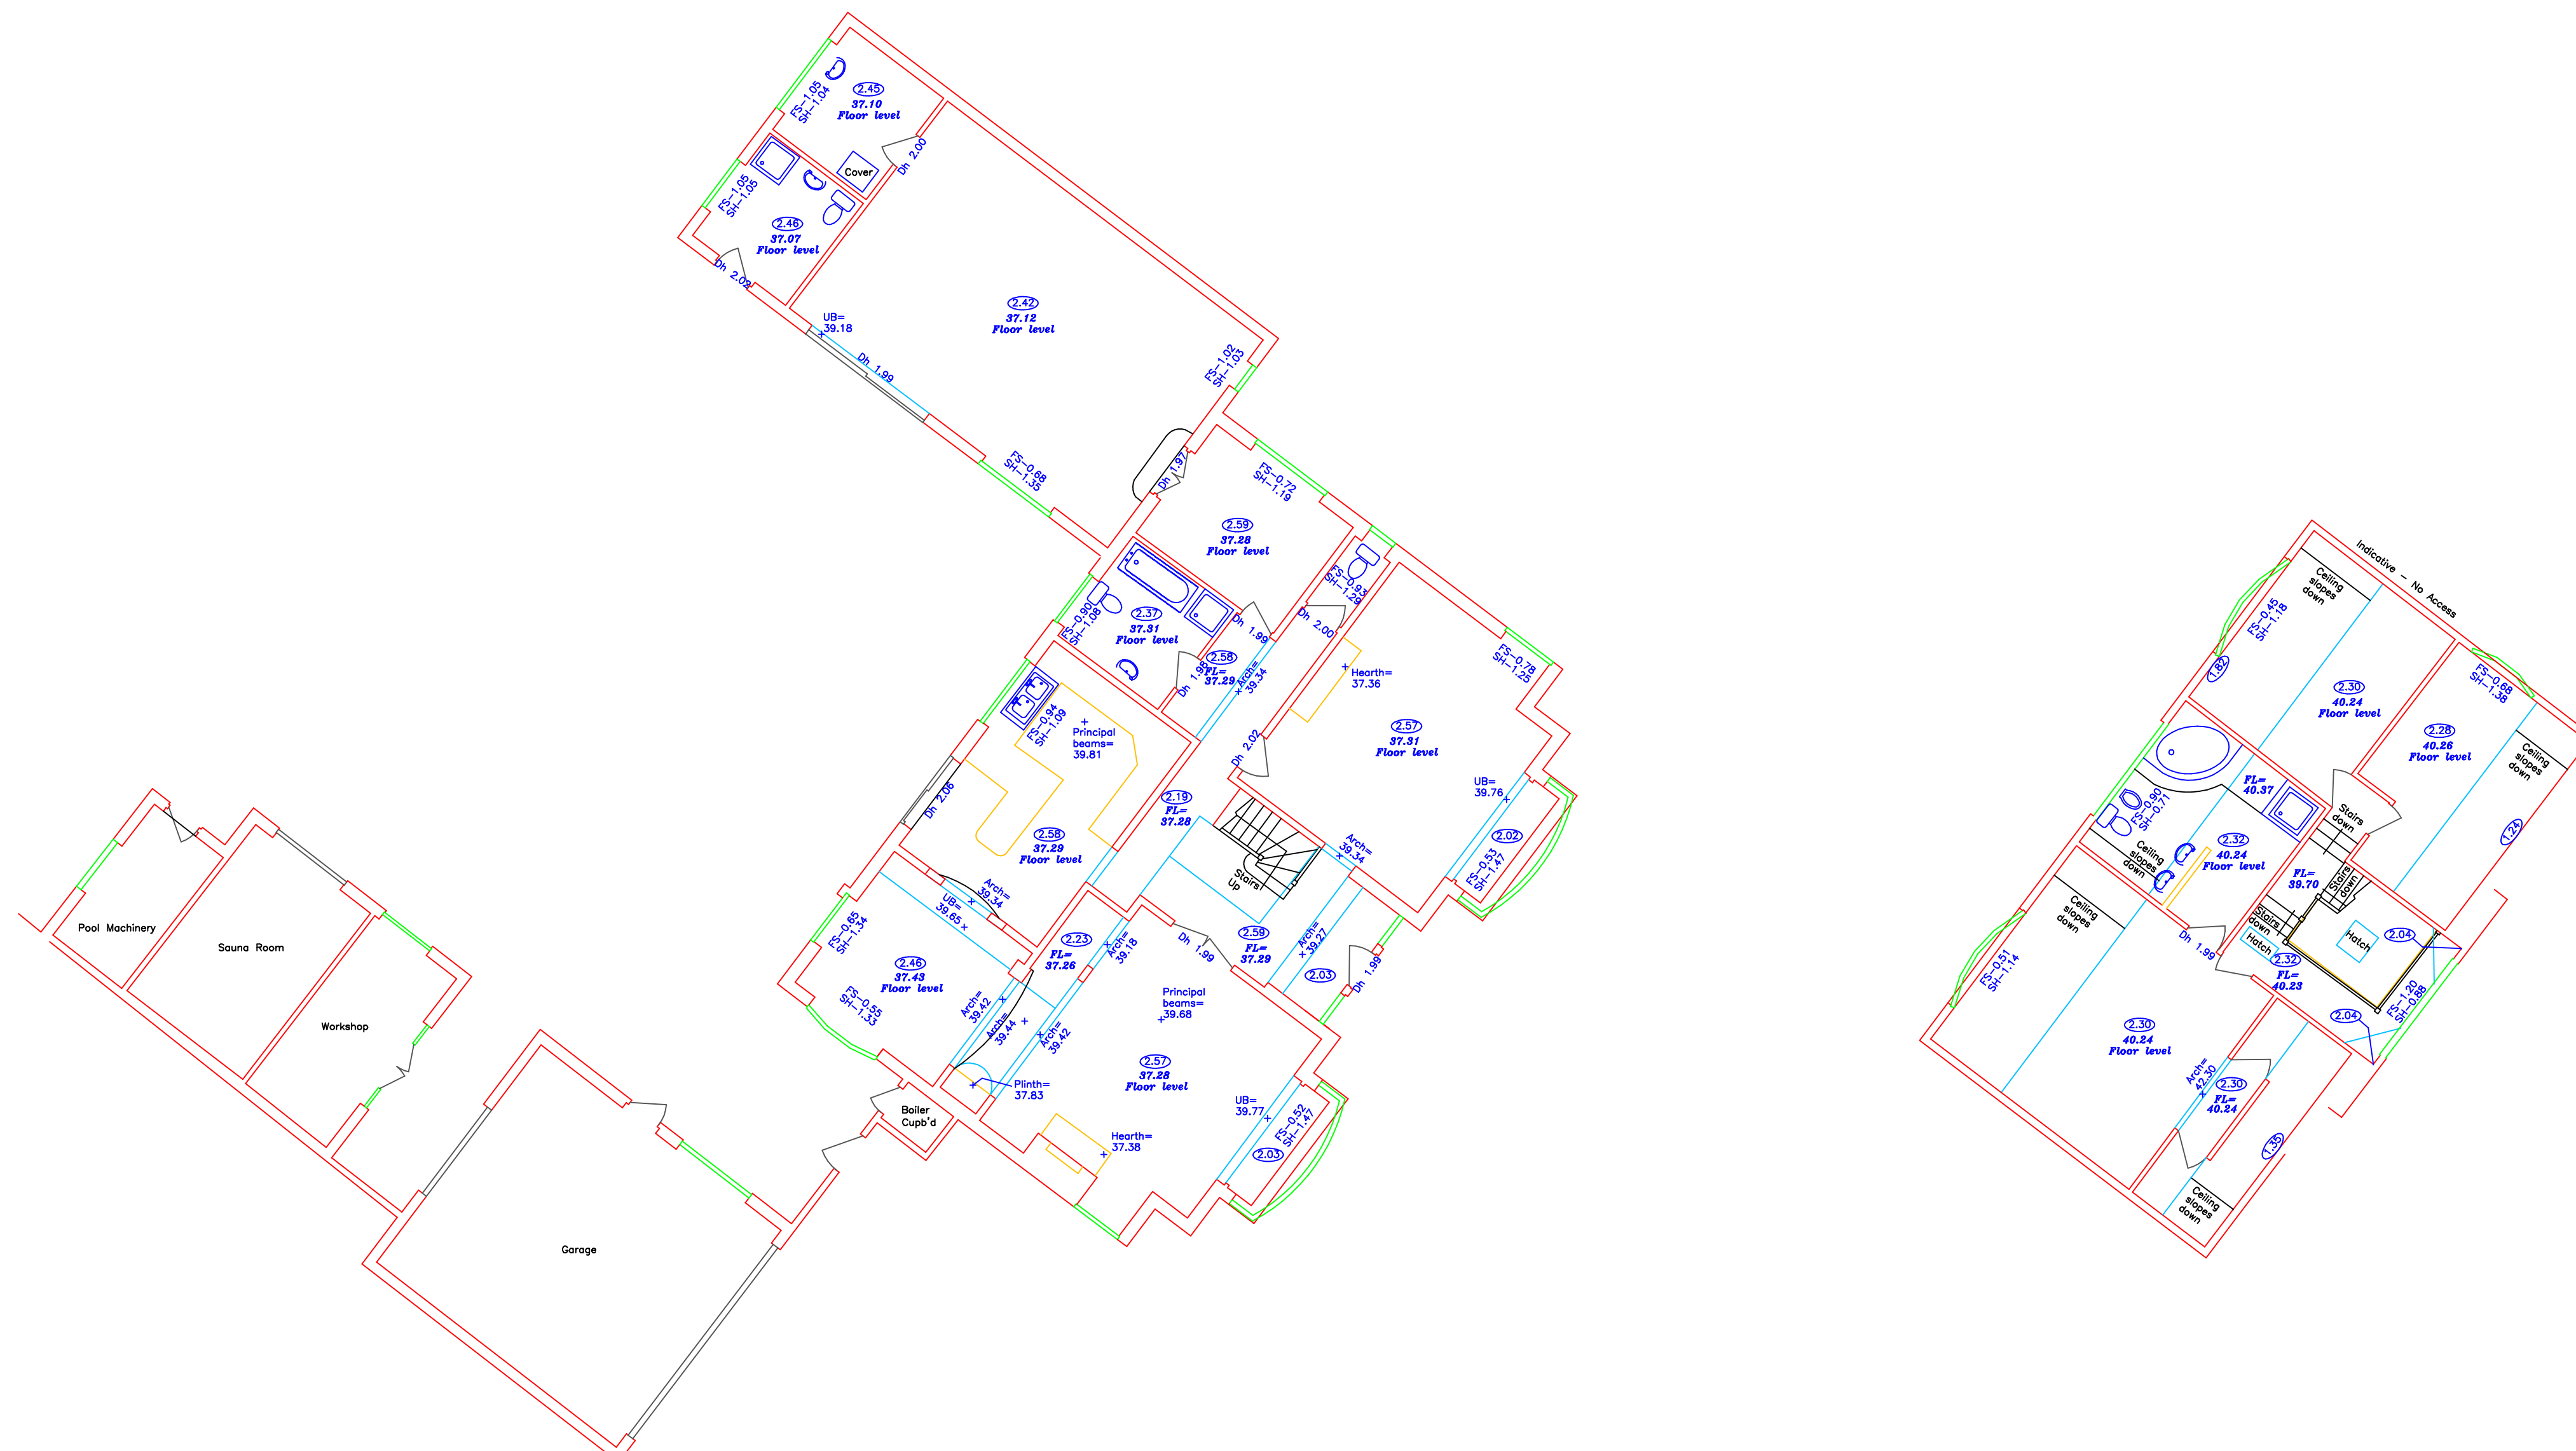


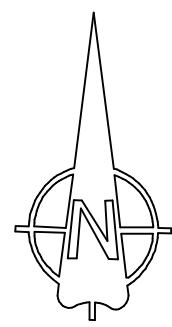

NOTES:

Whilst every effort has been made to correctly identify species of trees on the site, we advise that an arborologist be consulted before any final decisions are made.

Grid coordinates are based on Ordnance Survey National Grid

ABBREVIATION KEY - TOPOGRAPHIC SURVEY

AV	Air Valve
BO	Ballard
BIG	Back Inlet, Gully
BL	British Telecom
CP	Concrete Pumping Slabs
CPS	Control Panel
CATV	Cable Television Cover
DY	Double Yellow Line
DL	Double Line
DW	Dashed White Line
EC	Electric Cable Cabinet
ECP	Electric Cable Pit
EP	Electricity Pole
EA	Earth Lead
FAI	Fresh Air Inlet
F	Fire
F/B	Flower Bed
GV	Gas Valve
GY	Gully
IL	Invert Level
L	Lamp Column
LP	Lamp Post
MB	Multi Role
MS	Master
PM	Parking Meter
R	Road
RS	Road Sign
RWP	Rain Water Pipe
SW	Stop Mark
SW	Single White Line
S	Single Yellow Line
SV	Stop Valve
SV	Soil and Vent Pipe
T/CB	Telephone Cable Cabinet
TP	Telephone Pole
U	Unable to Lift
WG	Weir Gully
WM	Water Meter
W	Wash

ABBREVIATION KEY - BUILDING SURVEY

CO	Floor To Ceiling
AB	Air Brick
DS	Double Socket
Dh	Door Head Level
Cell HT	Cell Level
FA	Fire Alarm
FL	Floor Level
FL	Floor To Sill
FS	Fuse Box
GL	Ground Line
Hei	Height
LS	Light Switch
RWP	Rain Water Pipe
SA	Smoke Alarm
SD	Smoke Detector
SH	Sill To Head
SS	Single Socket
Stat	Thermostat
SW	Switch
Tei	Telephone/Outlet
Ar/Cable	Arch/Cable (centre)
UA=	Under Arch
UO=	Under Opening
UB	Under Beam
UD	Under Duct
UP=	Under Pipe
WL	Wall Light
Ww	Window Head Level
Ws=	Window Sill Level

Co-ordinate Table

ID	Easting	Northing	Height

REV. SUFFIX	DATE	INITIAL	REVISION DETAILS

LEVELLING DATUM Related To Ordnance Survey Utilising GPS					
CAD OPERATOR	RFRC	APPROVED BY	BED	DATE	01.06.23

--	--	--	--	--	--

Survey and Engineering Services Ltd



rs	CLIENT
	Towers Associates

LOCATION
*90 Long Lane
Ickenham*

DRAWING TITLE

Existing Floor Plans

ORIGINAL JOB No.	JOB No.	150523

150522 / Cnd 150522 / Cnd	DRAWING No.	REVISION SUFFIX

Architect	100020/01a	
	SCALE 1:100 @A1	DATE 1st June 2023

and, A	1700 SAT	1st June 2020
	The Granary Lee Farm Registered Company No: 5366478	

Lee Lane
Pinkneys Green
Maidenhead

	MAILING ADDRESS SL6 6PE	TEL: 01753 606444 (09:00-17:00) E-MAIL: mail@see-surveys.com
--	----------------------------	---

0m 2m 4m 6m 8m 10m

