

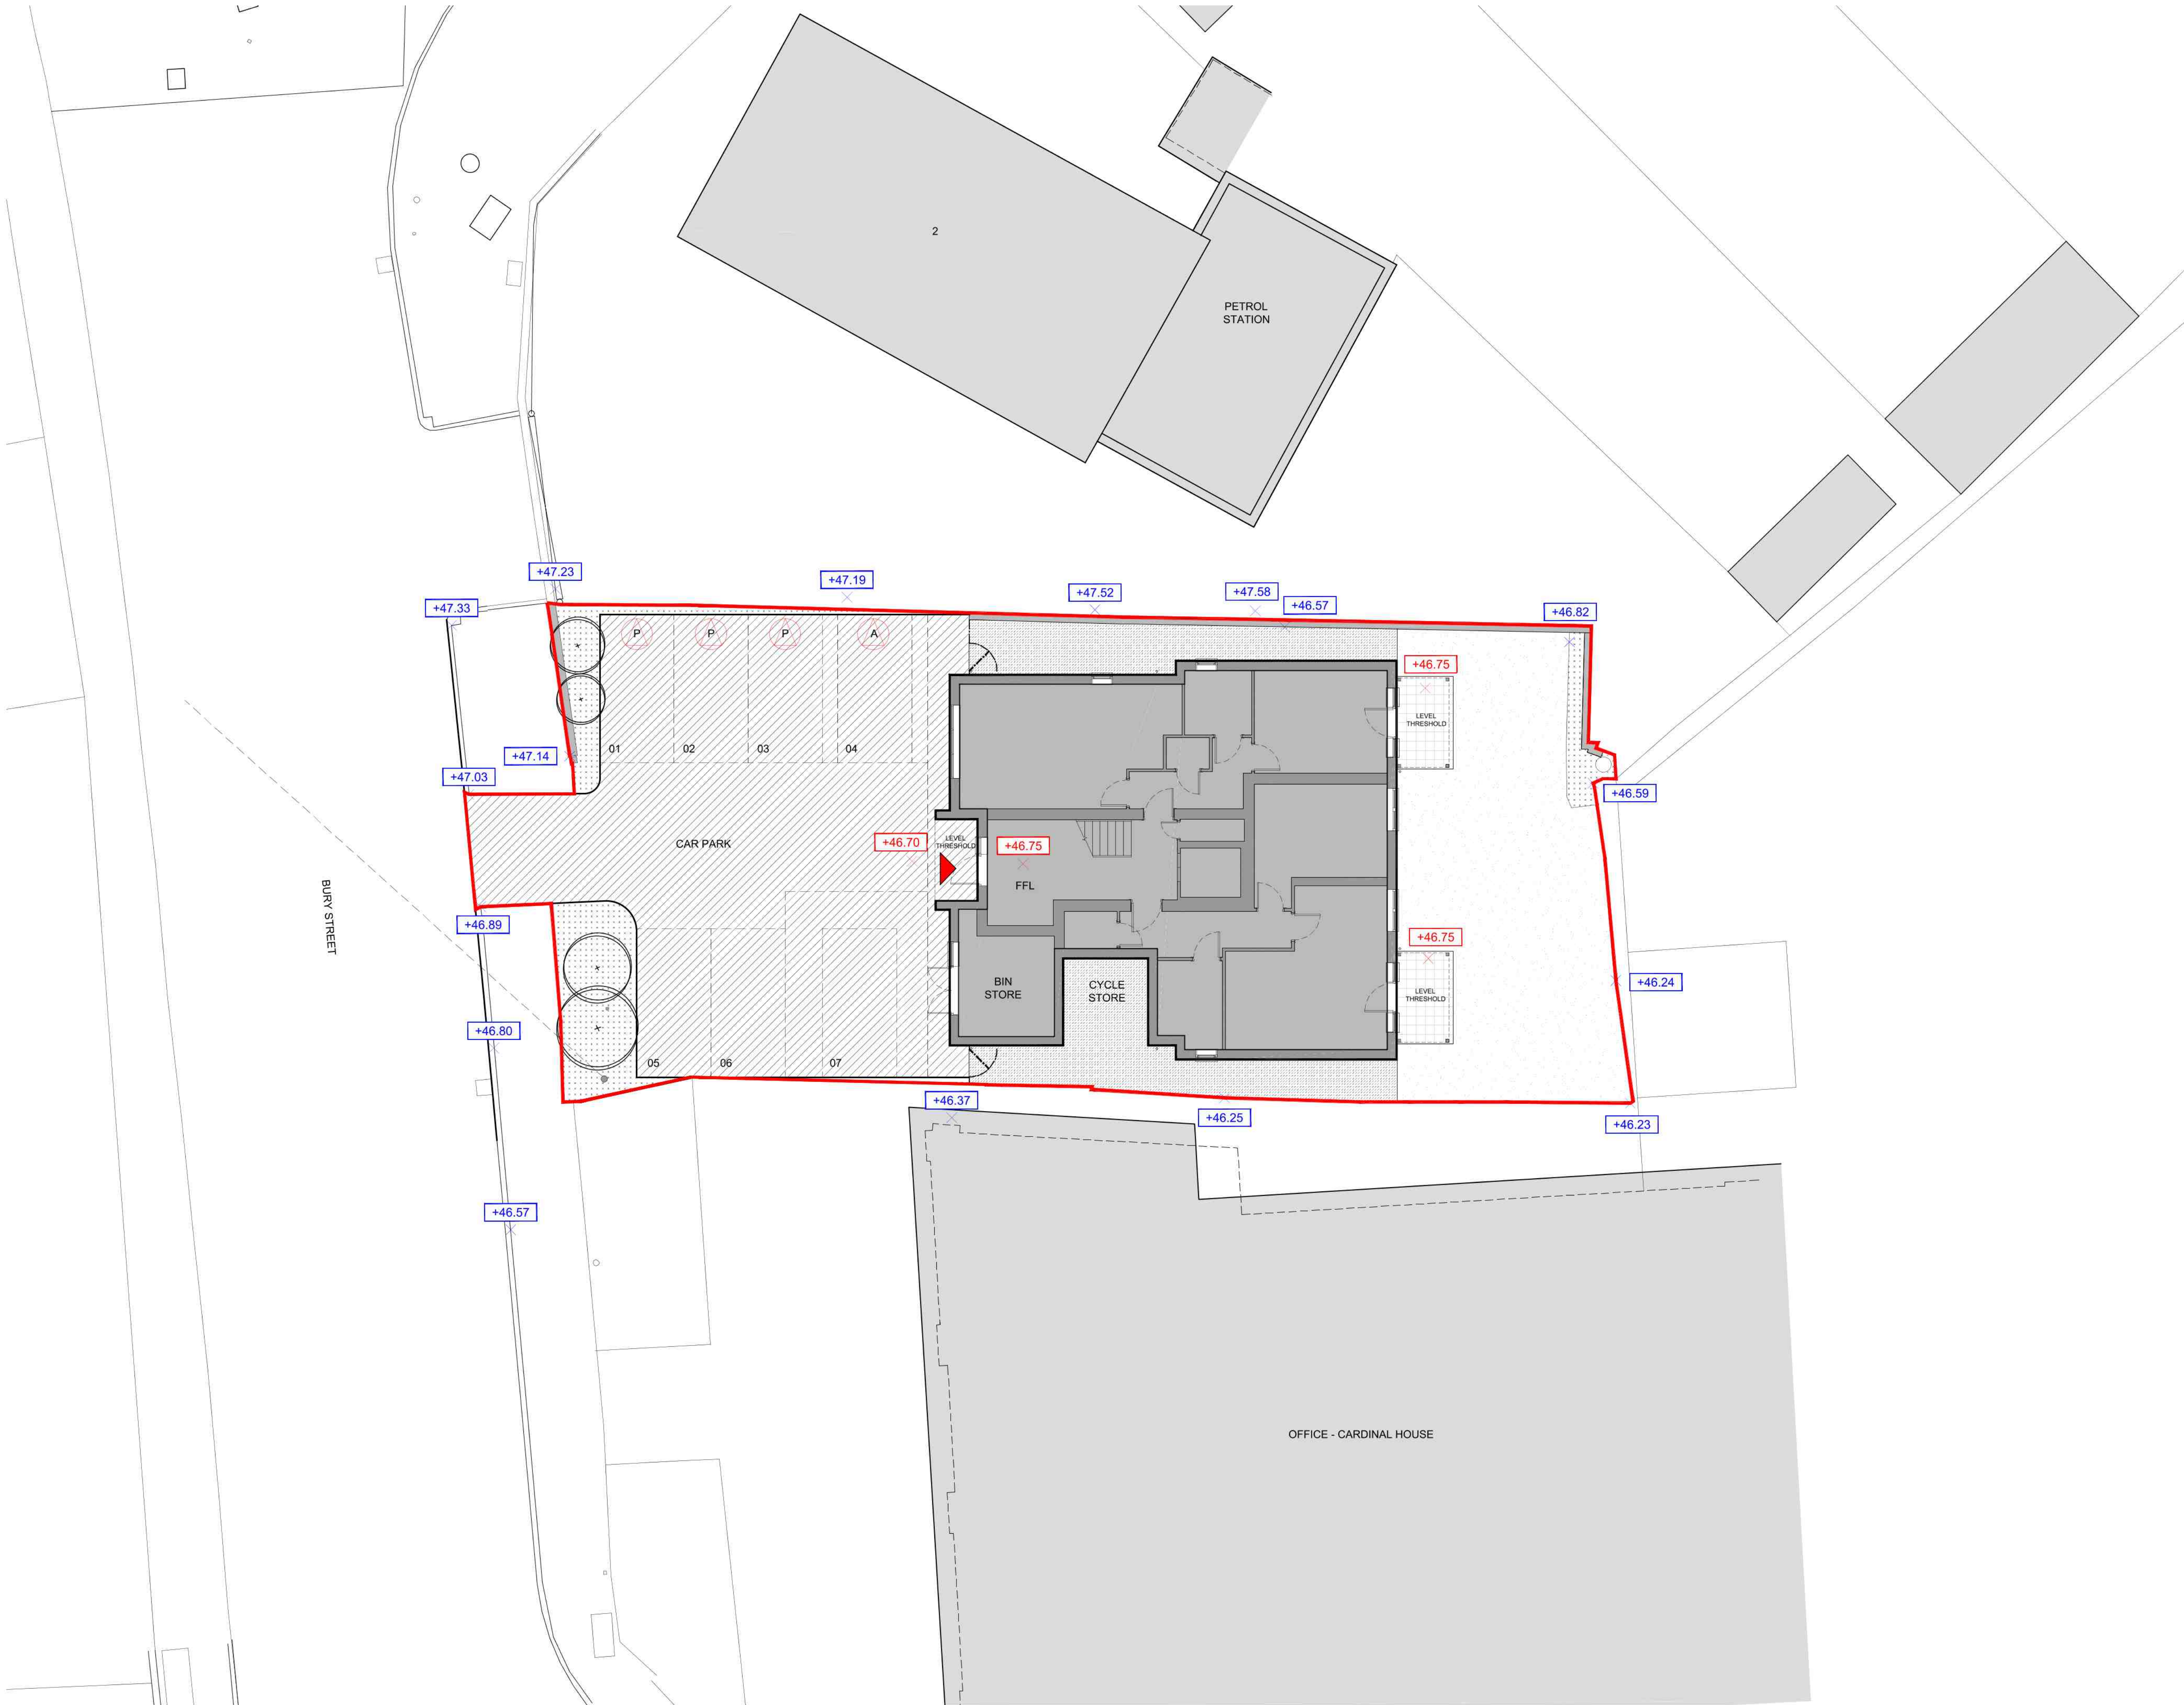


 

GENERAL NOTES:

1. DO NOT SCALE FROM THIS PRINT
2. ALL DIMENSIONS TO BE VERIFIED ON SITE AND ANY DISCREPANCIES REPORTED BACK TO RDT ARCHITECTS.
3. COPYRIGHT OF THIS DRAWING IS RESERVED BY RDT ARCHITECTS.

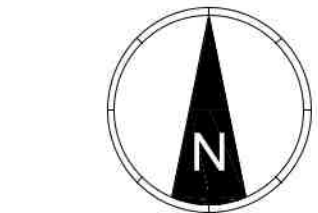

NOTE:

1. ORIGINAL SURVEY INFORMATION TAKEN FROM TOPOGRAPHICAL SURVEY DRAWING TS19-273-1 PRODUCED BY TERRAIN SURVEYS. REFER TO ORIGINAL SURVEY INFORMATION FOR DETAILED LEVEL INFORMATION. SITE CO-ORDINATES ARE TO OS.

KEY:

- SITE BOUNDARY
AREA = 0.13 ACRES
- EXISTING BUILDINGS
- PROPOSED TREE CANOPY
- CAR PARK
PERMEABLE TARMAC
- FOOTPATH
RESIN BOUND
- PATIO
PAVING SLABS
- PLANTING
LANDSCAPE / PLANTED AREA
- LAWN
GRASSED LAWN
- FENCE
- EXISTING LEVELS
- PROPOSED LEVELS
- PASSIVE VEHICLE CHARGING POINTS
- ACTIVE VEHICLE CHARGING POINTS
- EXISTING TELEGRAPH POLE

P2	PRELIMINARY ISSUE	GH	18.12.20
P1	PRELIMINARY ISSUE	GH	03.06.20
REV	DESCRIPTION	BY	DATE

PROJECT WORK STAGE

CONSTRUCTION

CLIENT

TROUT RISE DEVELOPMENTS LTD.

PROJECT

CHELMSINE COURT,
BURY STREET, RUISLIP,
HA4 7TL

DRWG TITLE

PROPOSED
SITE PLAN
BLACK & WHITE

PROJECT	ORIGINATOR	ZONE	LEVEL	TYPE	DIS	NUMBER
1232C	RDT	ZZ	XX	DR	A	1110

STATUS | SUITABILITY DESCRIPTION

-

DRAWN BY	DATE	SCALE	CHECKED BY
GH	JUN 20	1:100	CC

RDT PROJECT REF.	PAPER SIZE	REVISION
1232	A1	P2



ARCHITECTS
1 Harrier Court, Woodside Road
Lower Woodside, Bedfordshire LU1 4DQ
T: +44(0)1582 461060
E: rdt@rdtarchitects.co.uk
www.rdtarchitects.co.uk

PROPOSED - SITE PLAN - BLACK & WHITE