


1 2 3 4 5M

NOTE:
 1. ORIGINAL SURVEY INFORMATION TAKEN FROM TOPOGRAPHICAL SURVEY DRAWING TS19-273 PRODUCED BY TERRAIN SURVEYS. REFER TO ORIGINAL SURVEY INFORMATION FOR DETAILED LEVEL INFORMATION. SITE CO-ORDINATES ARE TO OS.

KEY:	
	SITE BOUNDARY AREA = 0.13 ACRES
	EXISTING BUILDINGS
	PROPOSED TREE CANOPY
	ROAD/HARDSTANDING
	PARKING SPACES
	FOOTPATH
	PATH
	PLANTING
	LAWN
	FENCE
	EXISTING LEVELS
	PROPOSED LEVELS
	PASSIVE VEHICLE CHARGING POINTS
	ACTIVE VEHICLE CHARGING POINTS

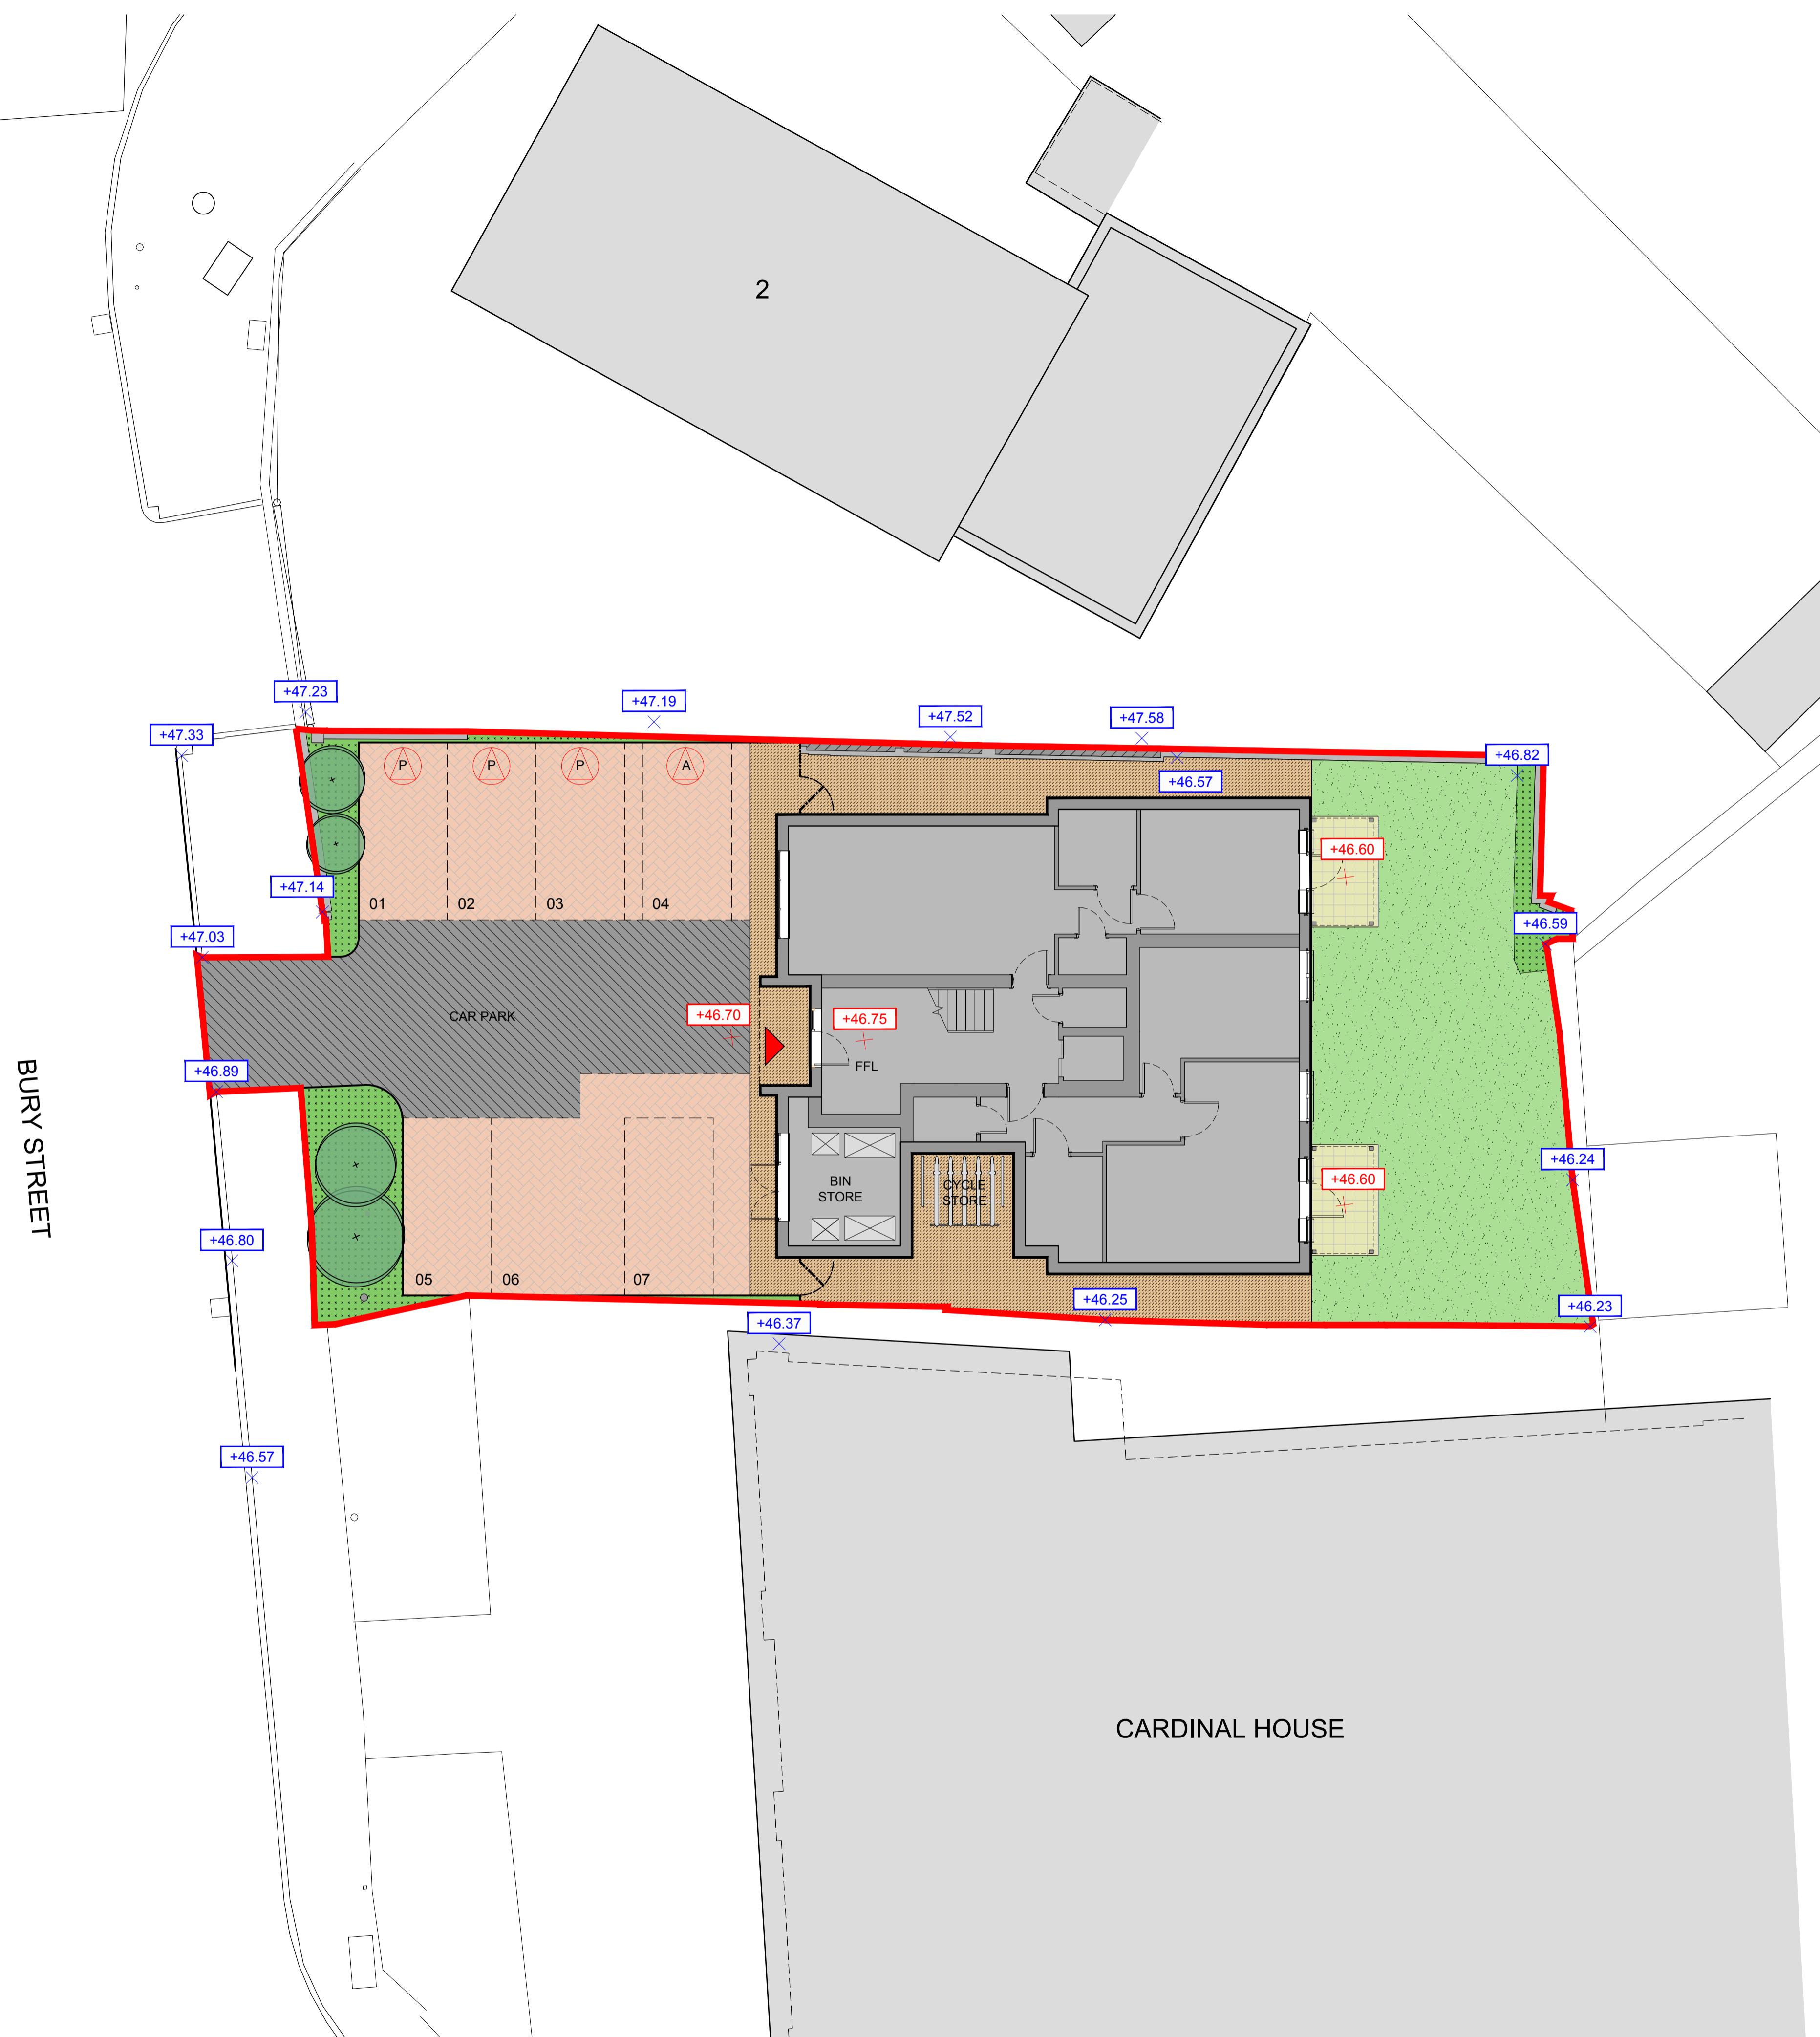

PROPOSED SITE PLAN - COLOURED

PL2 PLANNING ISSUE GH 17.04.2020
 PL1 PLANNING ISSUE GH 21.02.2020
 REV DESCRIPTION BY DATE
 PROJECT WORK STAGE

PLANNING

CLIENT

TROURISE DEVELOPMENTS LTD.

PROJECT

CHELMSINE COURT
BURY STREET, RUISLIP
HA4 7TL

DRWG TITLE

PROPOSED
SITE PLAN
COLOURED

PROJECT ORIGINATOR ZONE LEVEL TYPE DIS NUMBER

1232PL	RDT	ZZ	XX	DR	A	1100
--------	-----	----	----	----	---	------

STATUS SUITABILITY DESCRIPTION

-

DRAWN BY DATE SCALE CHECKED BY

DMY JUNE 19 1:100 CC

RDT PROJECT REF. PAPER SIZE REVISION

1232 A1 PL2

