




02 Location Plan  
1 : 1250

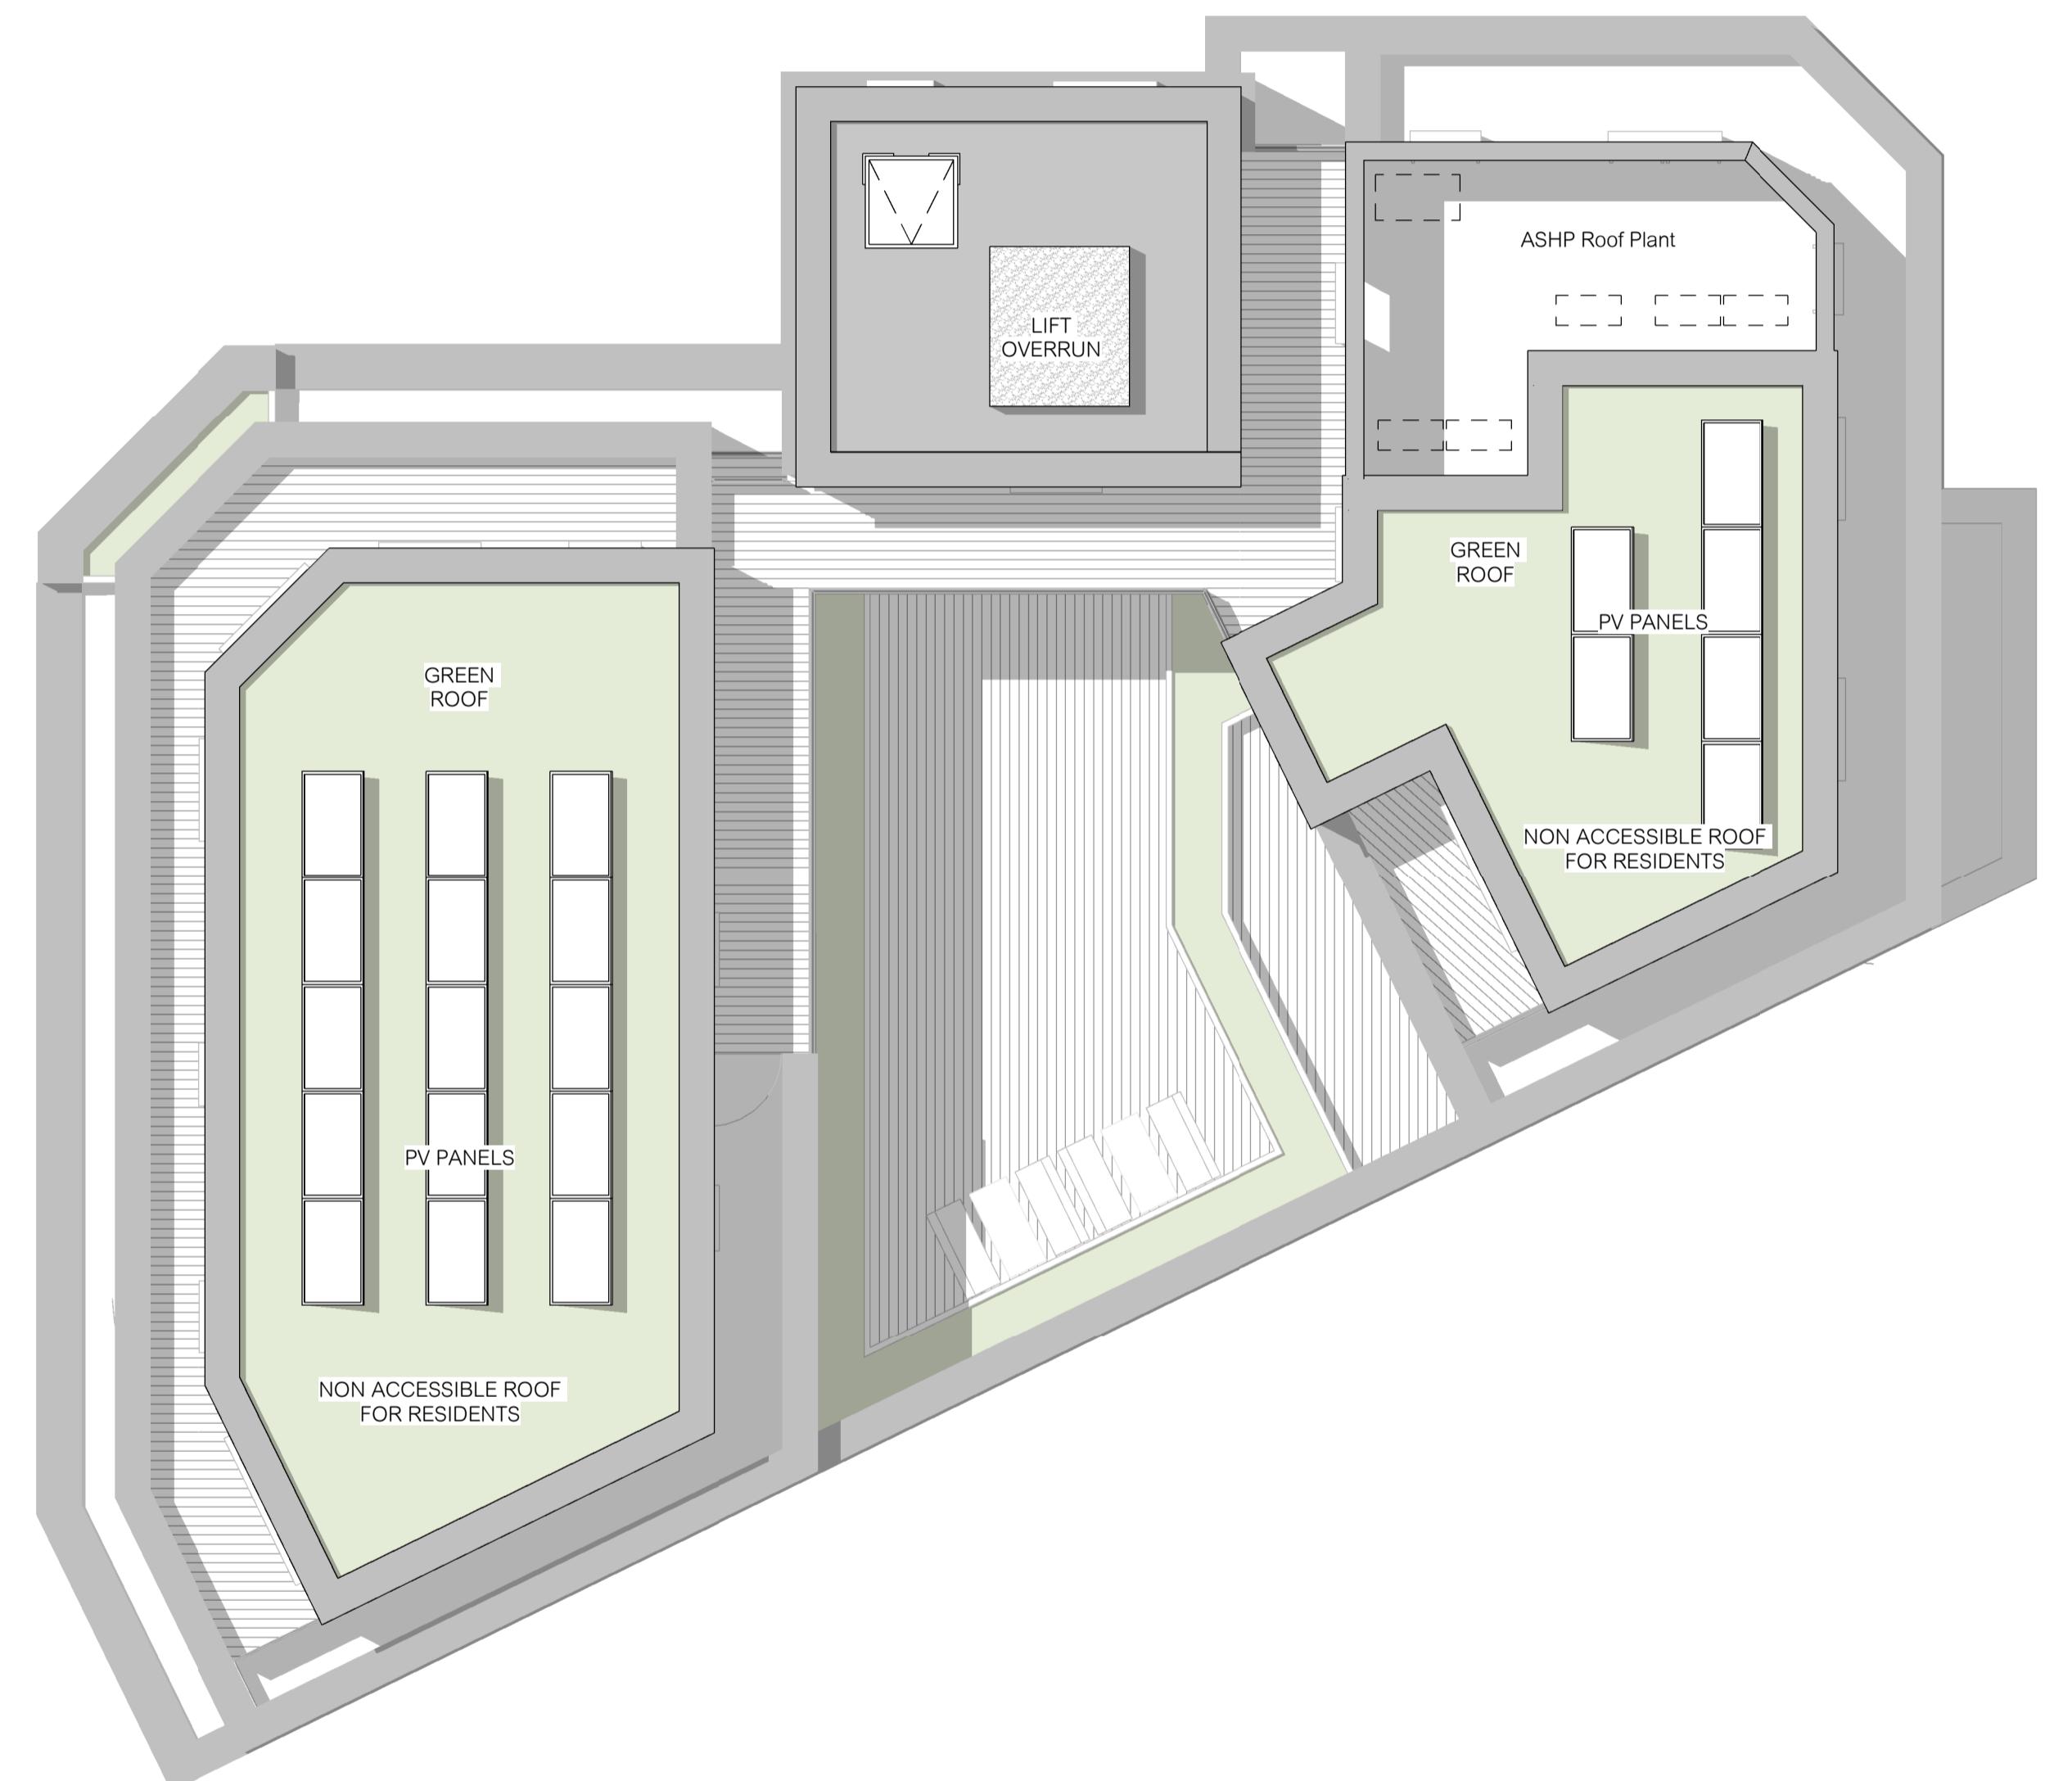

01 04 Roof FFL  
1 : 100

0 1m 5m 10m  
Scale: 1:100

drawing title:  
**M10047- HUN- APL011**

**PROPOSED ROOF PLAN**

status code: **PLANNING**  
reason for issue:  
revision: date:  
**A** AUGUST 2023  
Issued for Planning

Northwood Hills Library  
Potter Street  
Northwood HA6 1QQ

hunters project number: client project number: drawn by: checked by: scale:  
M10047 EC JW As @ A1 indicated

All drawings are to be printed in colour.  
Use true dimensions only. All levels and dimensions to be checked on site. This drawing is to be read in conjunction with all other drawings and relevant specifications. Hunters is a trading name of Hunter & Partners Limited. © Hunter & Partners Limited. All rights reserved.  
Space One Beadon Road  
London W6 0EA  
T 020 8237 8200  
mail@hunters.co.uk  
www.hunters.co.uk