


LOCATION PLAN
SCALE 1:1250

boundary

boundary

boundary

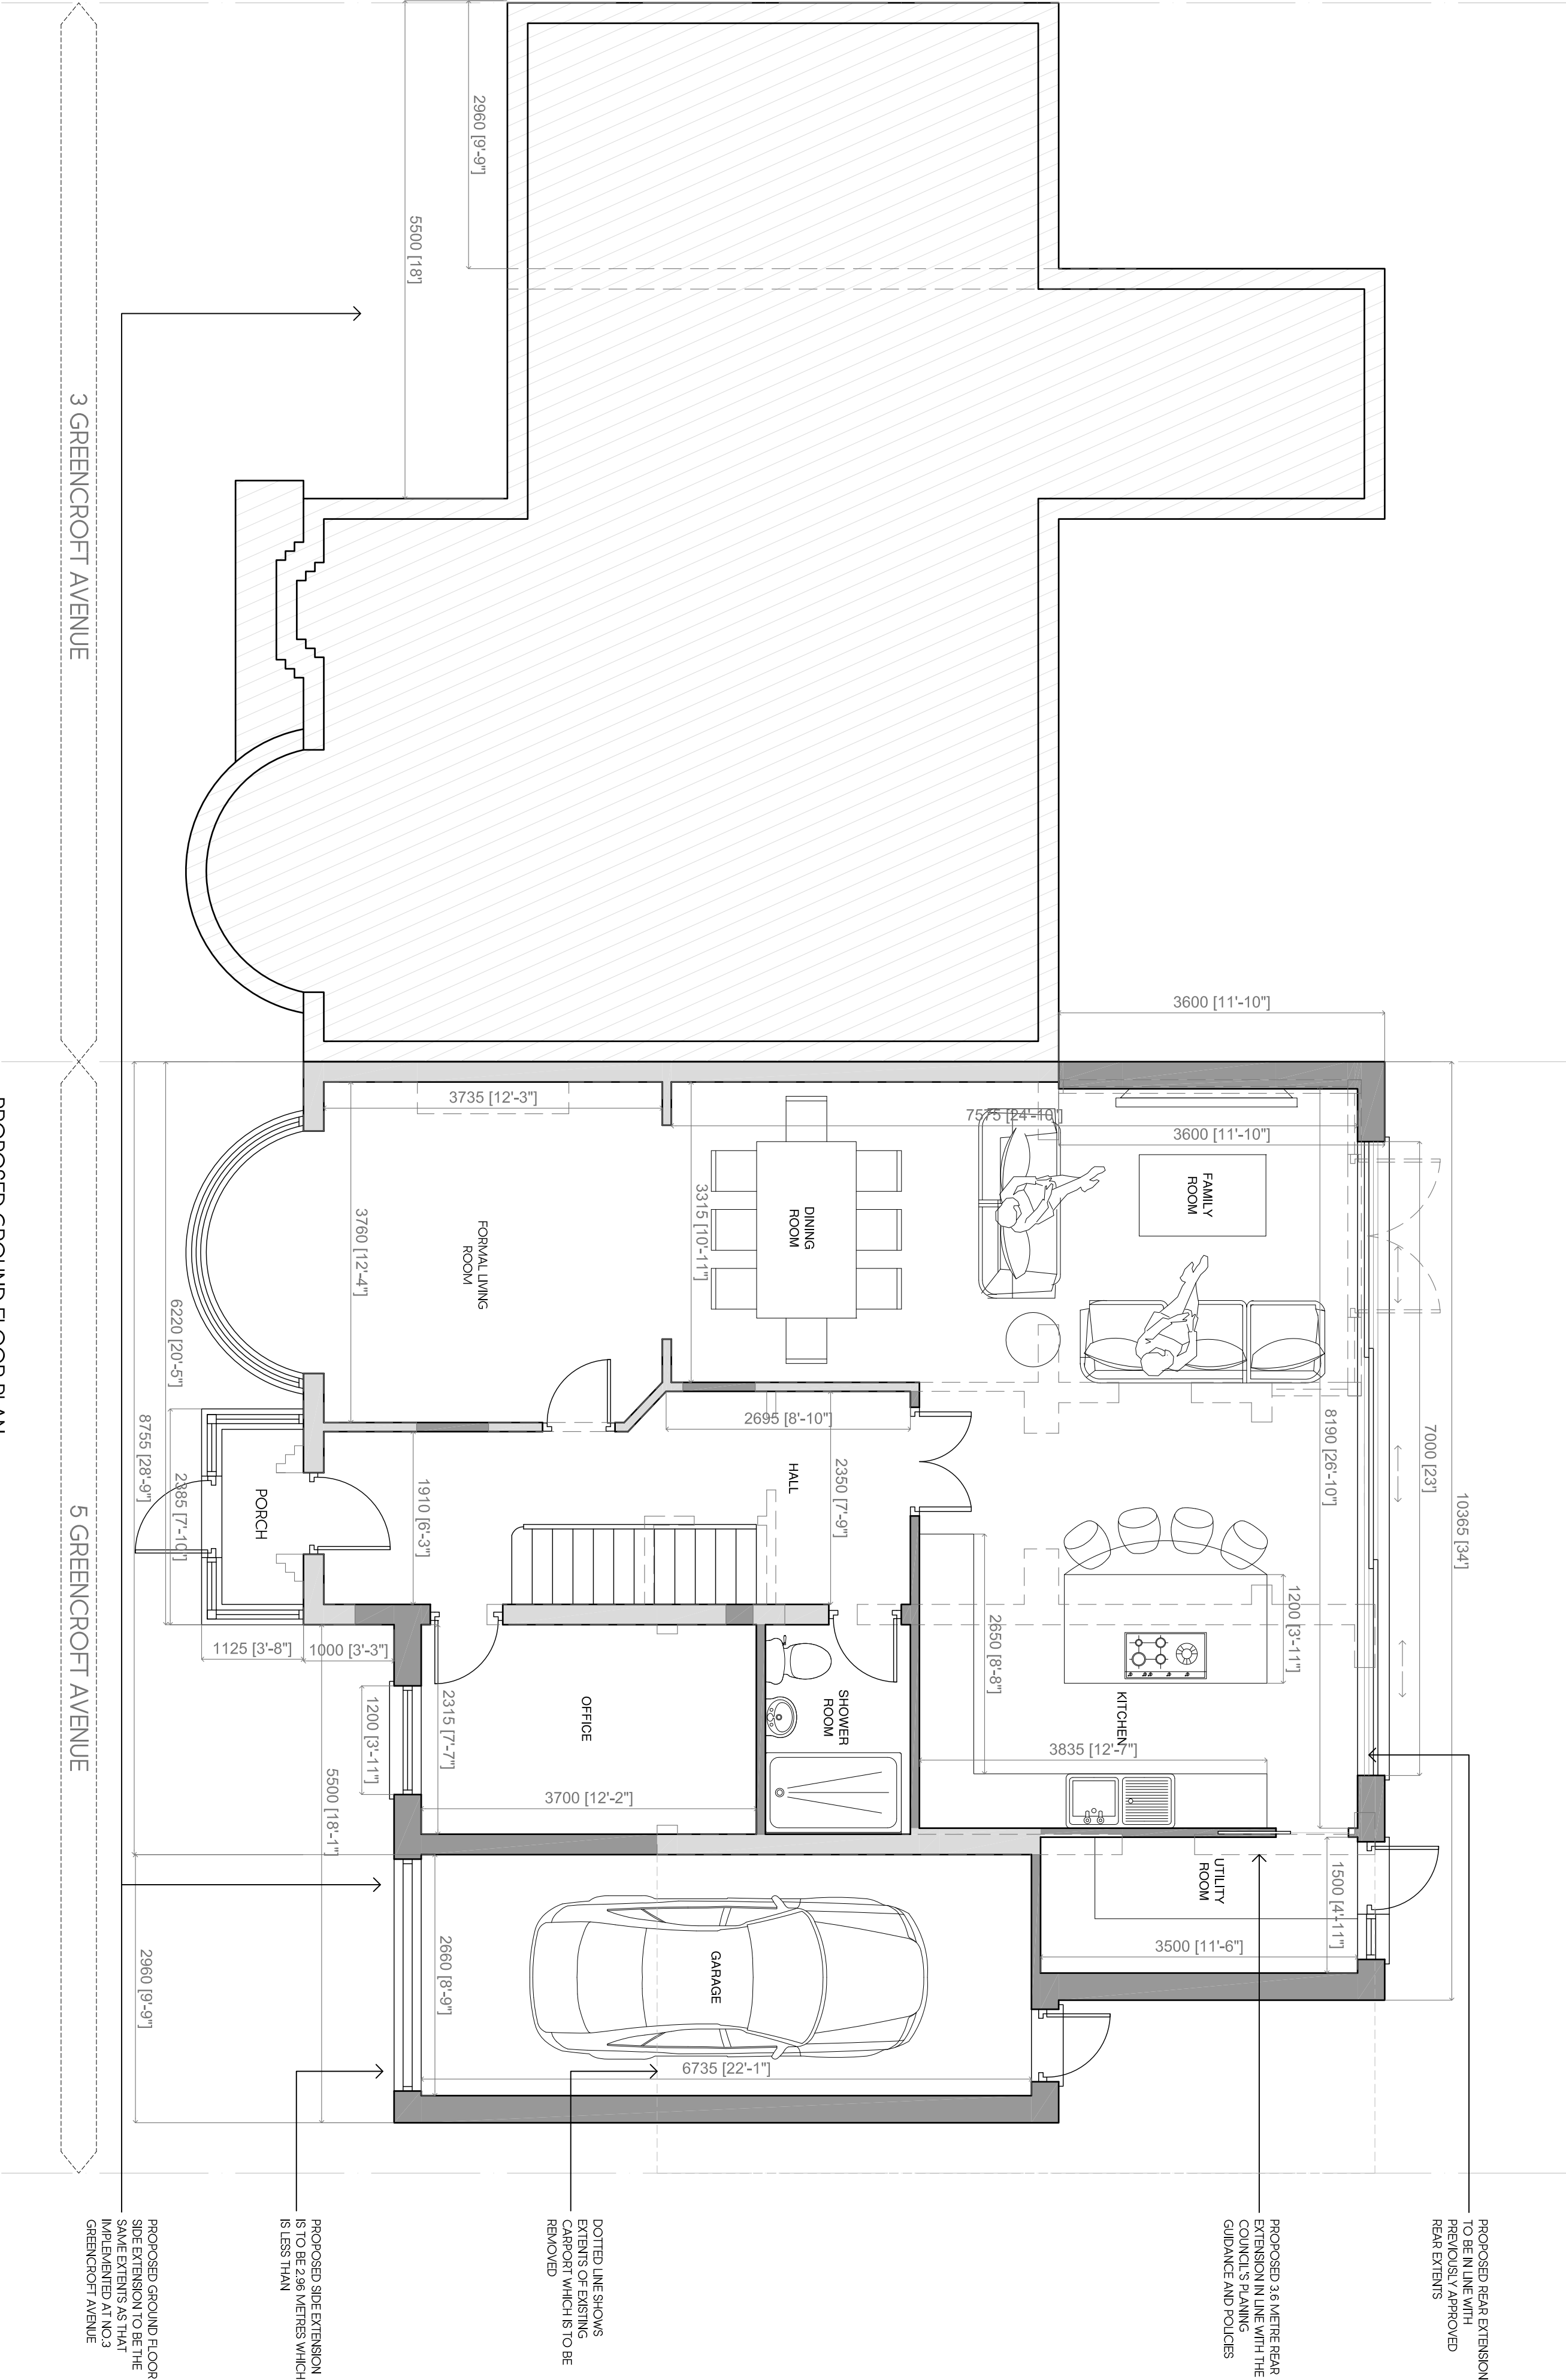

PROPOSED GROUND FLOOR PLAN

KEY

- EXISTING WALLS
- PROPOSED WALLS
- DEMOLISHED WALLS

Ref.	Date	Description	Int.
Client			

M/R P SINGH

Project Title
PART SINGLE & PART DOUBLE STOREY SIDE & REAR SINGLE & PART DOUBLE STOREY SIDE & REAR EXTENSIONS & INTERNAL ALTERATIONS 5 GREENCROFT AVENUE, EASTCOTE, HA4 9JG

Drawing Title

PROPOSED GROUND FLOOR PLAN

Cad File	Sheet Size	Scale
P002	A1	1:50
Drawn by	Drawing Date	Approved by
BR	FEB.2023	BR
Project No.	Drawing No.	Revision
0203	P301	-

//BR ARCHITECTURE

This drawing is property of BR Architecture © and must not be copied or otherwise reproduced. All dimensions must be checked against the latest drawings. This drawing was produced using AutoCAD 2010.

PLANNING ISSUE