




LOCATION PLAN
SCALE 1:1250

boundary


boundary

boundary


boundary

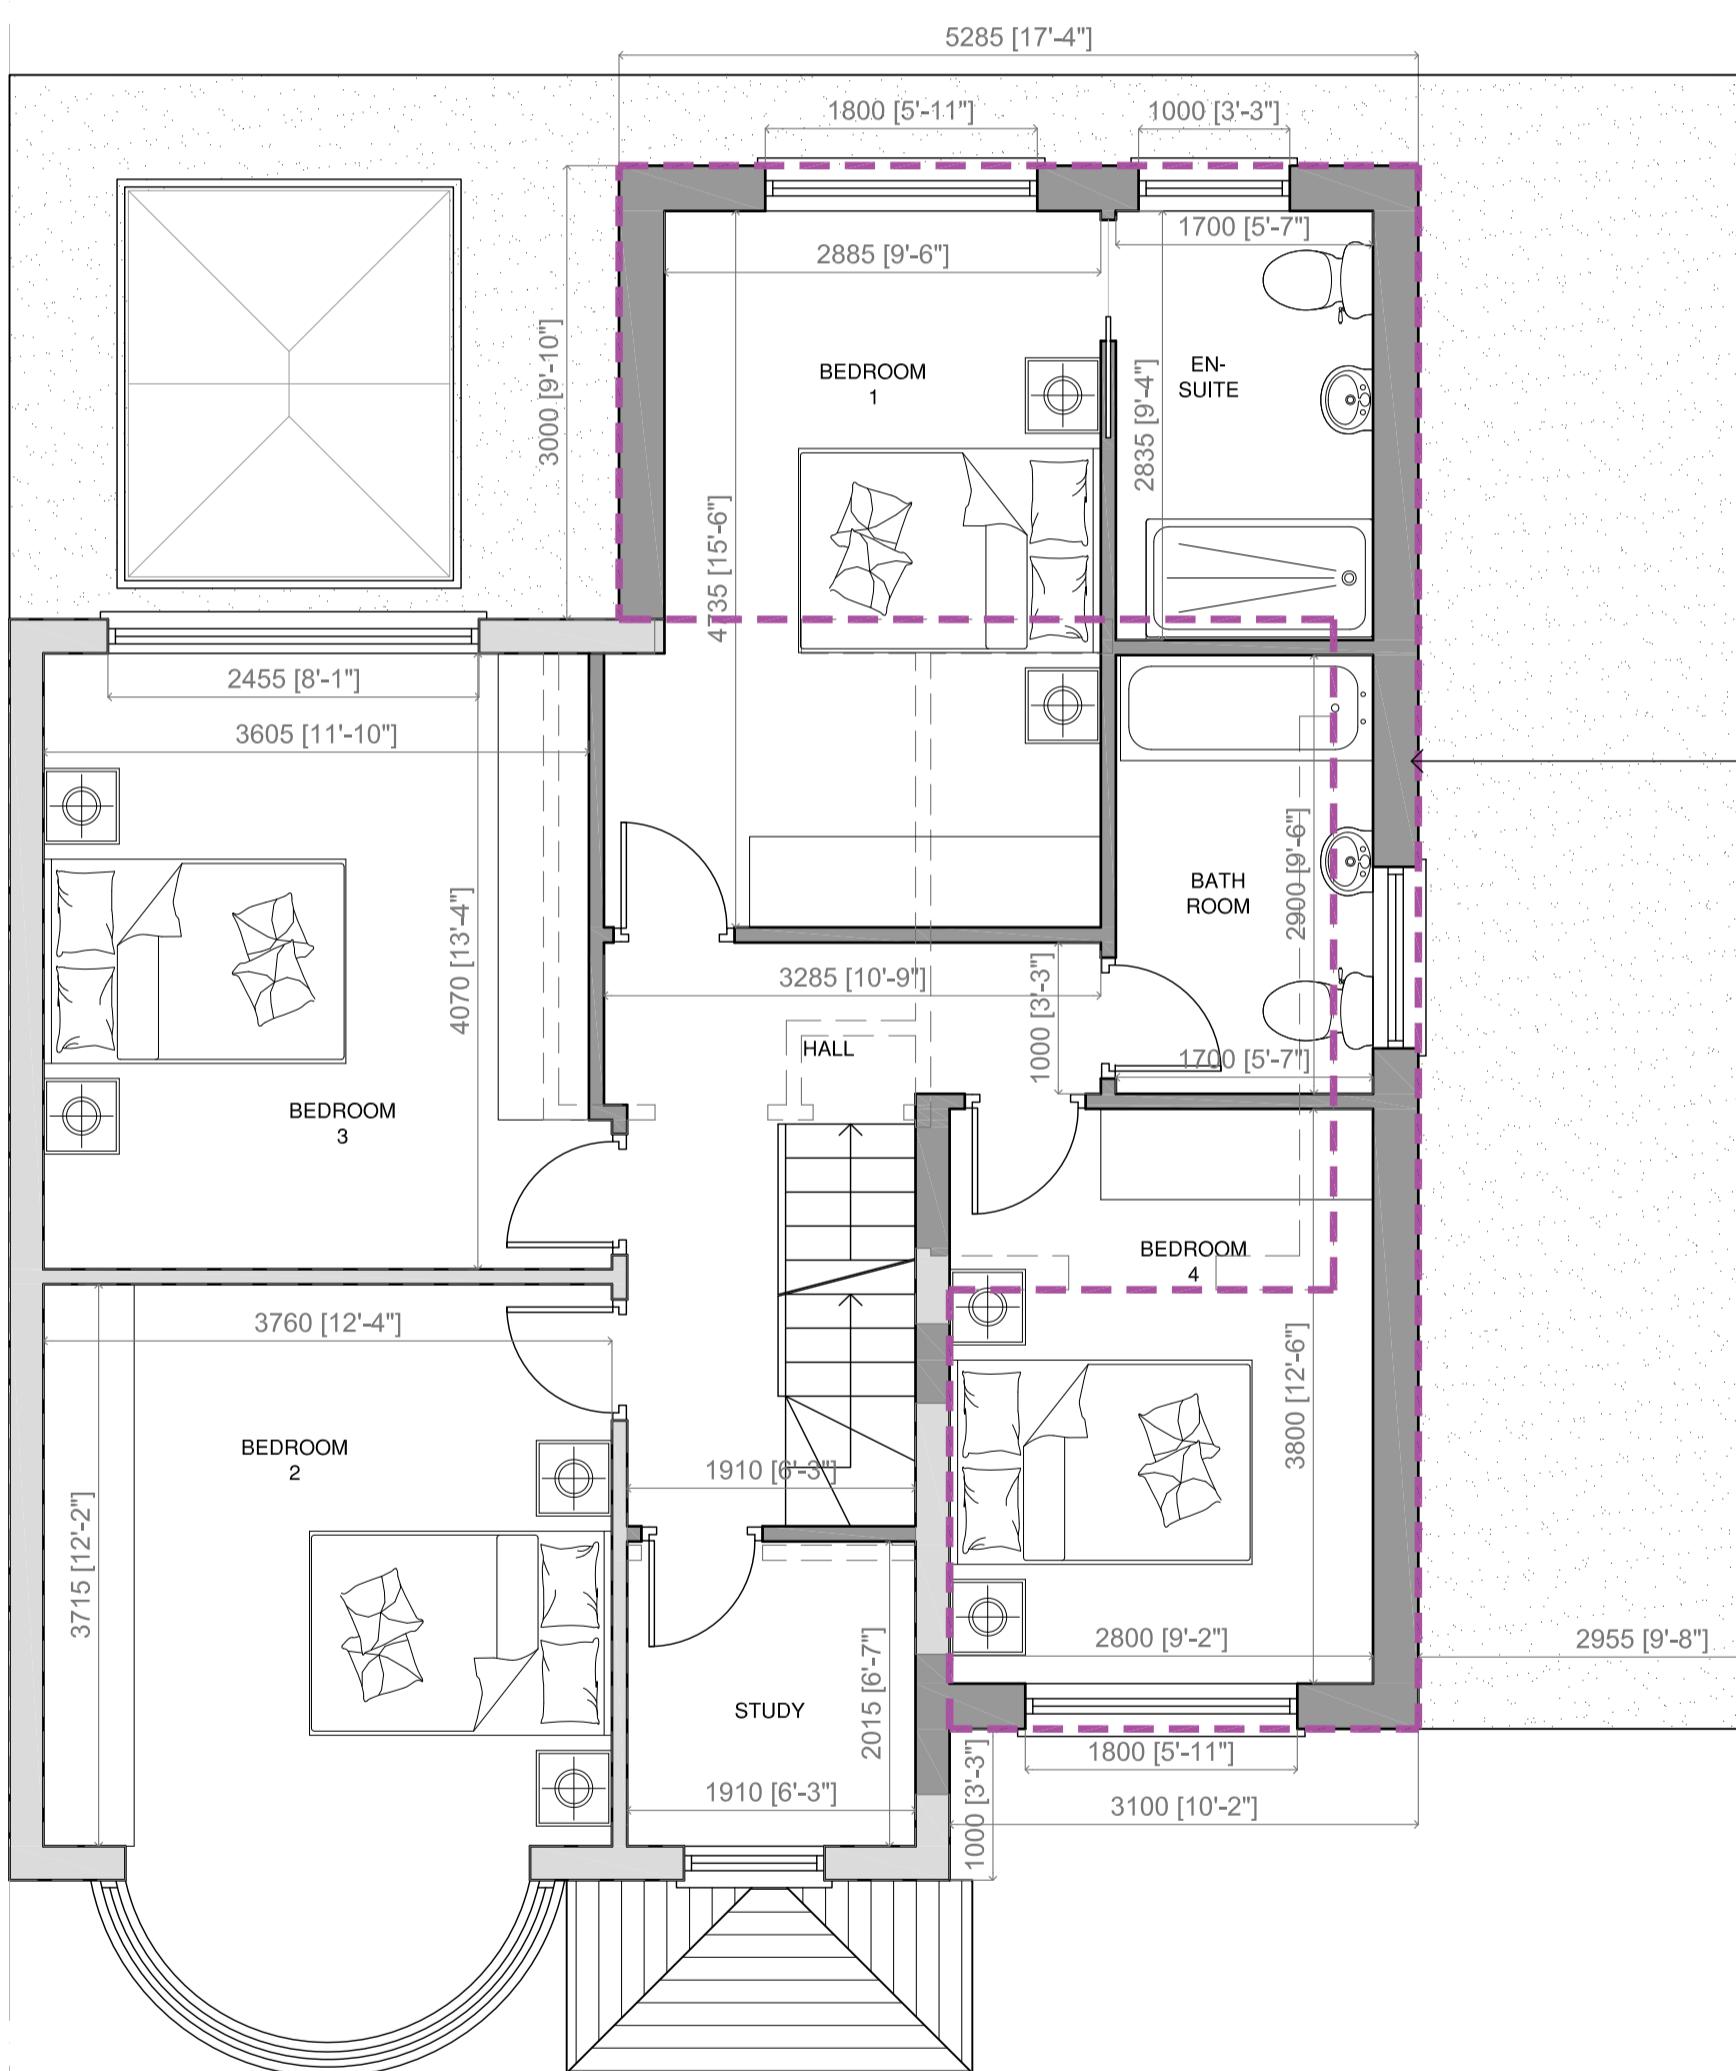

PROPOSED FIRST FLOOR PLAN

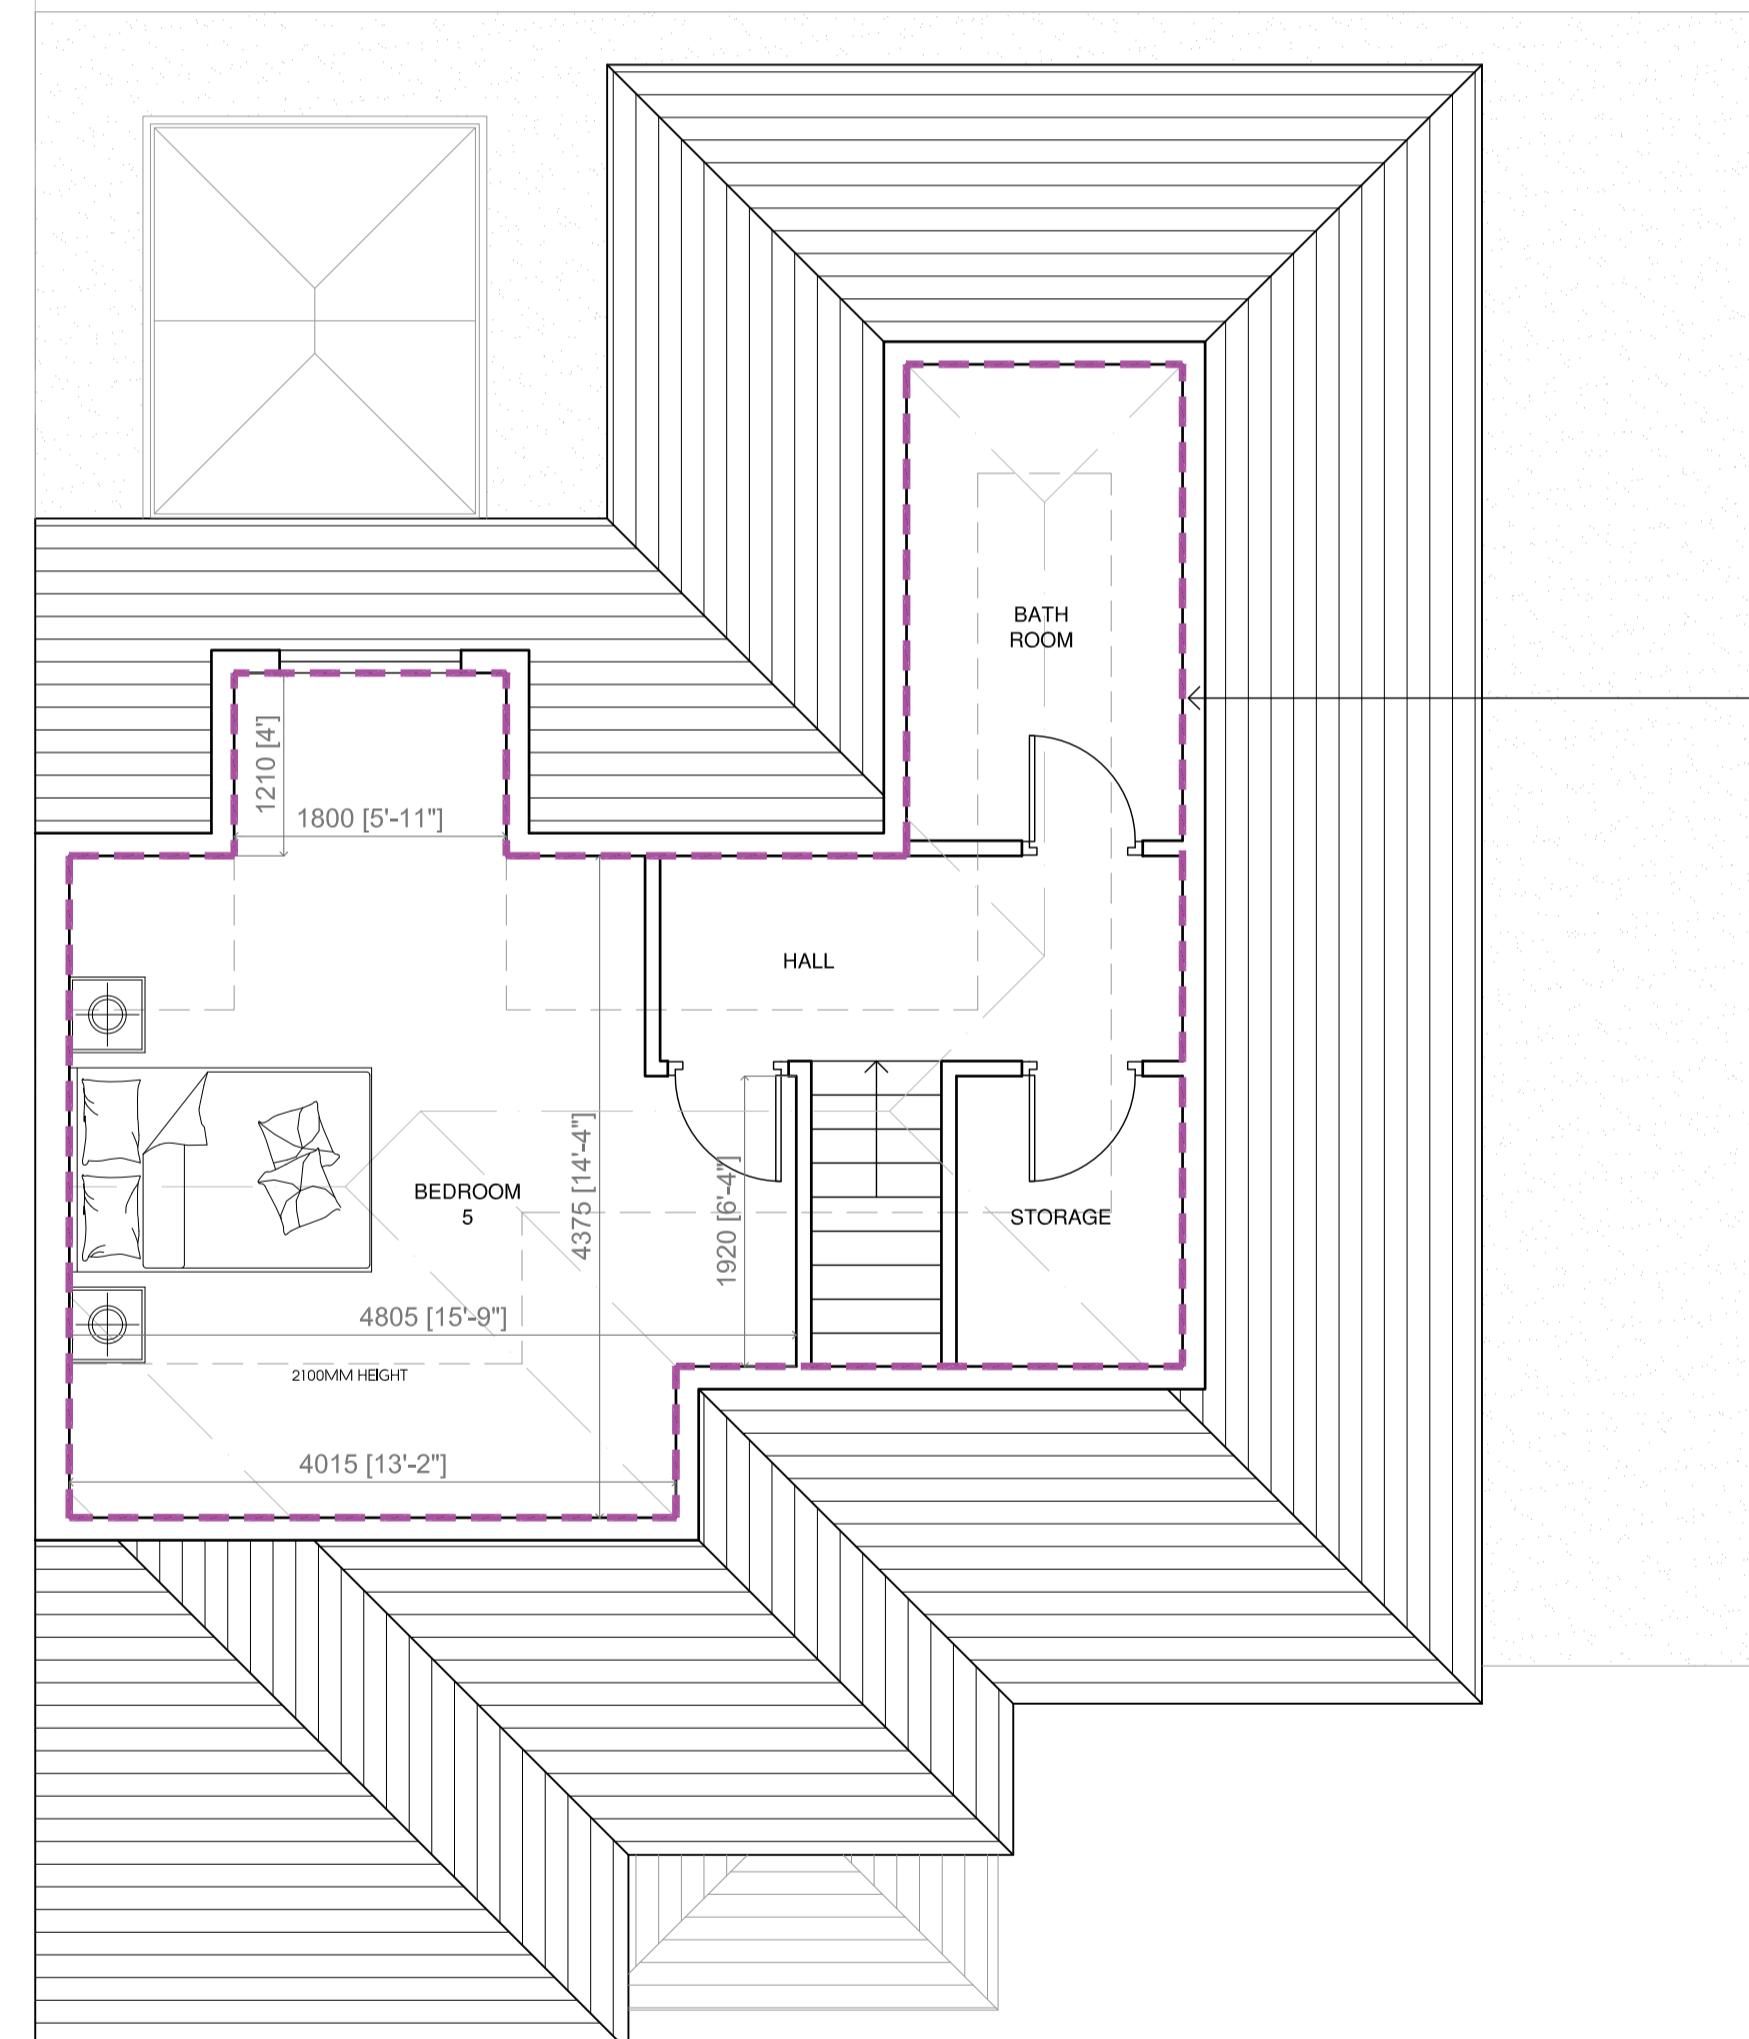

PROPOSED SECOND FLOOR PLAN

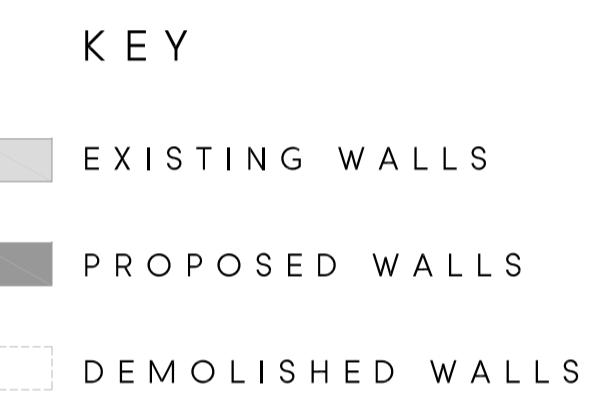

PURPLE DASHED LINE INDICATES OUTLINE OF EXTENSIONS PREVIOUSLY APPROVED UNDER APPLICATION
REF:59952/APP/2021/3585

| | | | |
|------------|-------------|----------------------------------|----|
| D | 03.11.25 | AMENDED FOR RESUBMISSION | BR |
| C | 23.12.21 | TO SUIT CASE OFFICER COMMENTS | BR |
| B | 08.12.21 | TO SUIT CASE OFFICER COMMENTS | BR |
| A | 22.09.21 | AMENDED TO SUIT PRE-APP COMMENTS | BR |
| Rev. Date | Description | Init. | |
| Client | | | |
| MR P SINGH | | | |

Project Title: PART SINGLE & PART DOUBLE STOREY SIDE & REAR EXTENSIONS & INTERNAL ALTERATIONS
5 GREENCROFT AVENUE, EASTCOTE, HA4 9JG
Drawing Title:

PROPOSED FIRST FLOOR & SECOND FLOOR PLAN

| Cad File | Sheet Size | Scale |
|---------------------|--------------------------|------------------|
| P001 | A1 | 1:50 |
| Drawn by BR | Drawing Date MAR.2021 | Approved by - |
| Project No. 0203 | Drawing No. P302 | Revision D |

///BR ARCHITECTURE

This drawing is property of BR Architecture © and must not be copied or otherwise reproduced. All dimensions must be checked on site before commencing work. No dimensions to be scaled from this drawing. This drawing was produced using AutoCAD 2010.

PLANNING ISSUE