


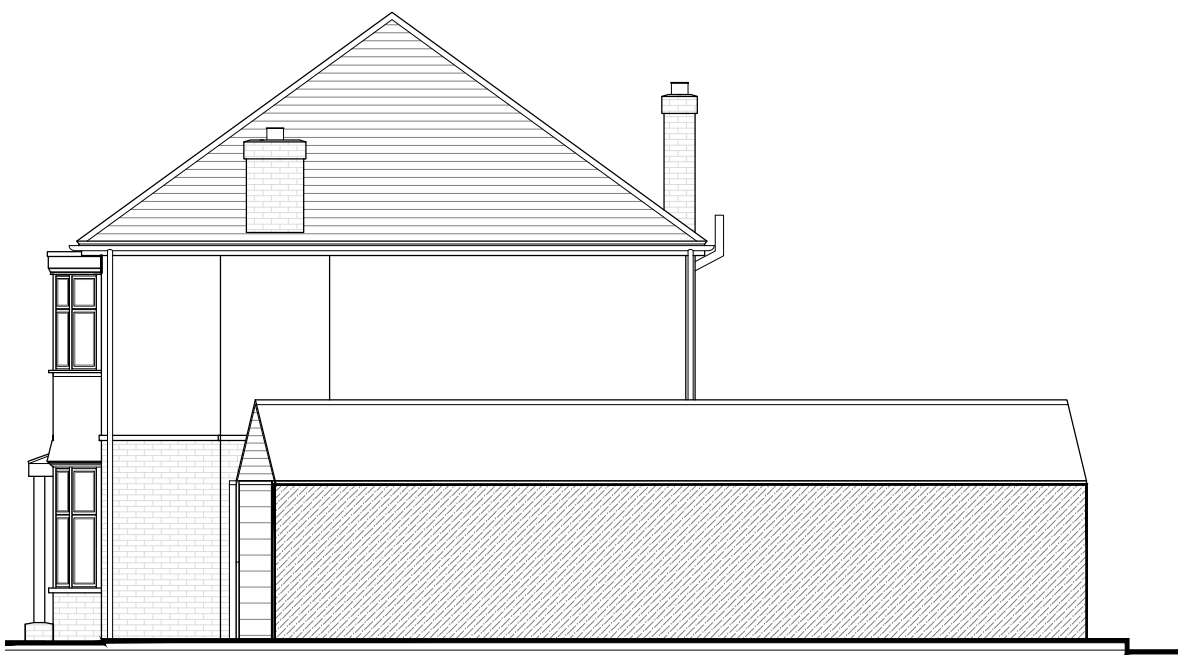

WEST ELEVATION 1:100




SOUTH ELEVATION




EAST ELEVATION



NORTH ELEVATION

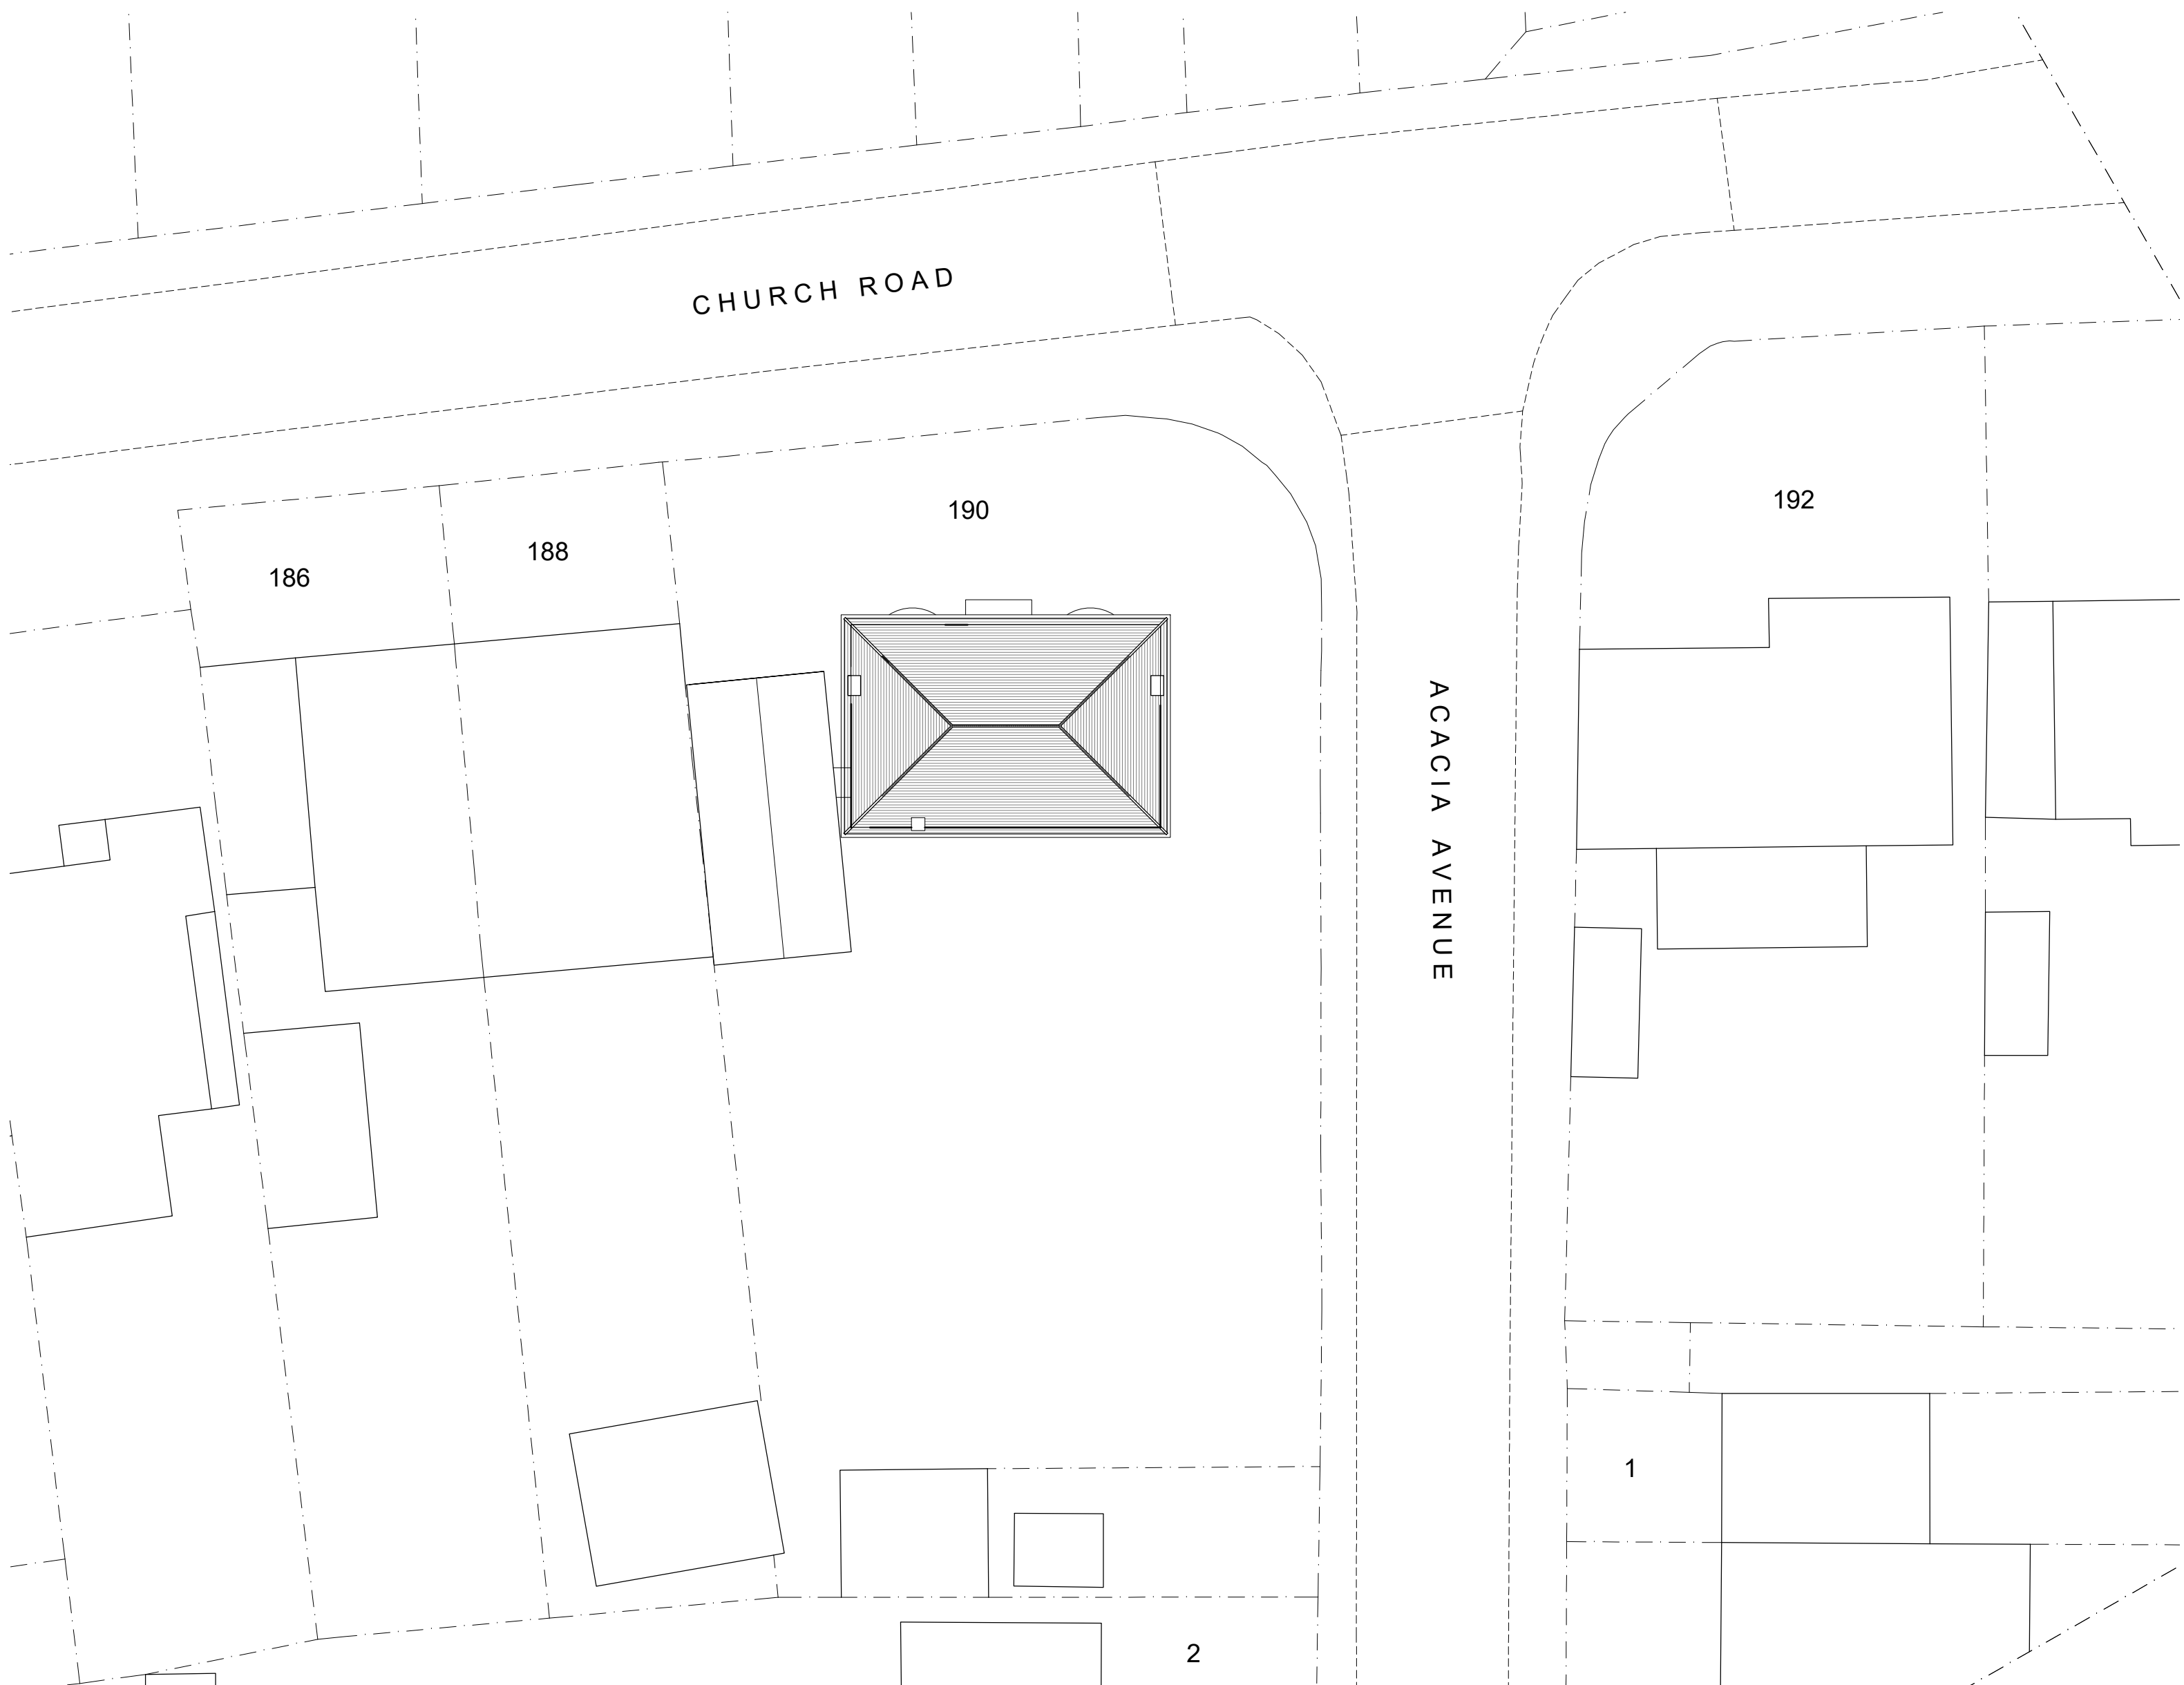

SITE PLAN 1:200

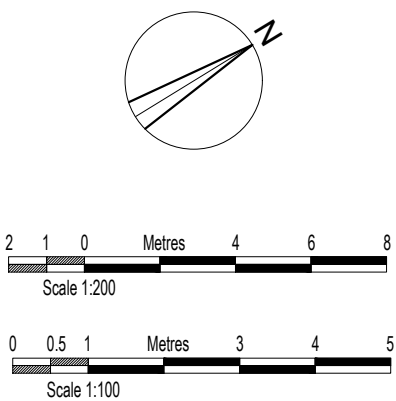

AMENDMENTS	DATE	REV.
COPYRIGHT RESERVED		
ALL SCALED DIMENSIONS MUST BE VERIFIED ON SITE		

JOB
190 Church Road, Hayes, UB3 2LS
CLIENT
DRAWING EXISTING SITE PLAN AND ELEVATIONS

DALE VENN ARCHITECTS
Architects, Planners & Surveyors
HIGH HOUSE, HARLINGTON ROAD, HILLINGDON, MIDDLESEX 01895-237345

SCALE AS SHOWN @ A1	DRAWING No.	REV.
DATE JUL '24	6003-1	
DRAWN LK		
CHECKED DV		