




EAST ELEVATION 1:100
OUTBUILDING

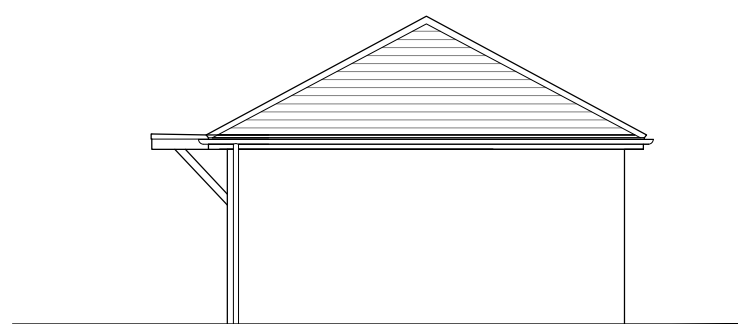


SOUTH ELEVATION

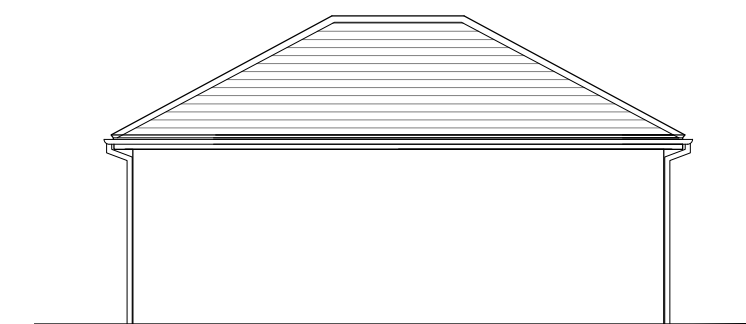

WEST ELEVATION

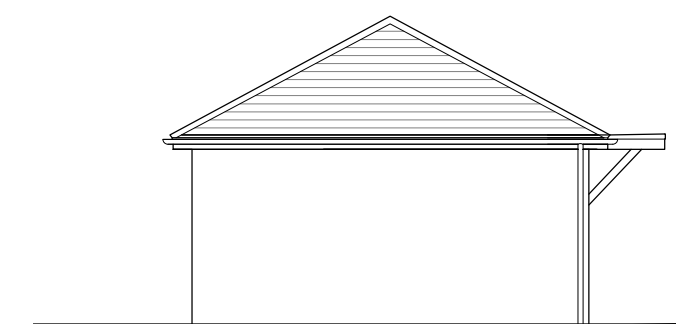

NORTH ELEVATION

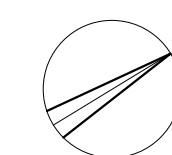

0.5 0.25 0 1.0 1.5 2.0 2.5
Metres
Scale 1:50

0 0.5 1 2 3 4 5
Metres
Scale 1:100

AMENDMENTS	DATE	REV.
COPYRIGHT RESERVED		
ALL SCALED DIMENSIONS MUST BE VERIFIED ON SITE		

JOB
190 Church Road,
Hayes,
UB3 2LS

CLIENT

DRAWING
PROPOSED PLANS AND ELEVATIONS

DALE VENN ARCHITECTS
Architects, Planners & Surveyors

HIGH HOUSE, HARLINGTON ROAD,
HILLINGDON, MIDDLESEX 01895-237345

SCALE 1:50 @ A1	DRAWING No.	REV.
DATE JUL '24		
DRAWN LK	6003-10	
CHECKED DV		