


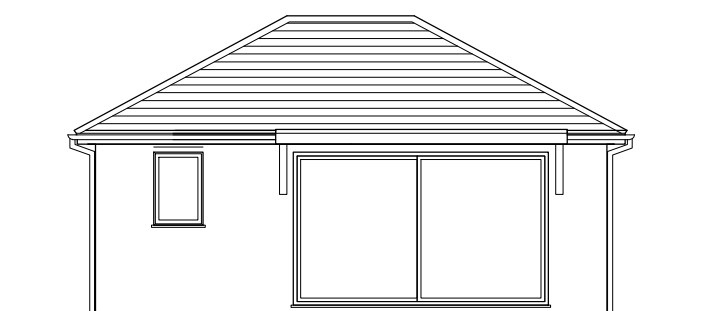
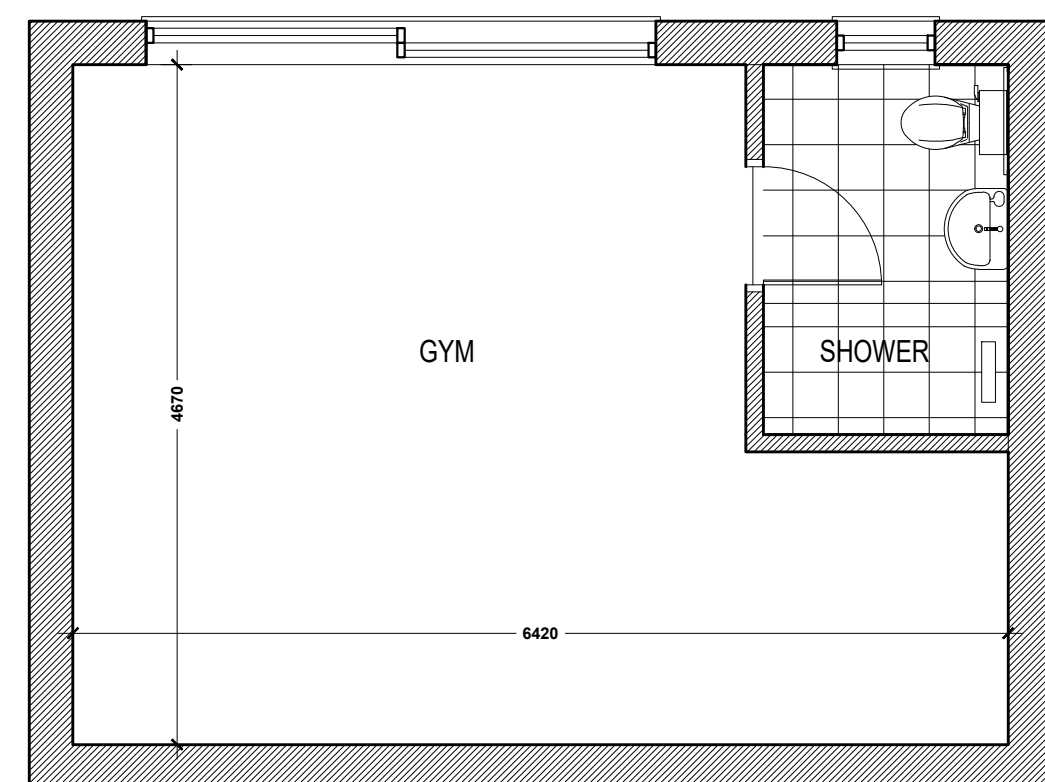


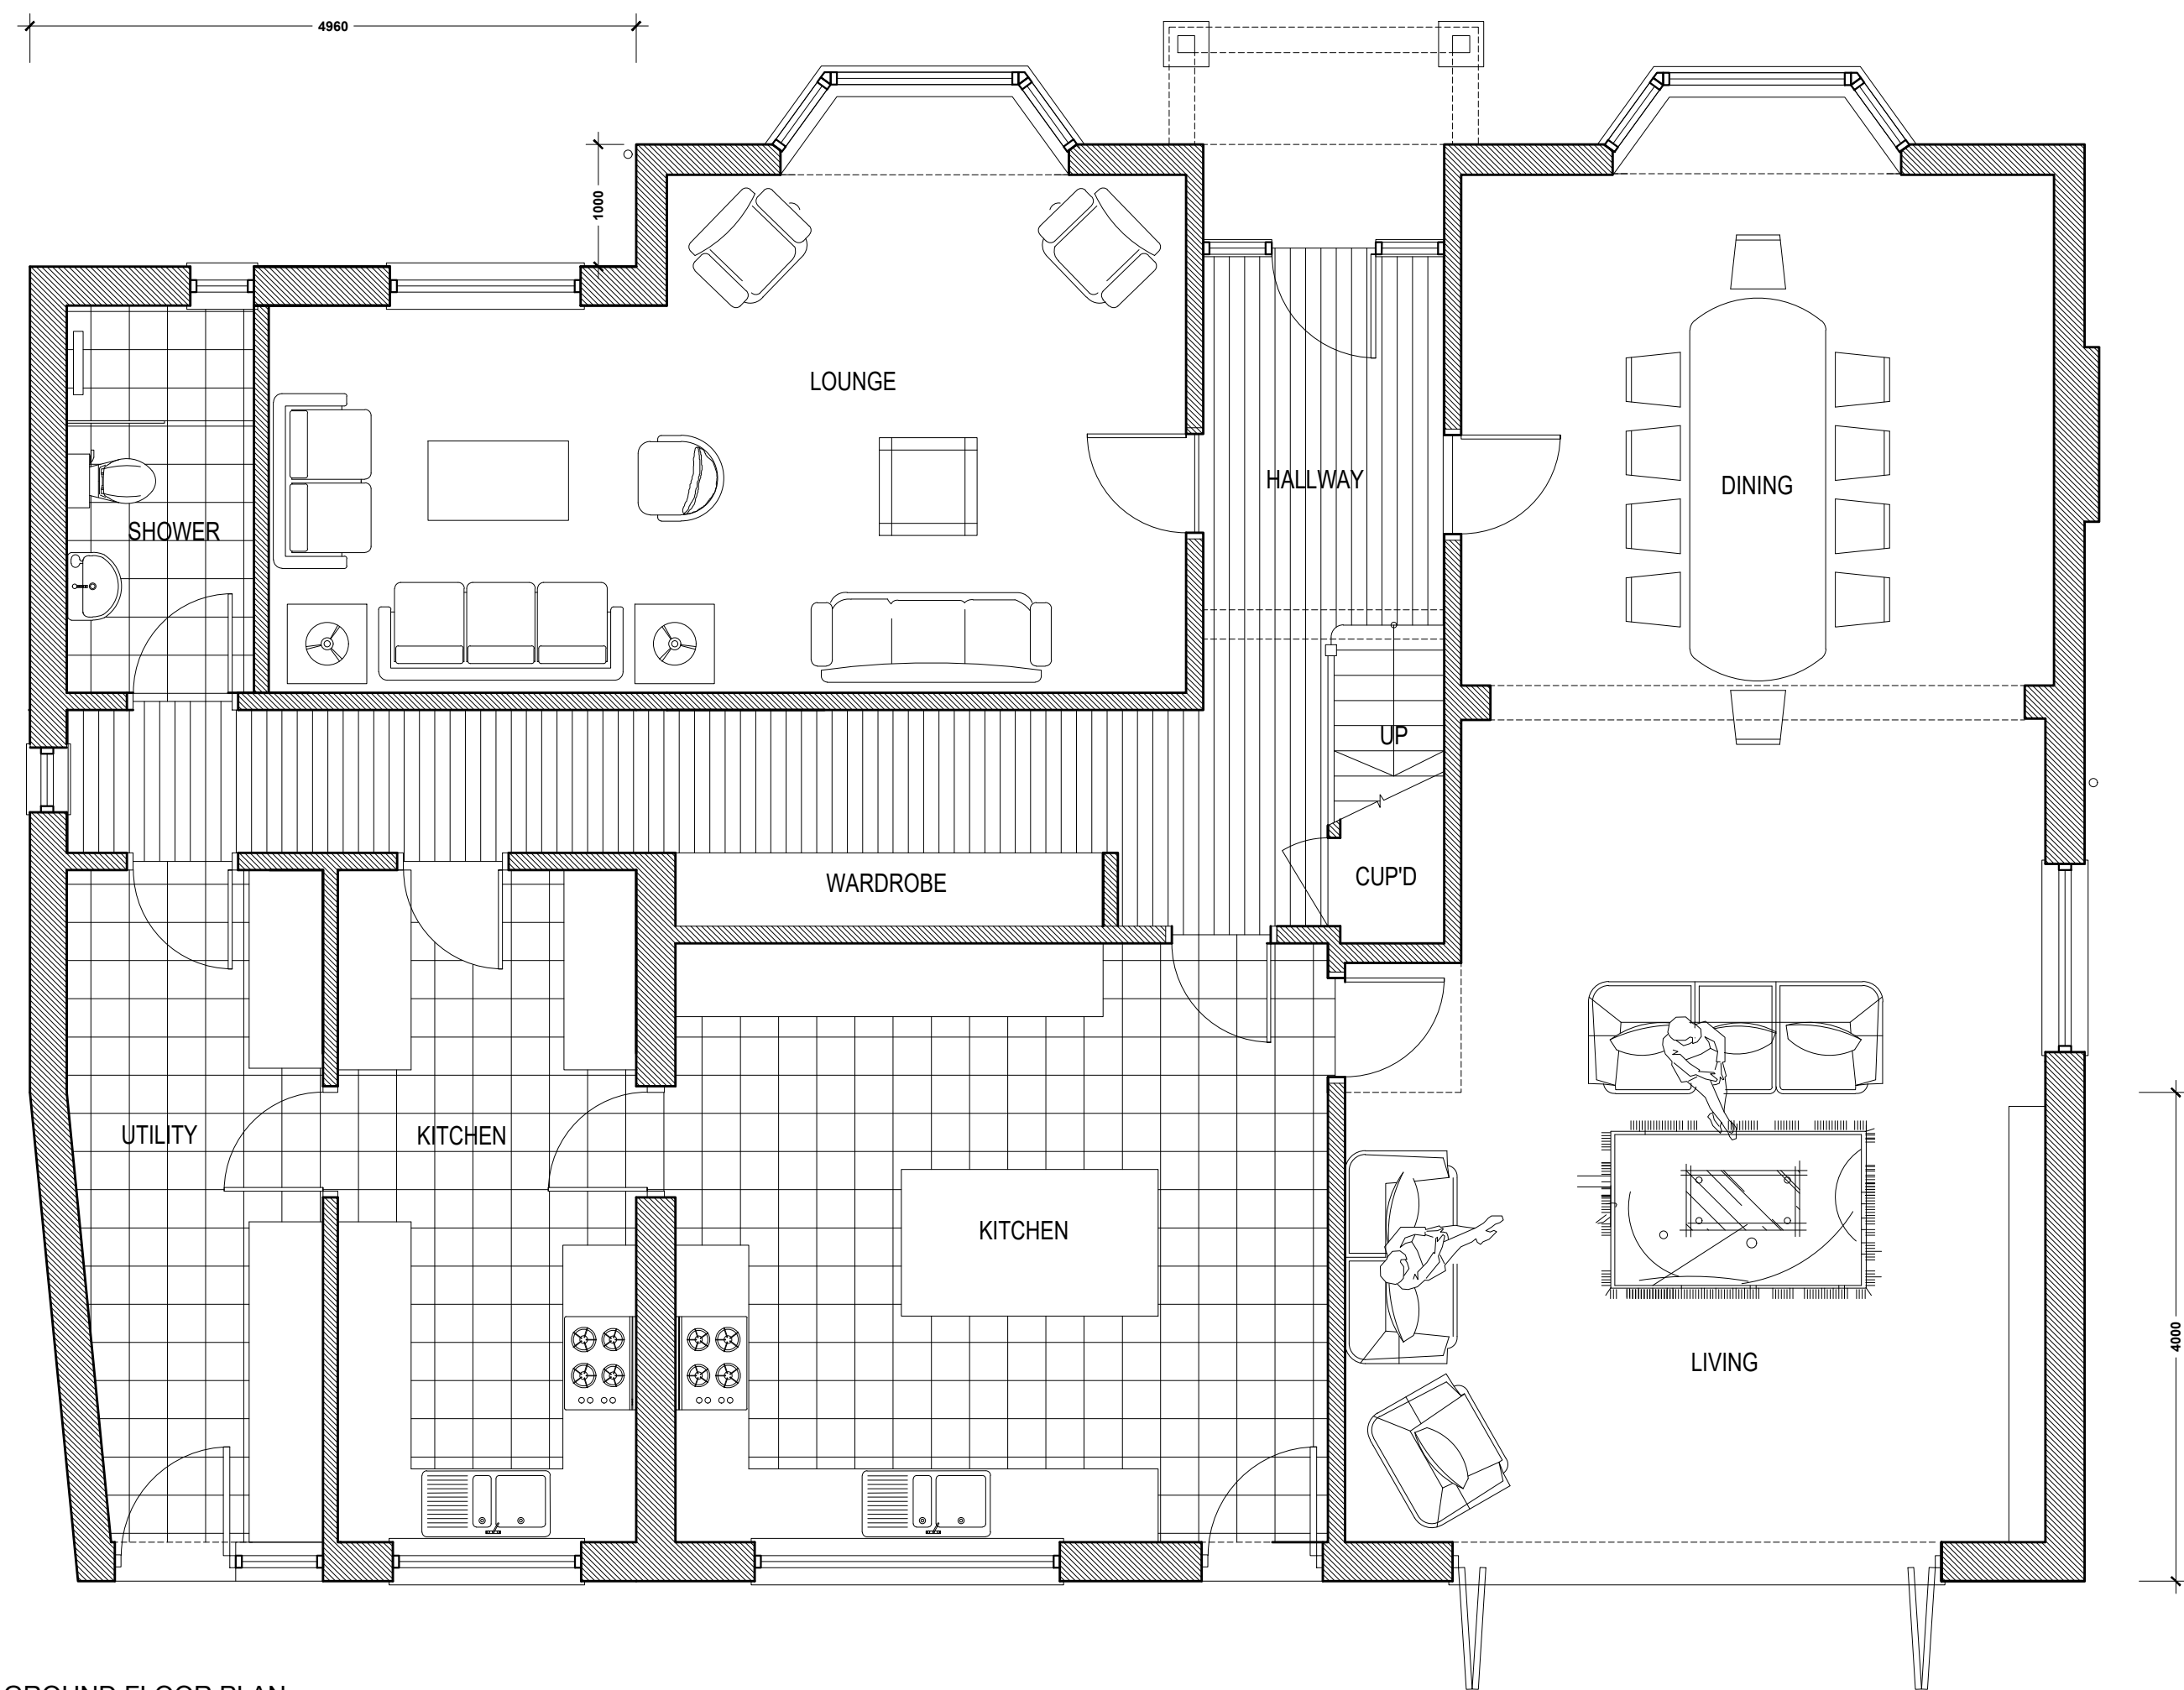


EAST ELEVATION 1:100
OUTBUILDING

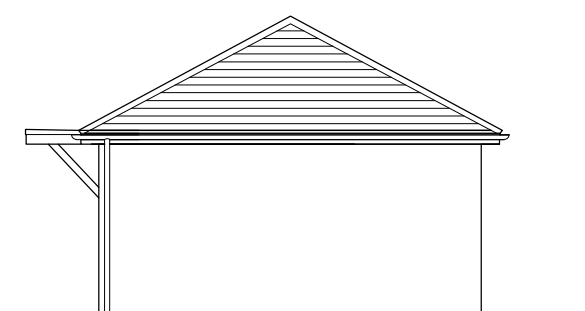


SOUTH ELEVATION

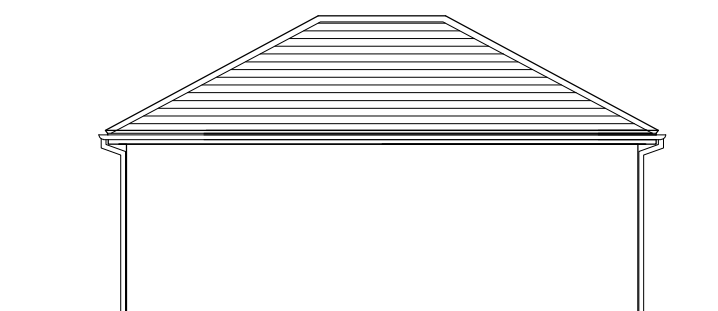

WEST ELEVATION

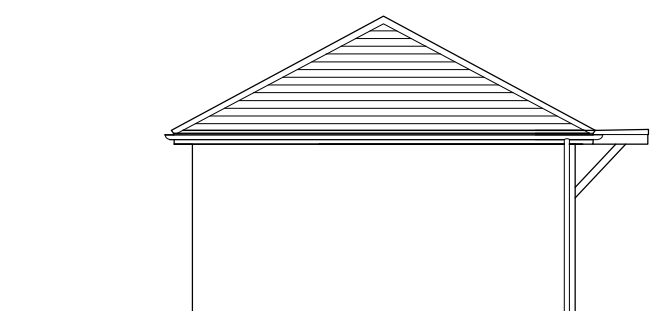

NORTH ELEVATION

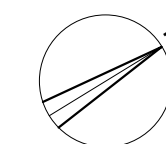

0.5 0.25 0 1.0 1.5 2.0 2.5
Scale 1:50

0 0.5 1 2 3 4 5
Scale 1:100

SIDE EXTENSION
AMENDMENTS
SEPT '24
DATE
A
REV.
COPYRIGHT RESERVED
ALL SCALED DIMENSIONS MUST BE VERIFIED ON SITE

JOB

190 Church Road,
Hayes,
UB3 2LS

CLIENT

DRAWING
PROPOSED PLANS AND ELEVATIONS

DALE VENN ARCHITECTS
Architects, Planners & Surveyors

HIGH HOUSE, HARLINGTON ROAD,
HILLINGDON, MIDDLESEX 01895-237345

SCALE 1:50 @ A1	DRAWING No.	REV.
DATE JUL '24	6003-10	A
DRAWN UK		
CHECKED DV		