




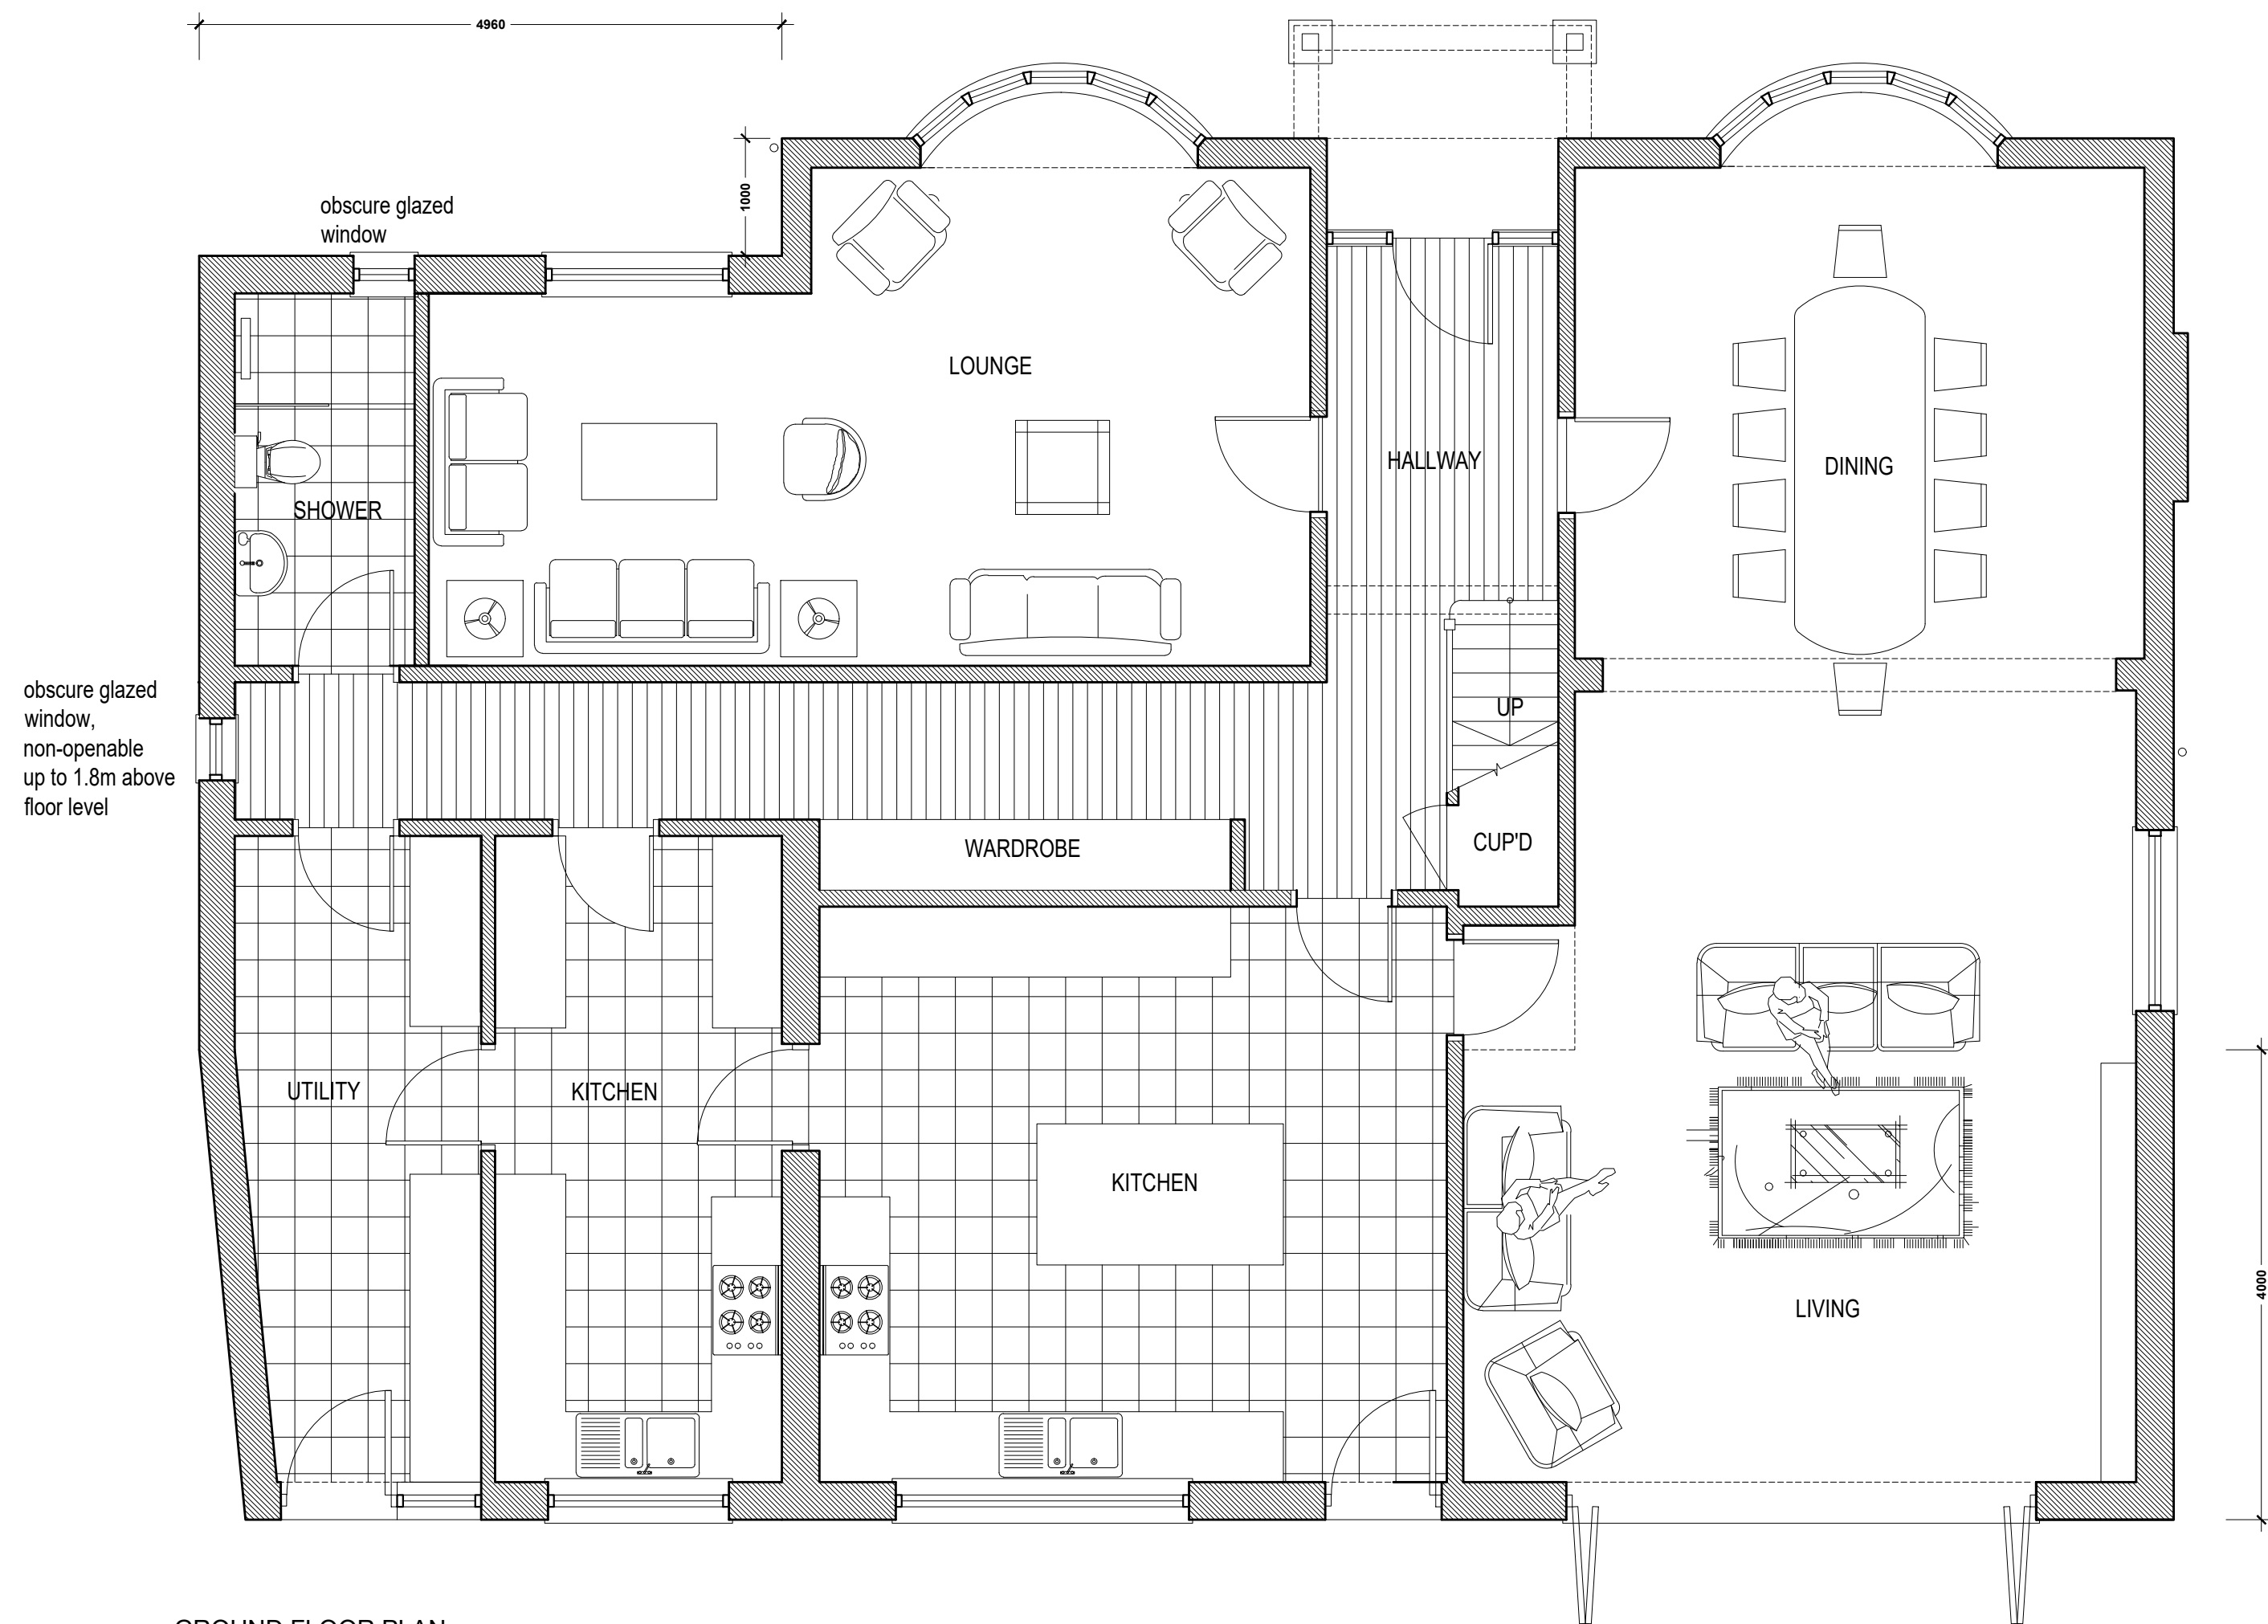


GROUND FLOOR PLAN

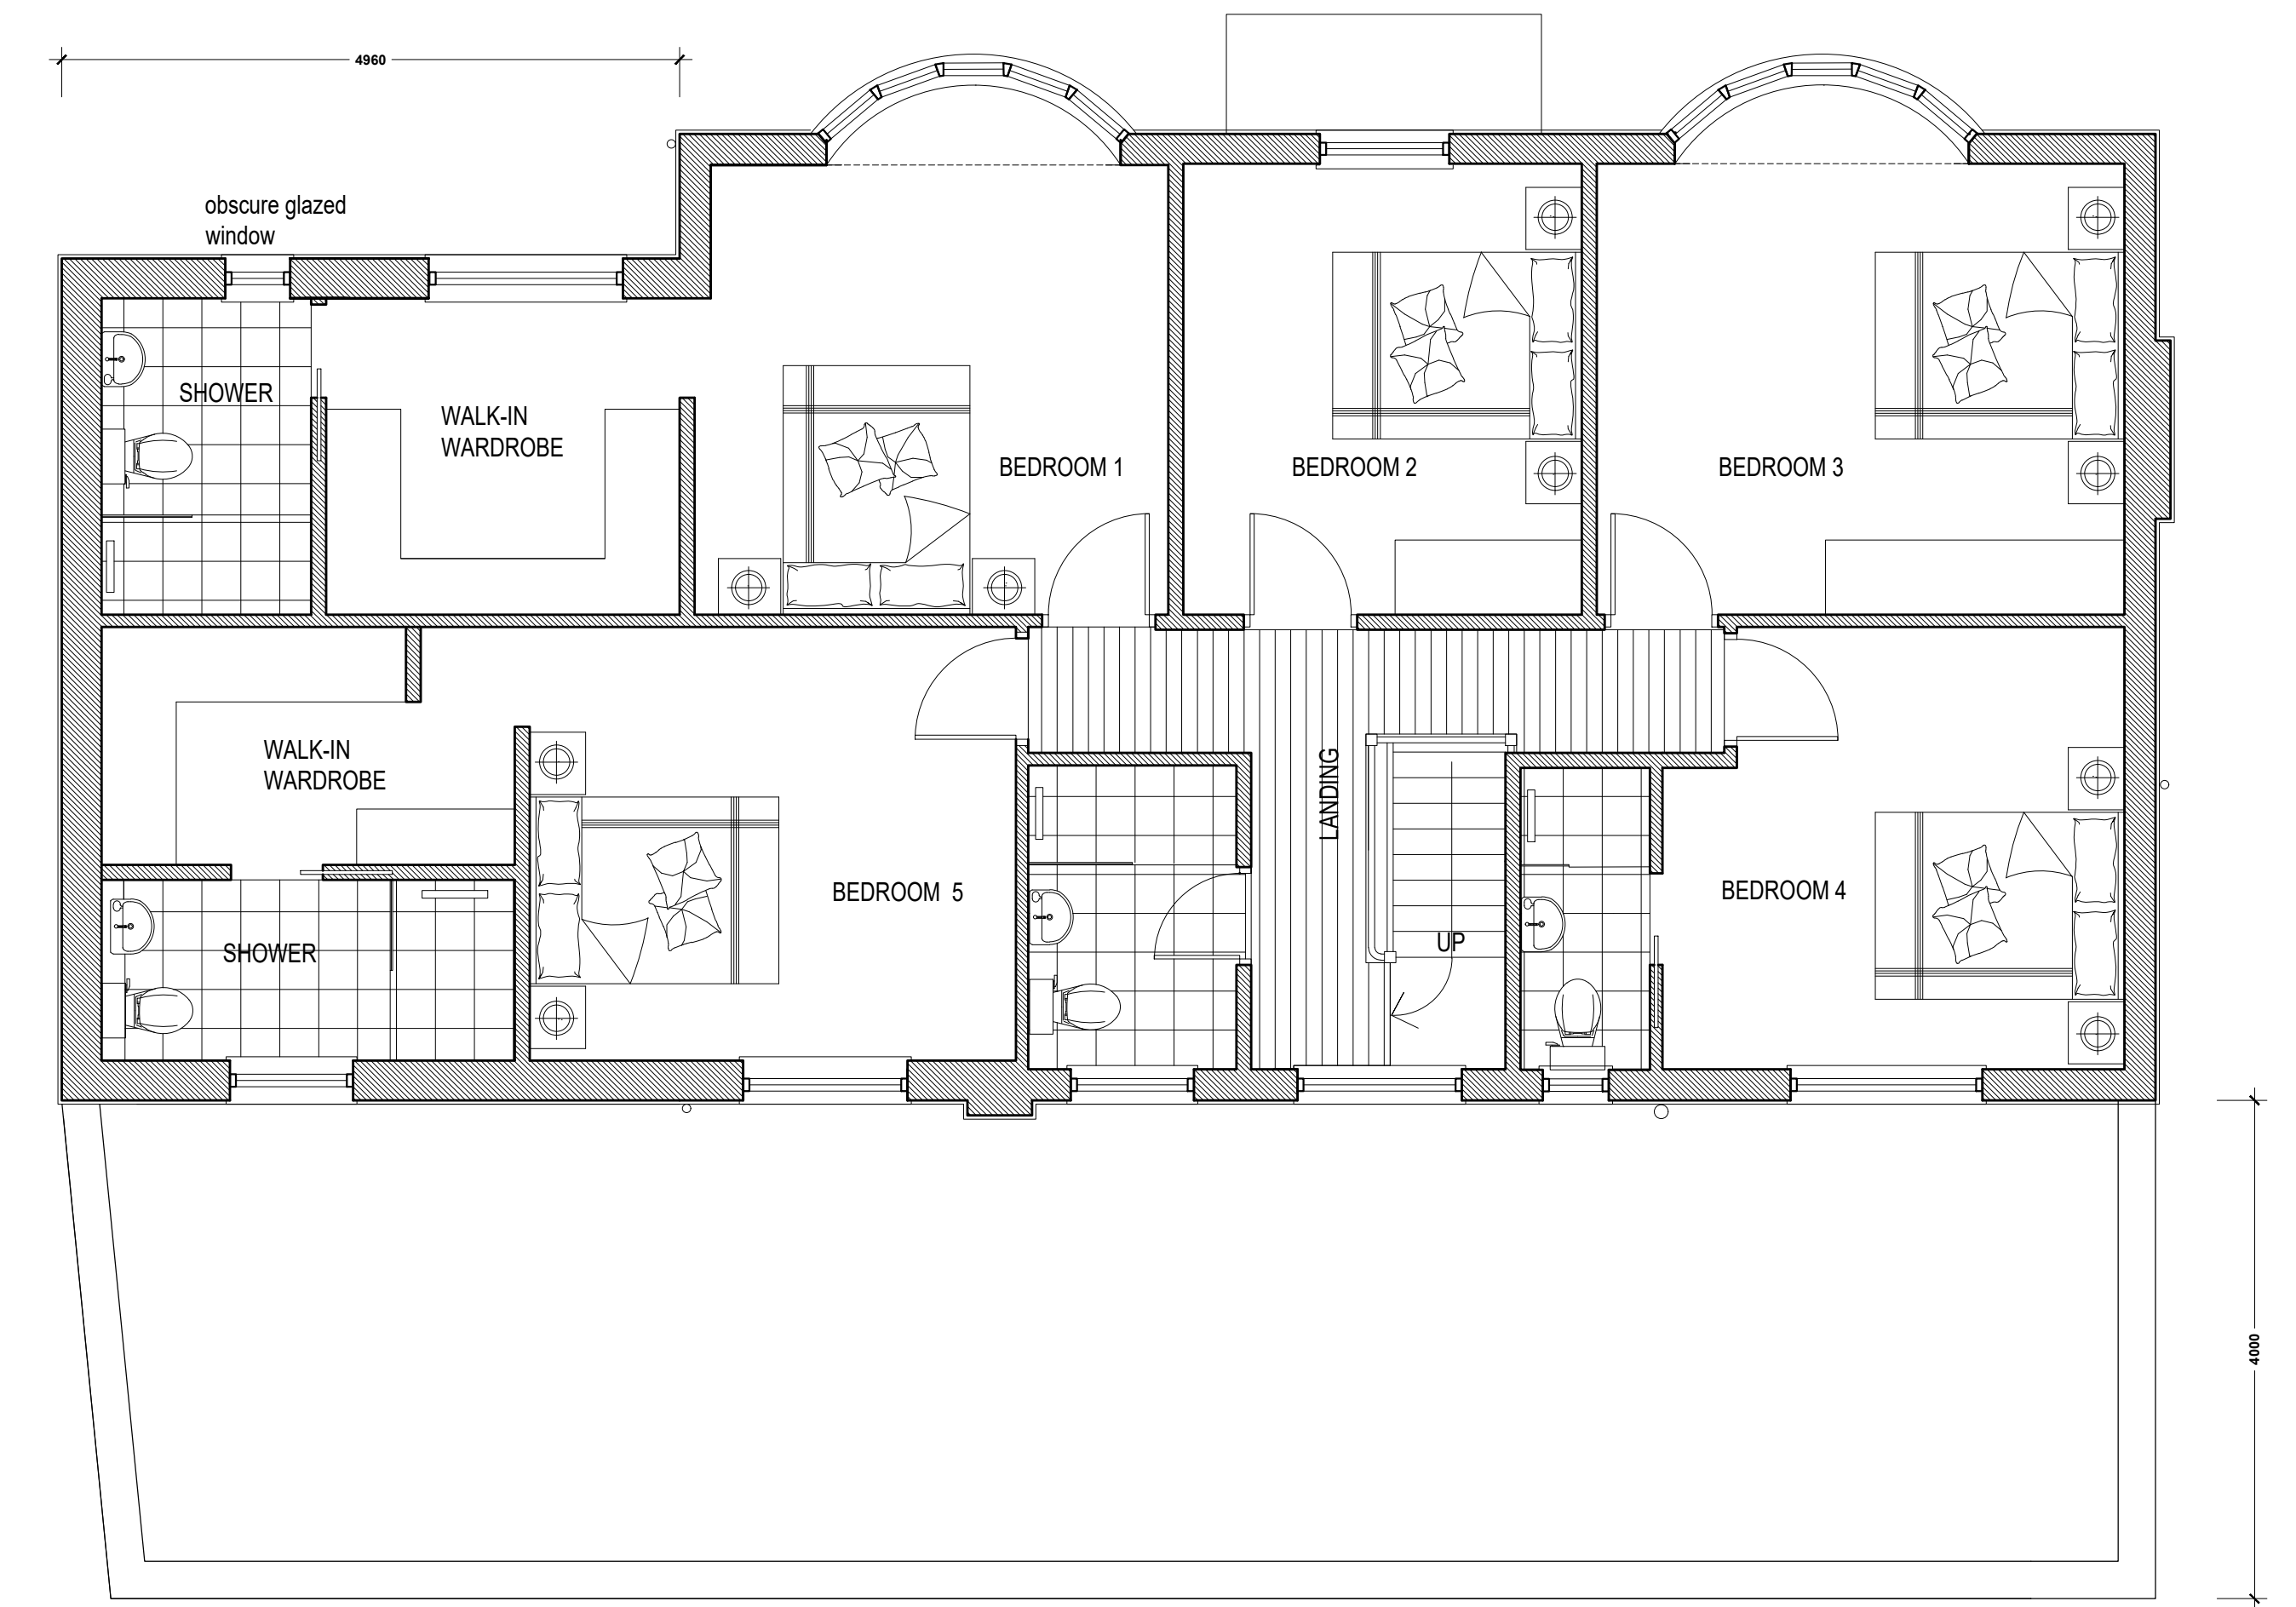


FIRST FLOOR PLAN

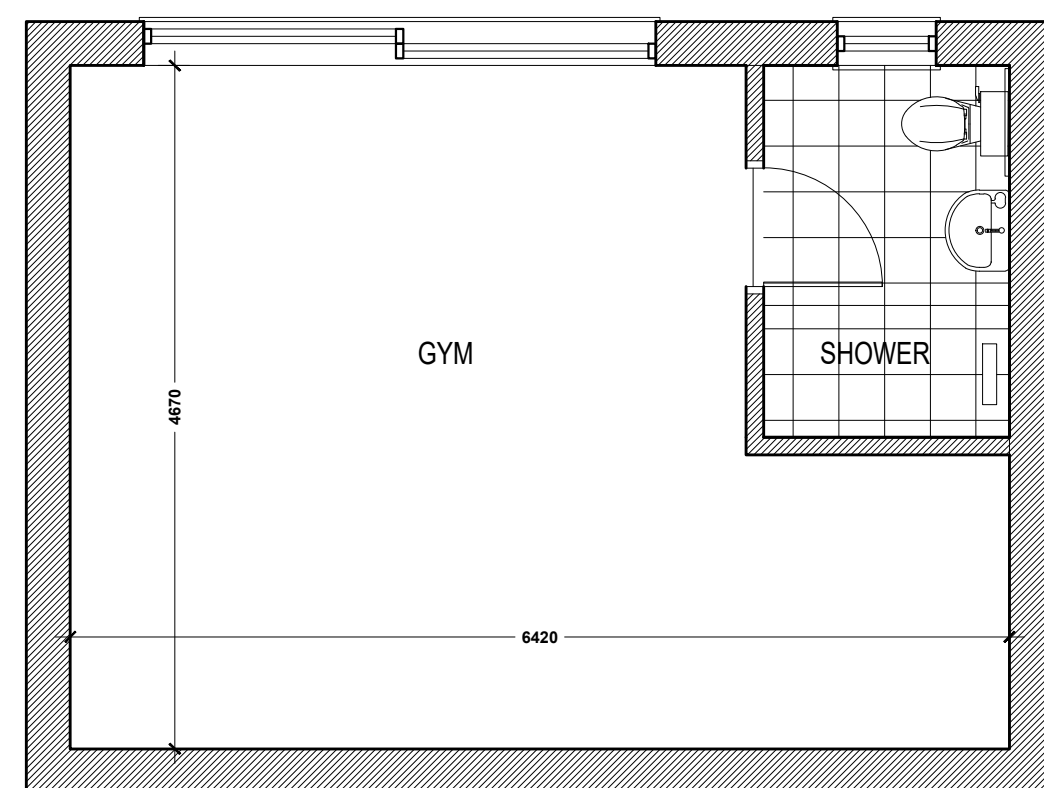


FLOOR PLAN 1:50
OUTBUILDING

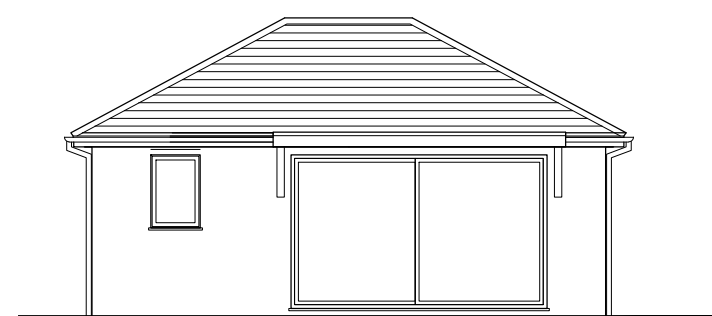


EAST ELEVATION 1:100
OUTBUILDING

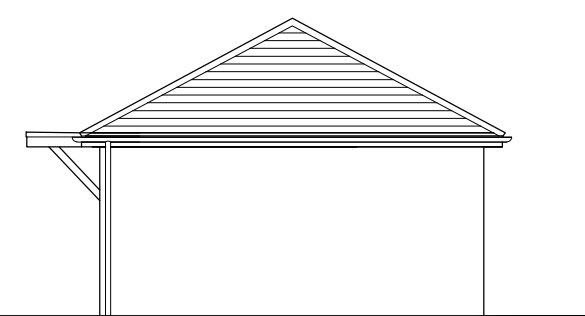



SOUTH ELEVATION

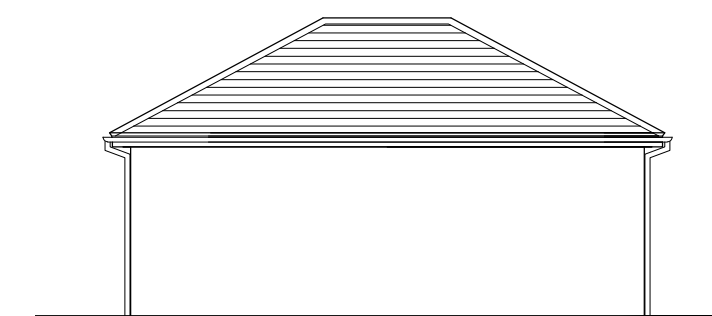

WEST ELEVATION

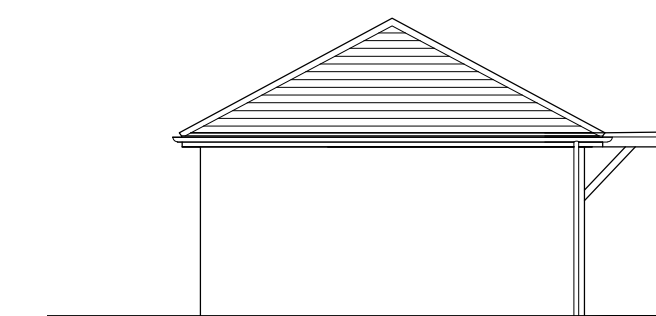

NORTH ELEVATION

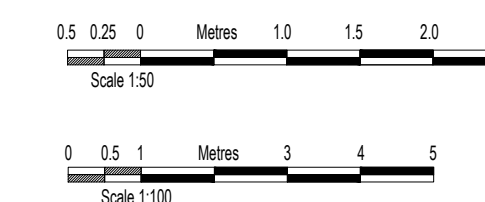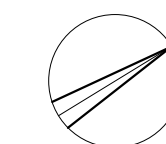

WINDOWS	SEPT '24	C
BAY WINDOWS	SEPT '24	B
SIDE EXTENSION	SEPT '24	A
AMENDMENTS	DATE	REV.

COPYRIGHT RESERVED
ALL SCALED DIMENSIONS MUST BE VERIFIED ON SITE

JOB

190 Church Road,
Hayes,
UB3 2LS

CLIENT

DRAWING
PROPOSED PLANS AND ELEVATIONS

DALE VENN ARCHITECTS
Architects, Planners & Surveyors

HIGH HOUSE, HARLINGTON ROAD,
HILLINGDON, MIDDLESEX 01895-237345

SCALE 1:50 @ A1	DRAWING No.	REV.
DATE JUL '24	6003-10	C
DRAWN LK		
CHECKED DV		