


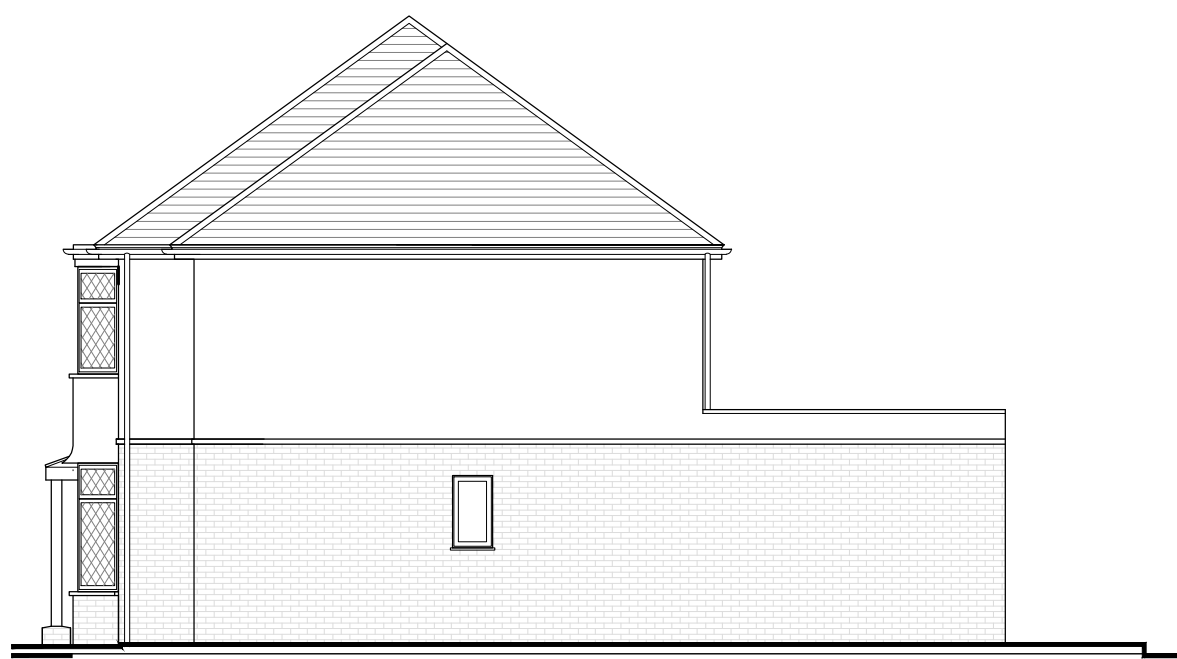


WEST ELEVATION 1:100




SOUTH ELEVATION




EAST ELEVATION

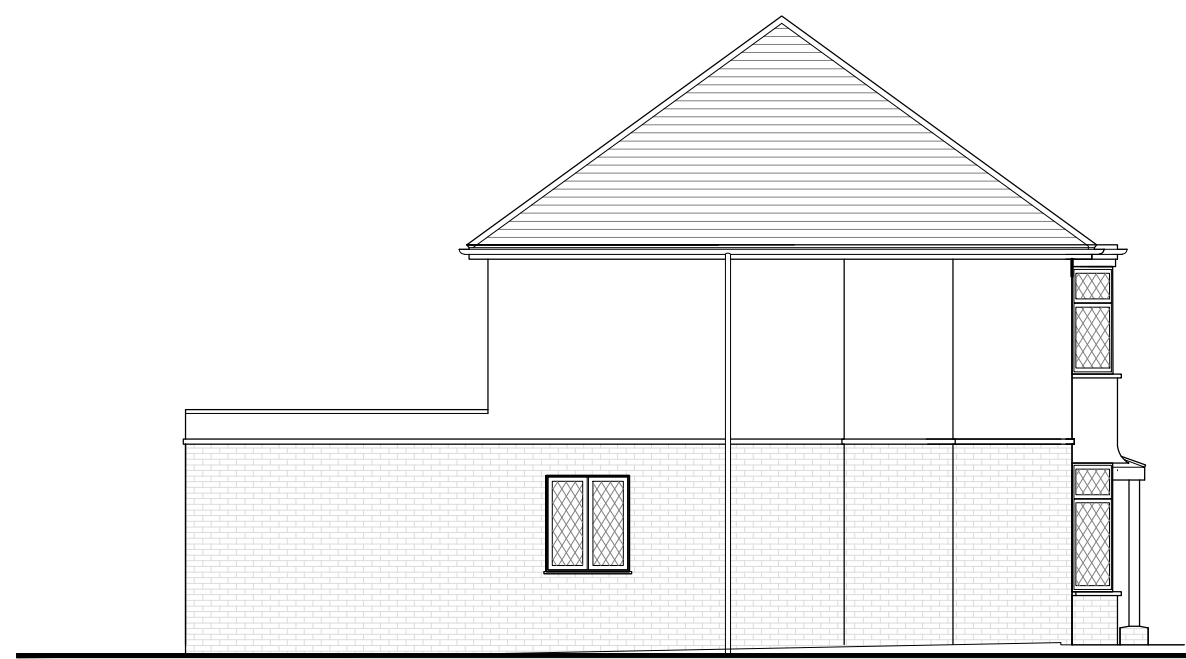

NORTH ELEVATION

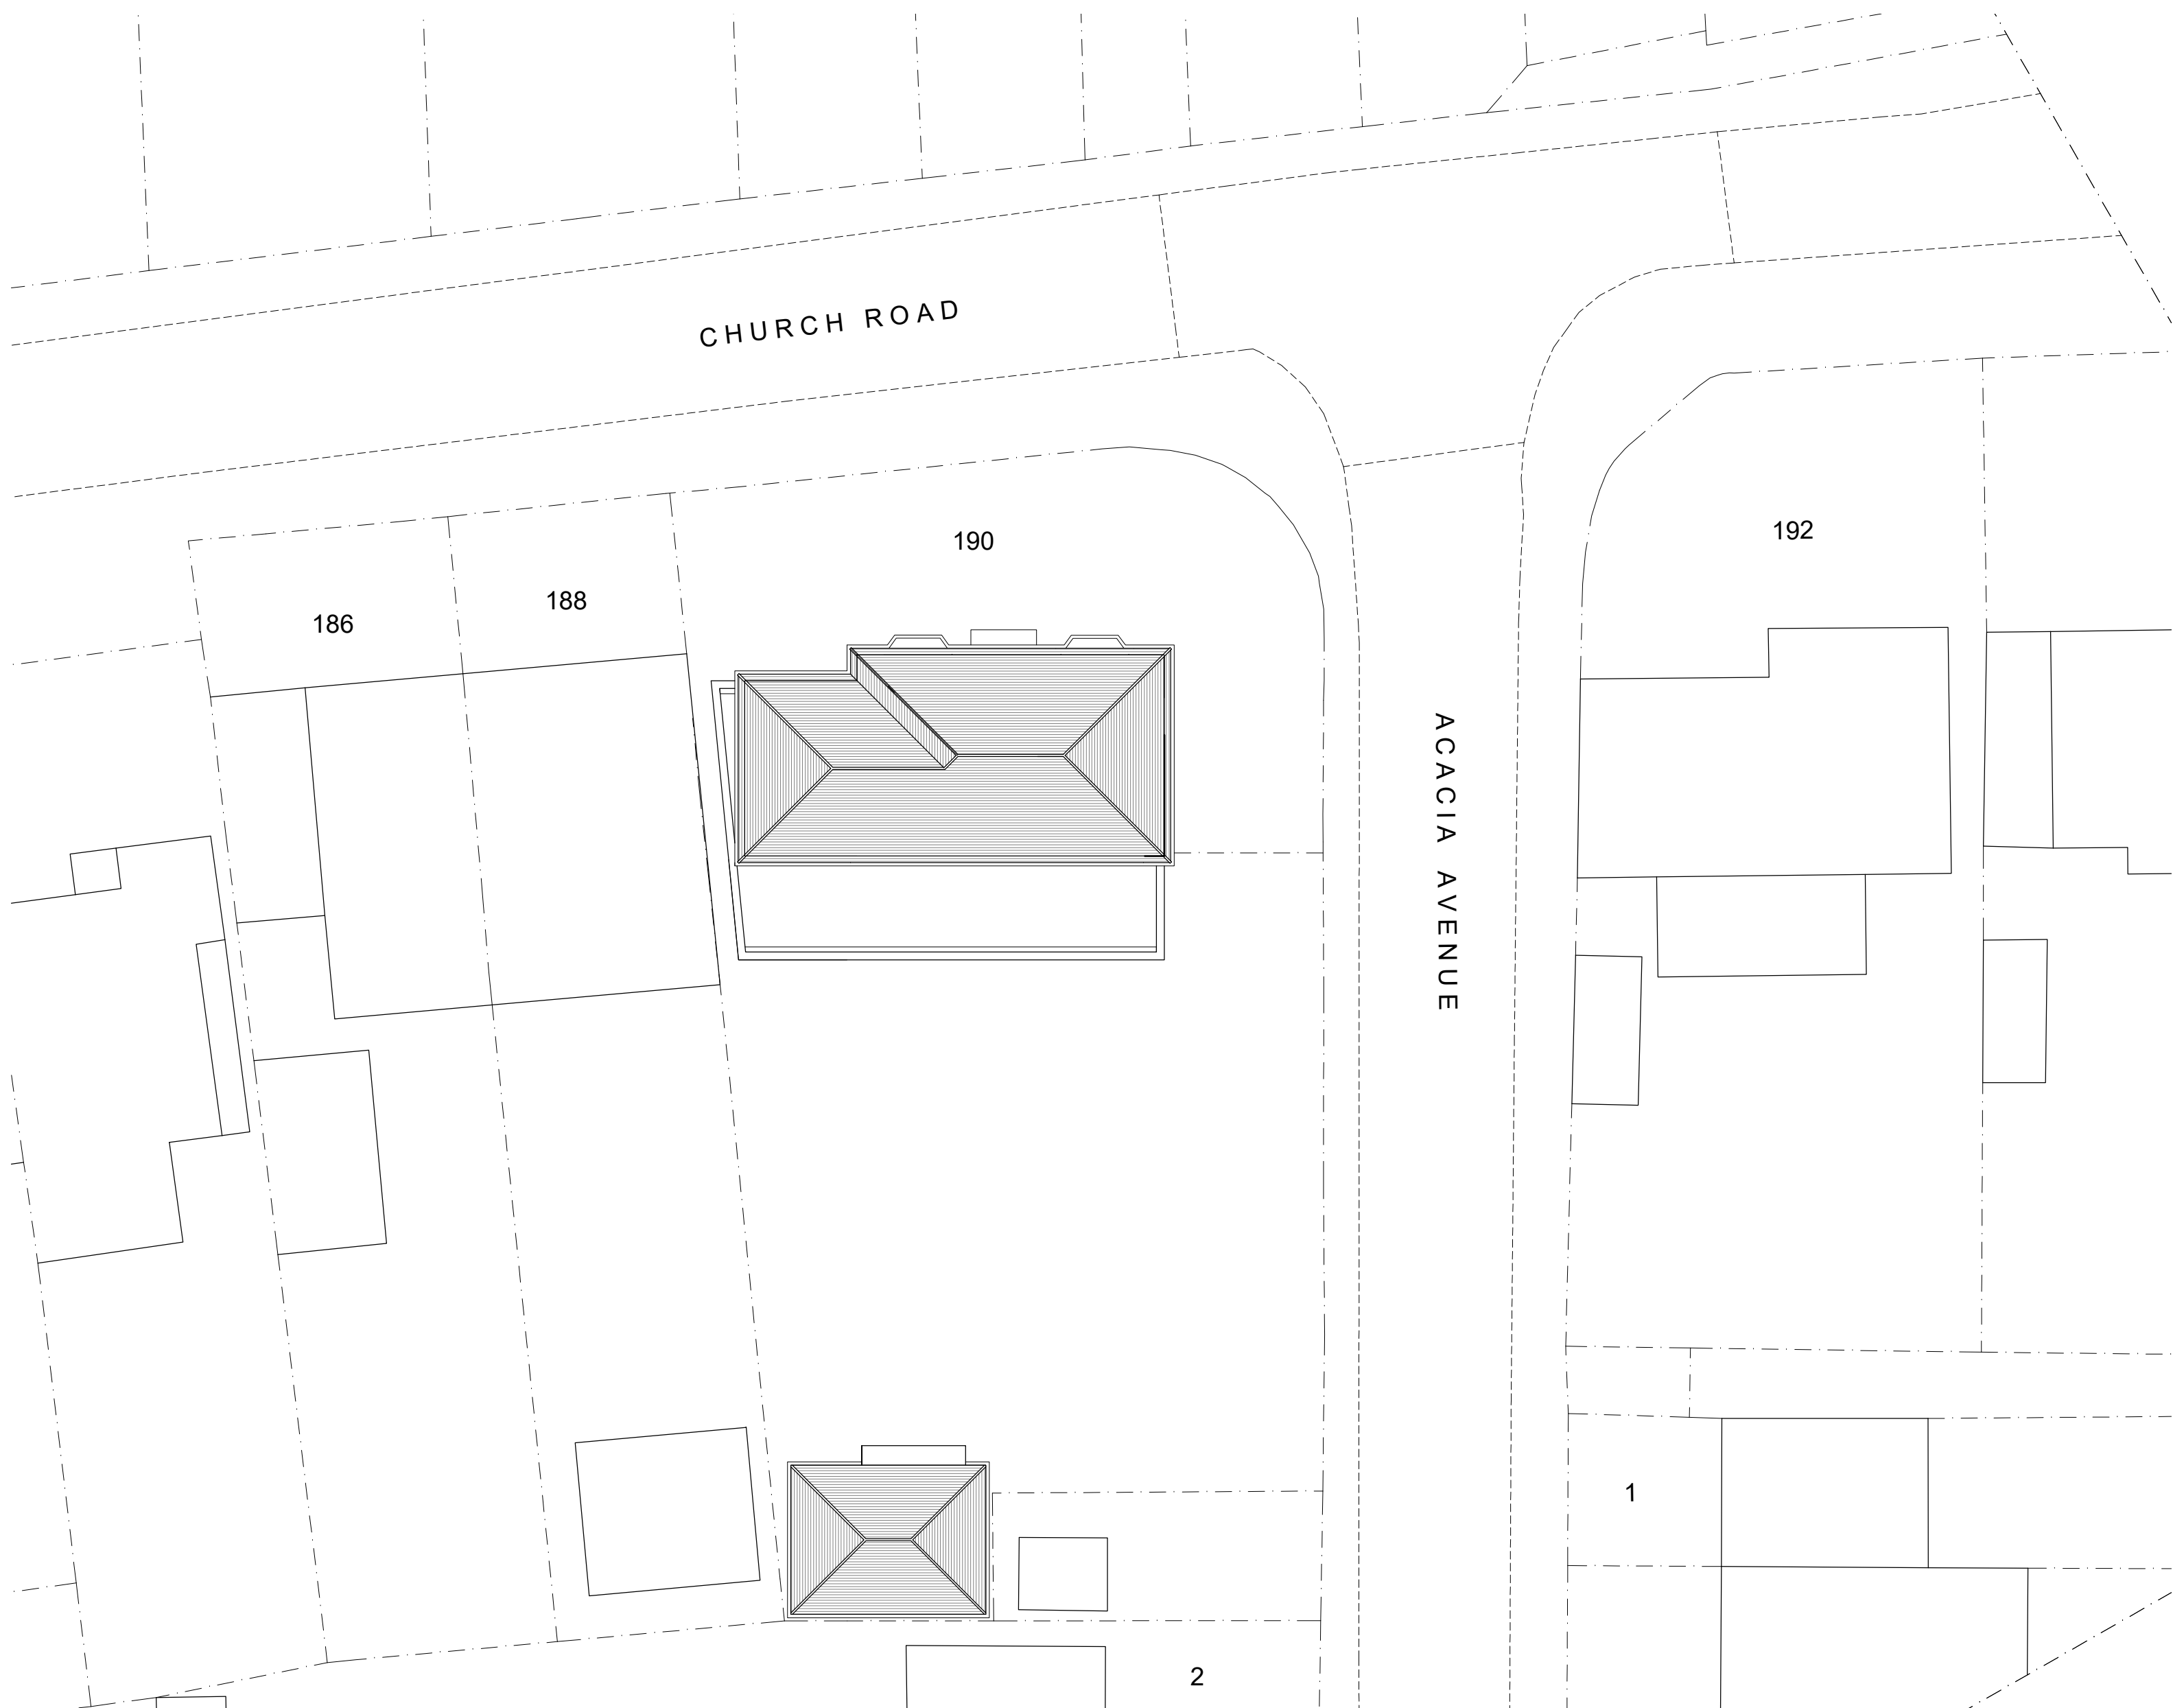

SITE PLAN 1:200

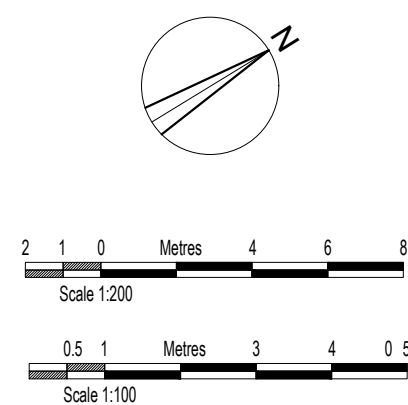

AMENDMENTS	DATE	REV.
COPYRIGHT RESERVED		
ALL SCALED DIMENSIONS MUST BE VERIFIED ON SITE		
JOB		
190 Church Road, Hayes, UB3 2LS		
CLIENT		
DRAWING		
PROPOSED SITE PLAN AND ELEVATIONS		
DALE VENN ARCHITECTS		
Architects, Planners & Surveyors		
HIGH HOUSE, HARLINGTON ROAD, HILLINGDON, MIDDLESEX 01895-237345		
SCALE	AS SHOWN @ A1	DRAWING No.
DATE	JUL '24	6003-9
DRAWN	LK	
CHECKED	DV	