



WEST ELEVATION 1:100




SOUTH ELEVATION




EAST ELEVATION



NORTH ELEVATION

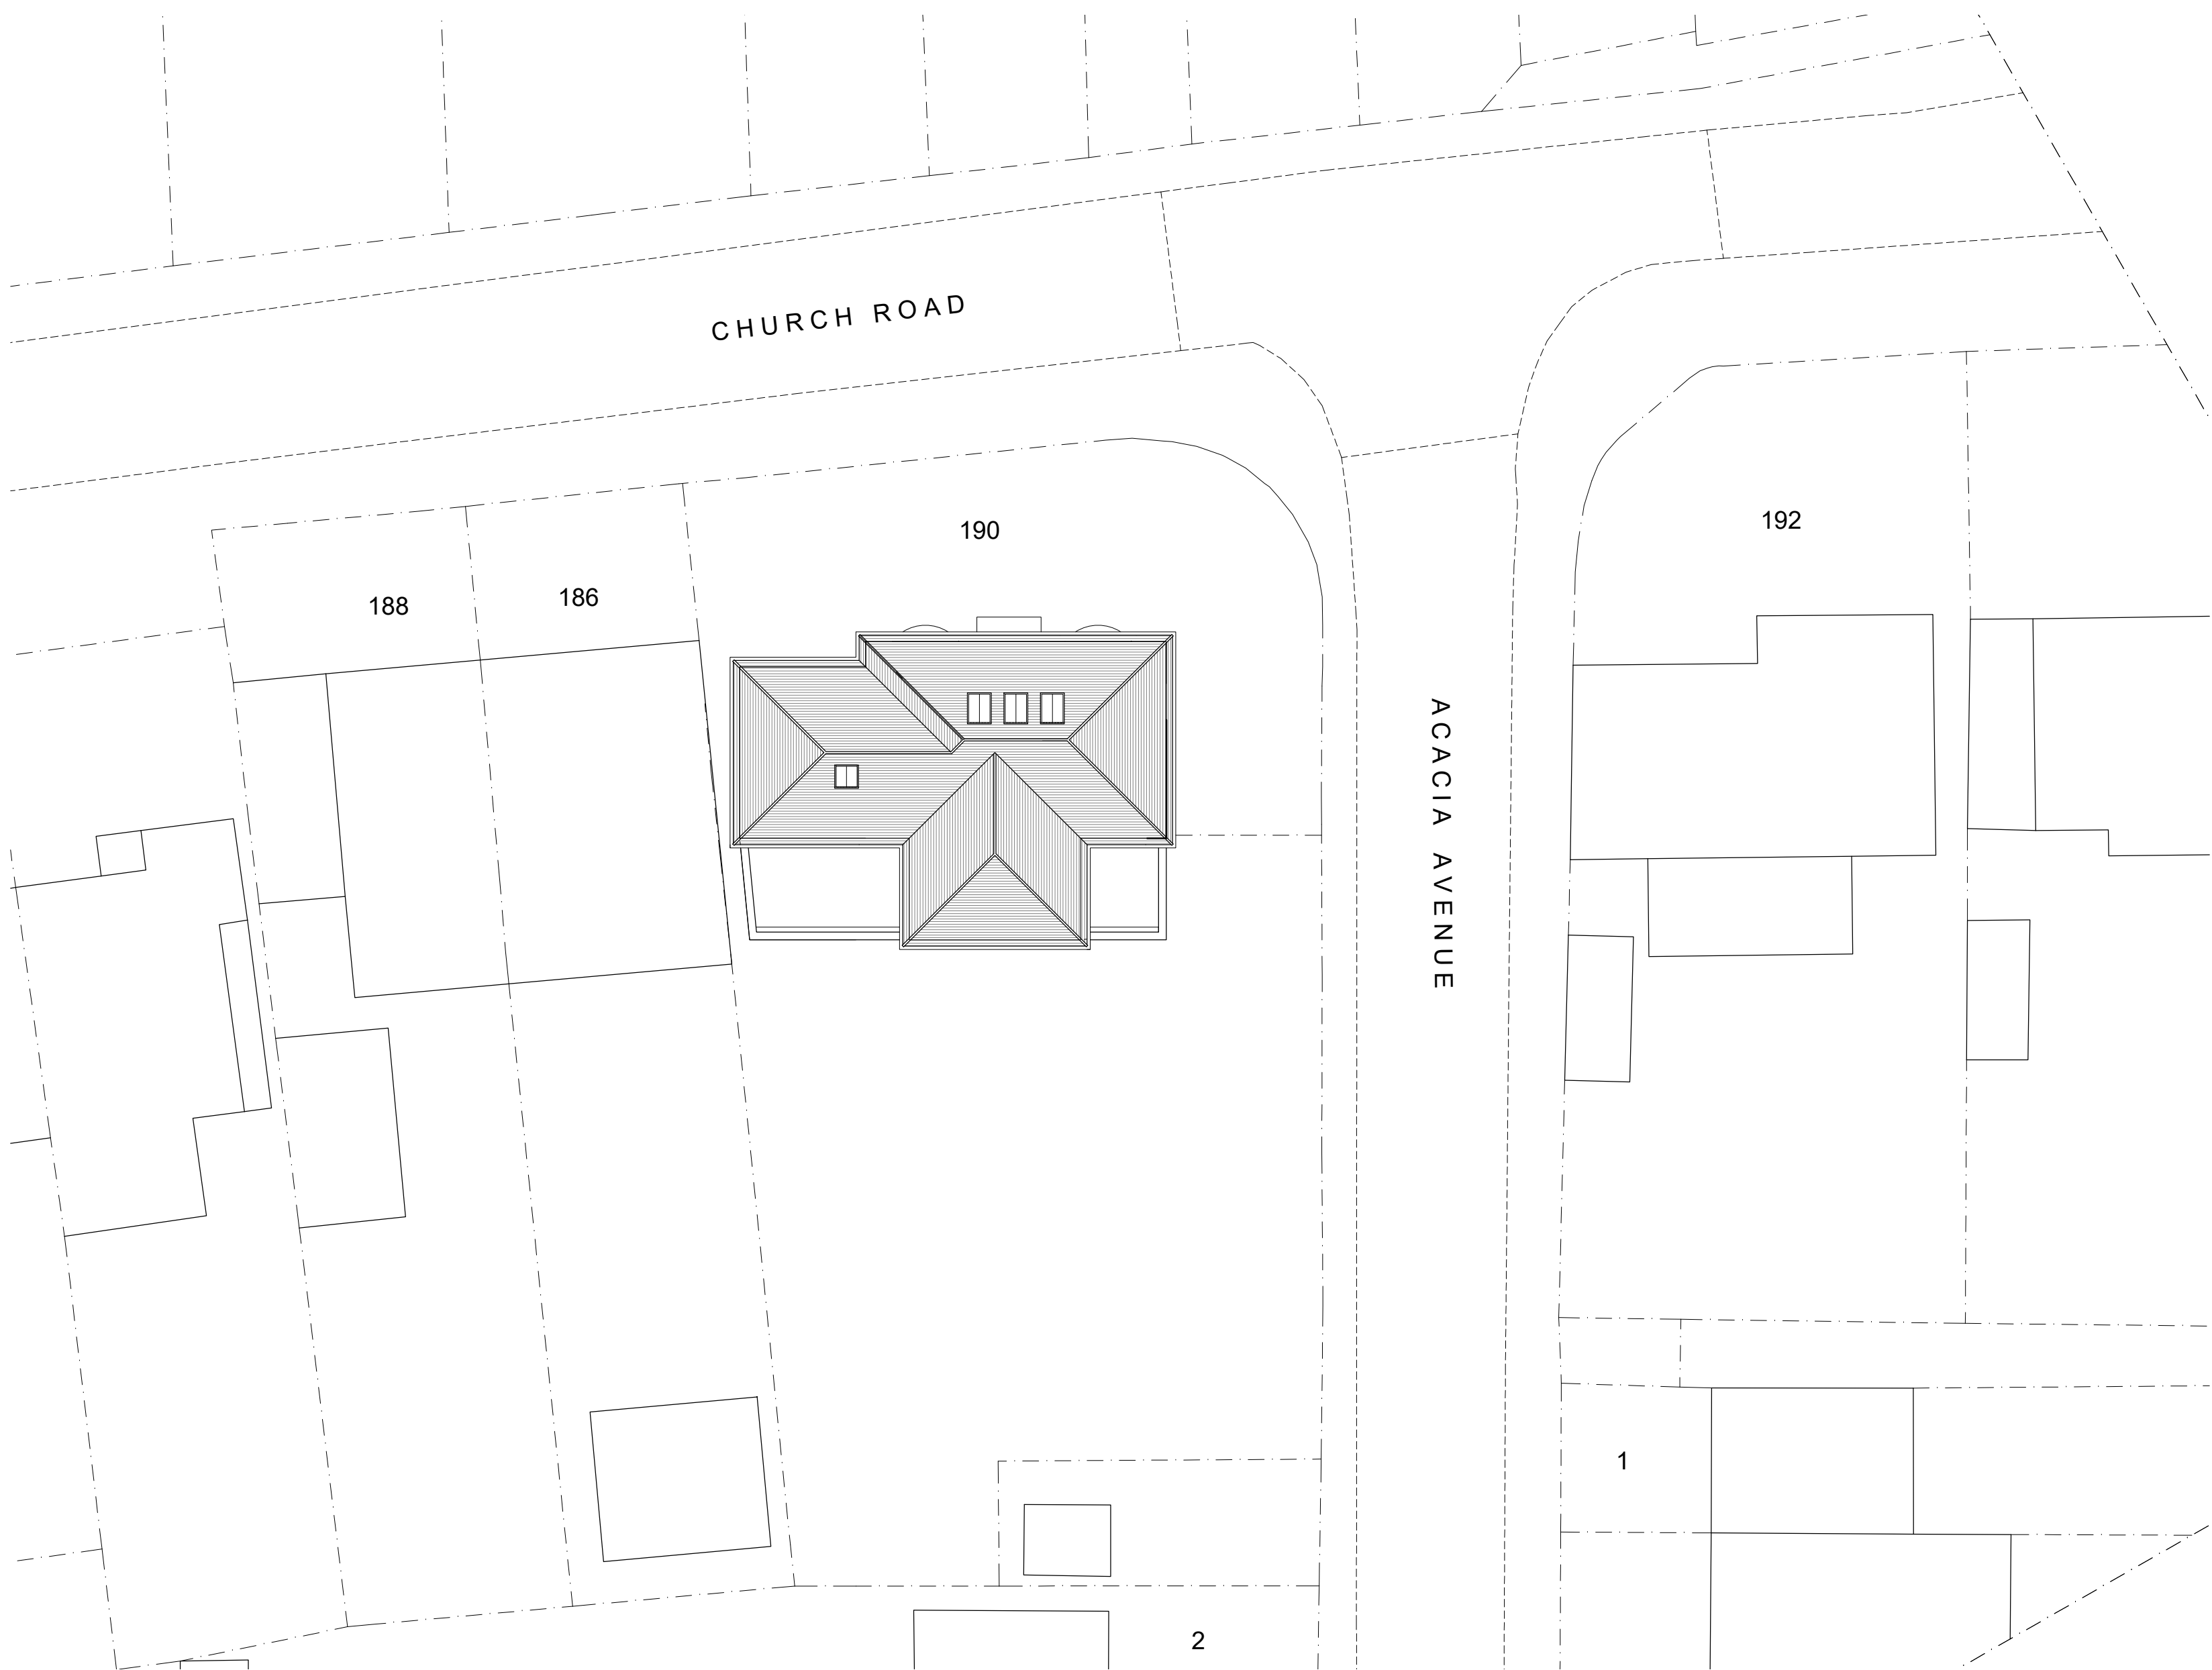

SITE PLAN 1:200

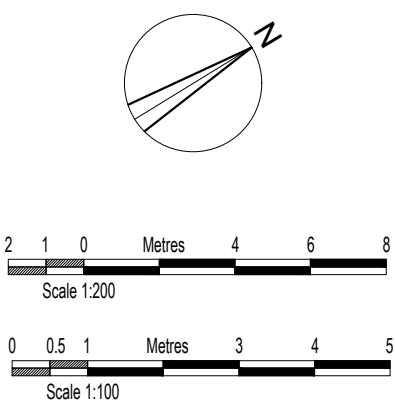

WINDOWS	NOV '24	E
REAR EXTENSION	NOV '24	D
SIDE EXTENSION	NOV '24	C
ROOF HEIGHT	AUG '24	B
GENERAL	JULY '24	A
AMENDMENTS	DATE	REV.

COPYRIGHT RESERVED
ALL SCALED DIMENSIONS MUST BE VERIFIED ON SITE

JOB
190 Church Road,
Hayes,
UB3 2LS

CLIENT

DRAWING
PROPOSED SITE PLAN AND ELEVATIONS

DALE VENN ARCHITECTS
Architects, Planners & Surveyors
HIGH HOUSE, HARLINGTON ROAD,
HILLINGDON, MIDDLESEX 01895-237345

SCALE	AS SHOWN @ A1	DRAWING No.	REV.
DATE	JUL '24	6003-4	E
DRAWN	LK		
CHECKED	DV		