



WEST ELEVATION 1:100




SOUTH ELEVATION



EAST ELEVATION



NORTH ELEVATION

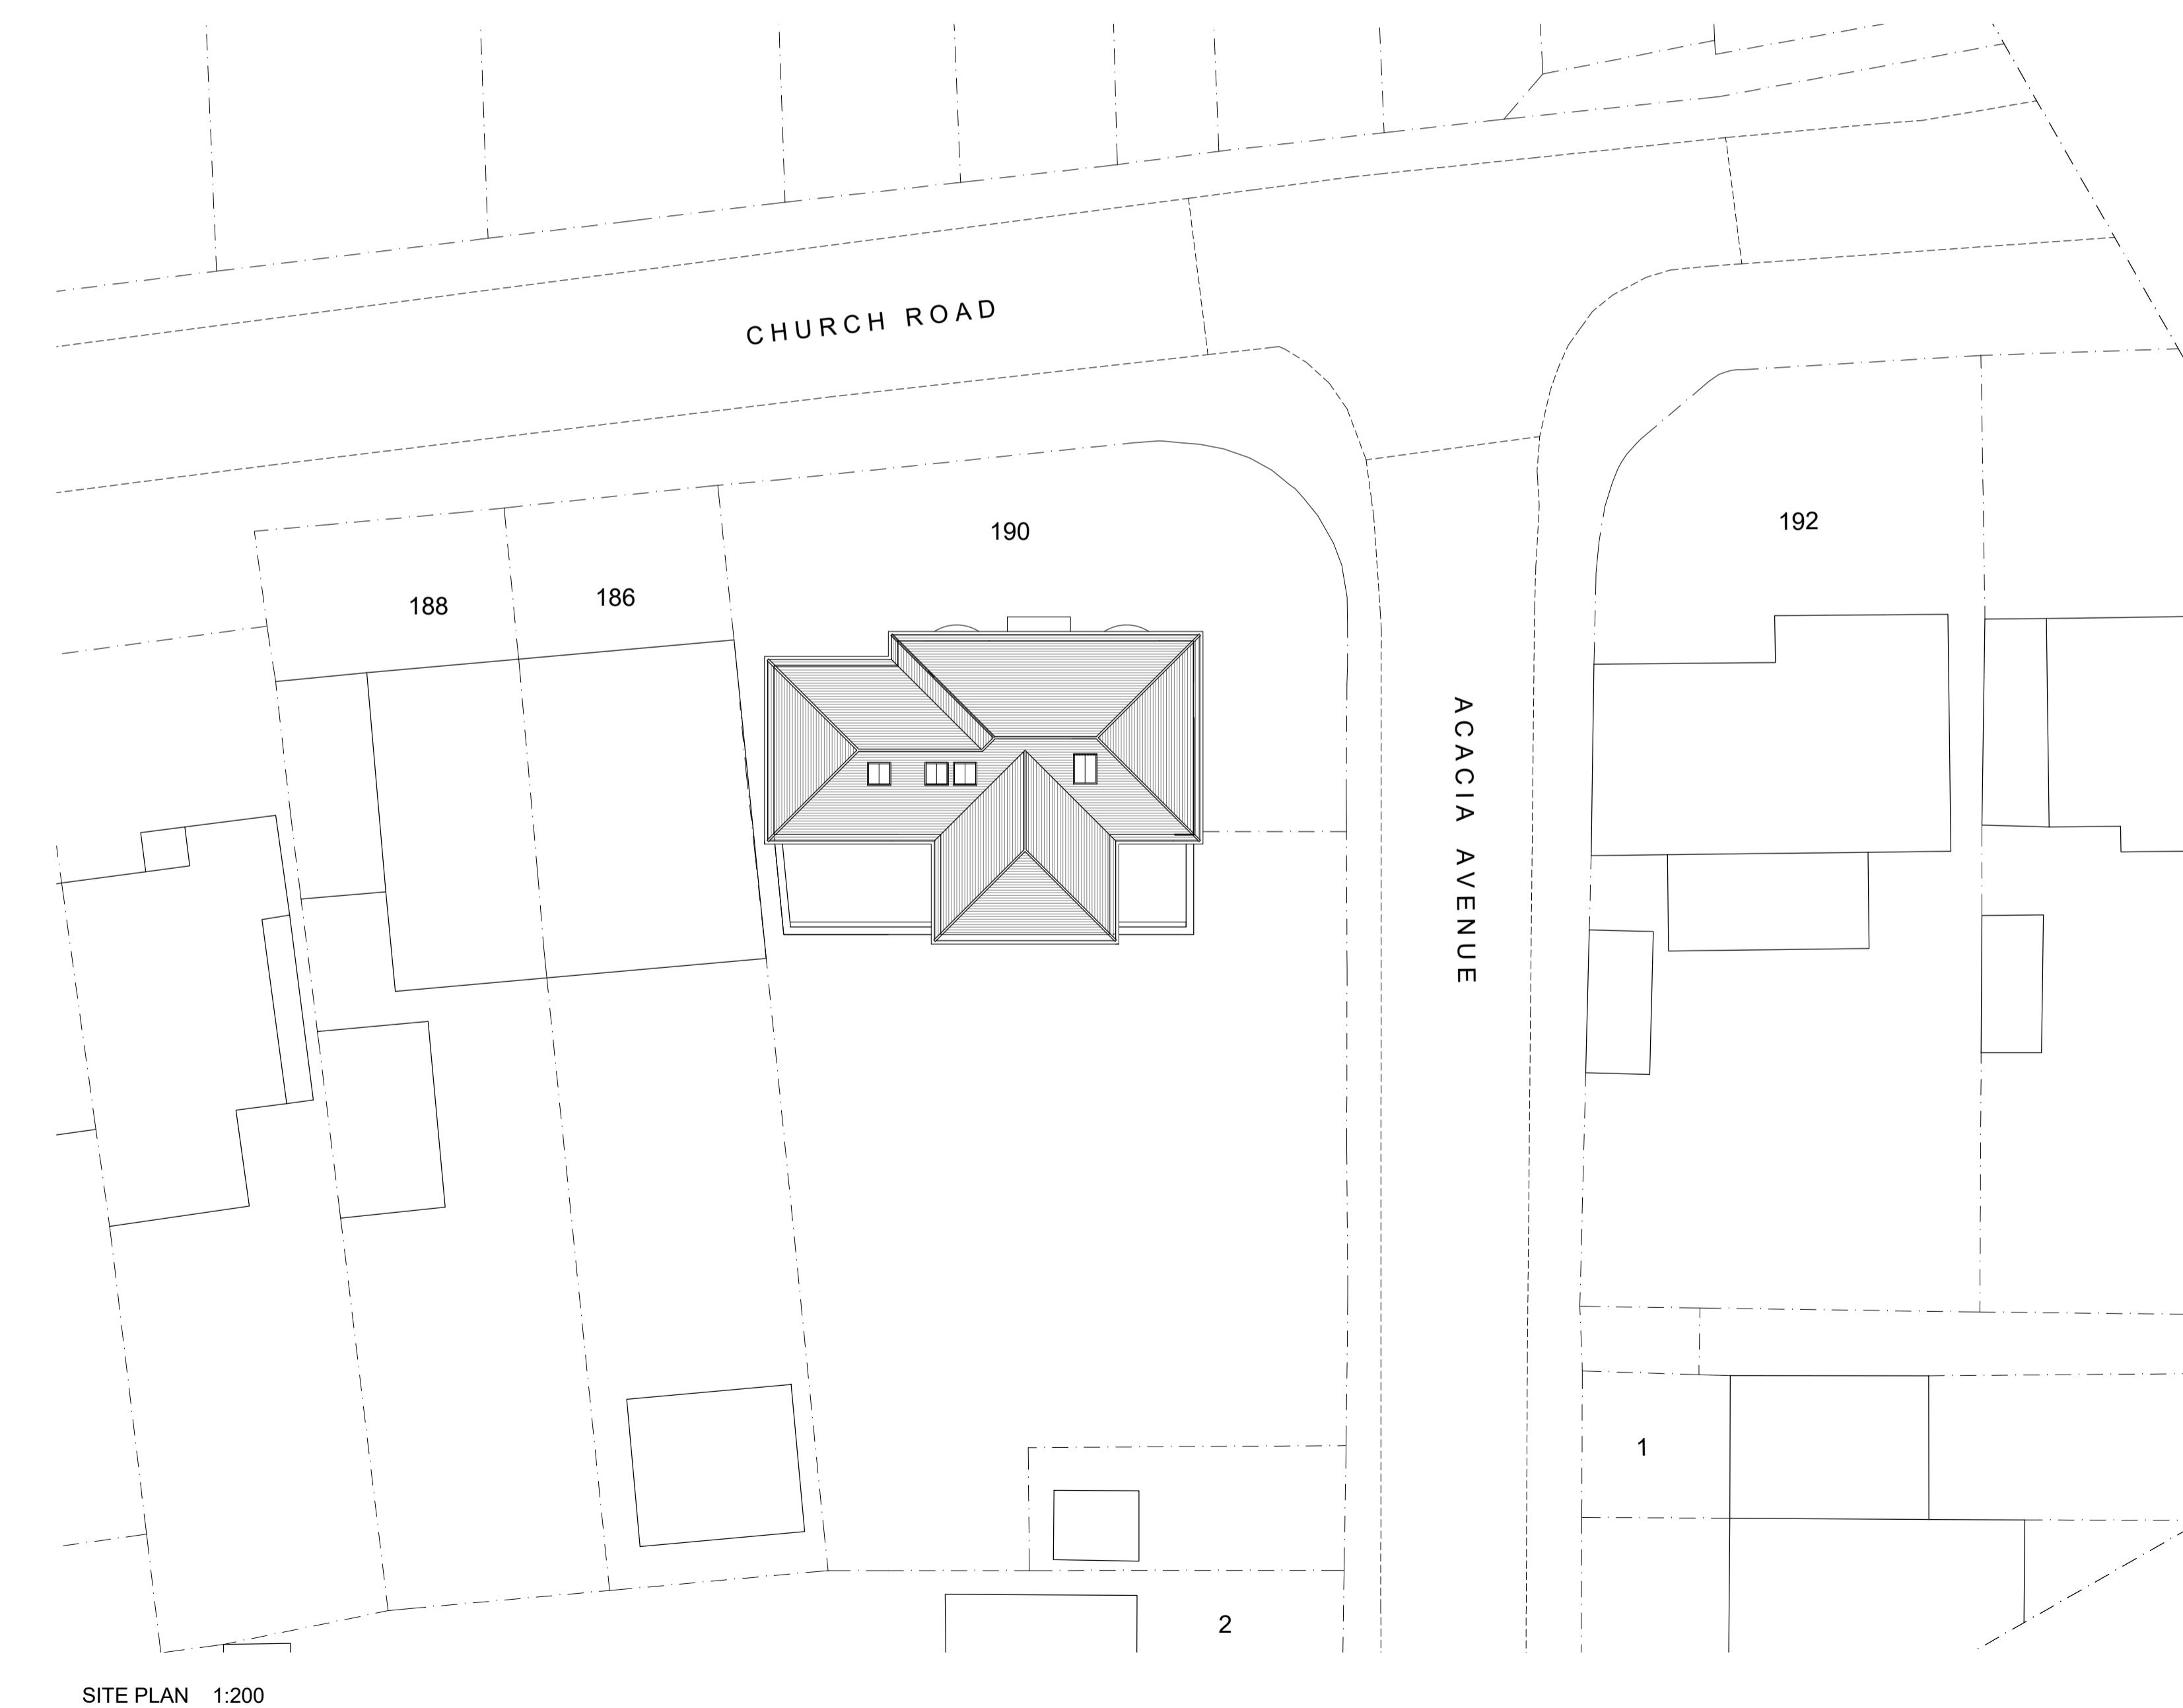

SITE PLAN 1:200

ROOF WINDOWS
WINDOWS
REAR EXTENSION
SIDE EXTENSION
ROOF HEIGHT
GENERAL
AMENDMENTS

JAN '25 NOV '24
NOV '24 NOV '24
AUG '24 AUG '24
JULY '24 DATE
REV.

COPYRIGHT RESERVED

ALL SCALED DIMENSIONS MUST BE VERIFIED ON SITE


JOB
190 Church Road,
Hayes,
UB3 2LS

CLIENT

DRAWING
PROPOSED SITE PLAN AND ELEVATIONS

DALE VENN ARCHITECTS
Architects, Planners & Surveyors

HIGH HOUSE, HARLINGTON ROAD,
HILLINGDON, MIDDLESEX 01895-237345

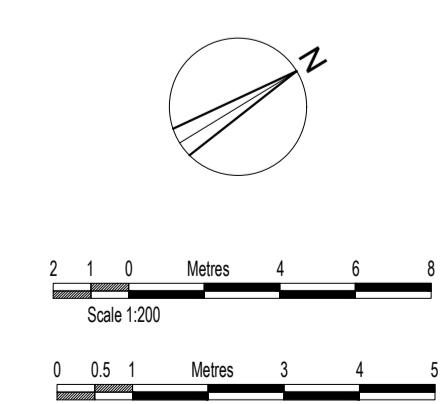

SCALE AS SHOWN @ A1	DRAWING No.	REV.
DATE JUL '24		
DRAWN LK		
CHECKED DV		

6003-4 F