




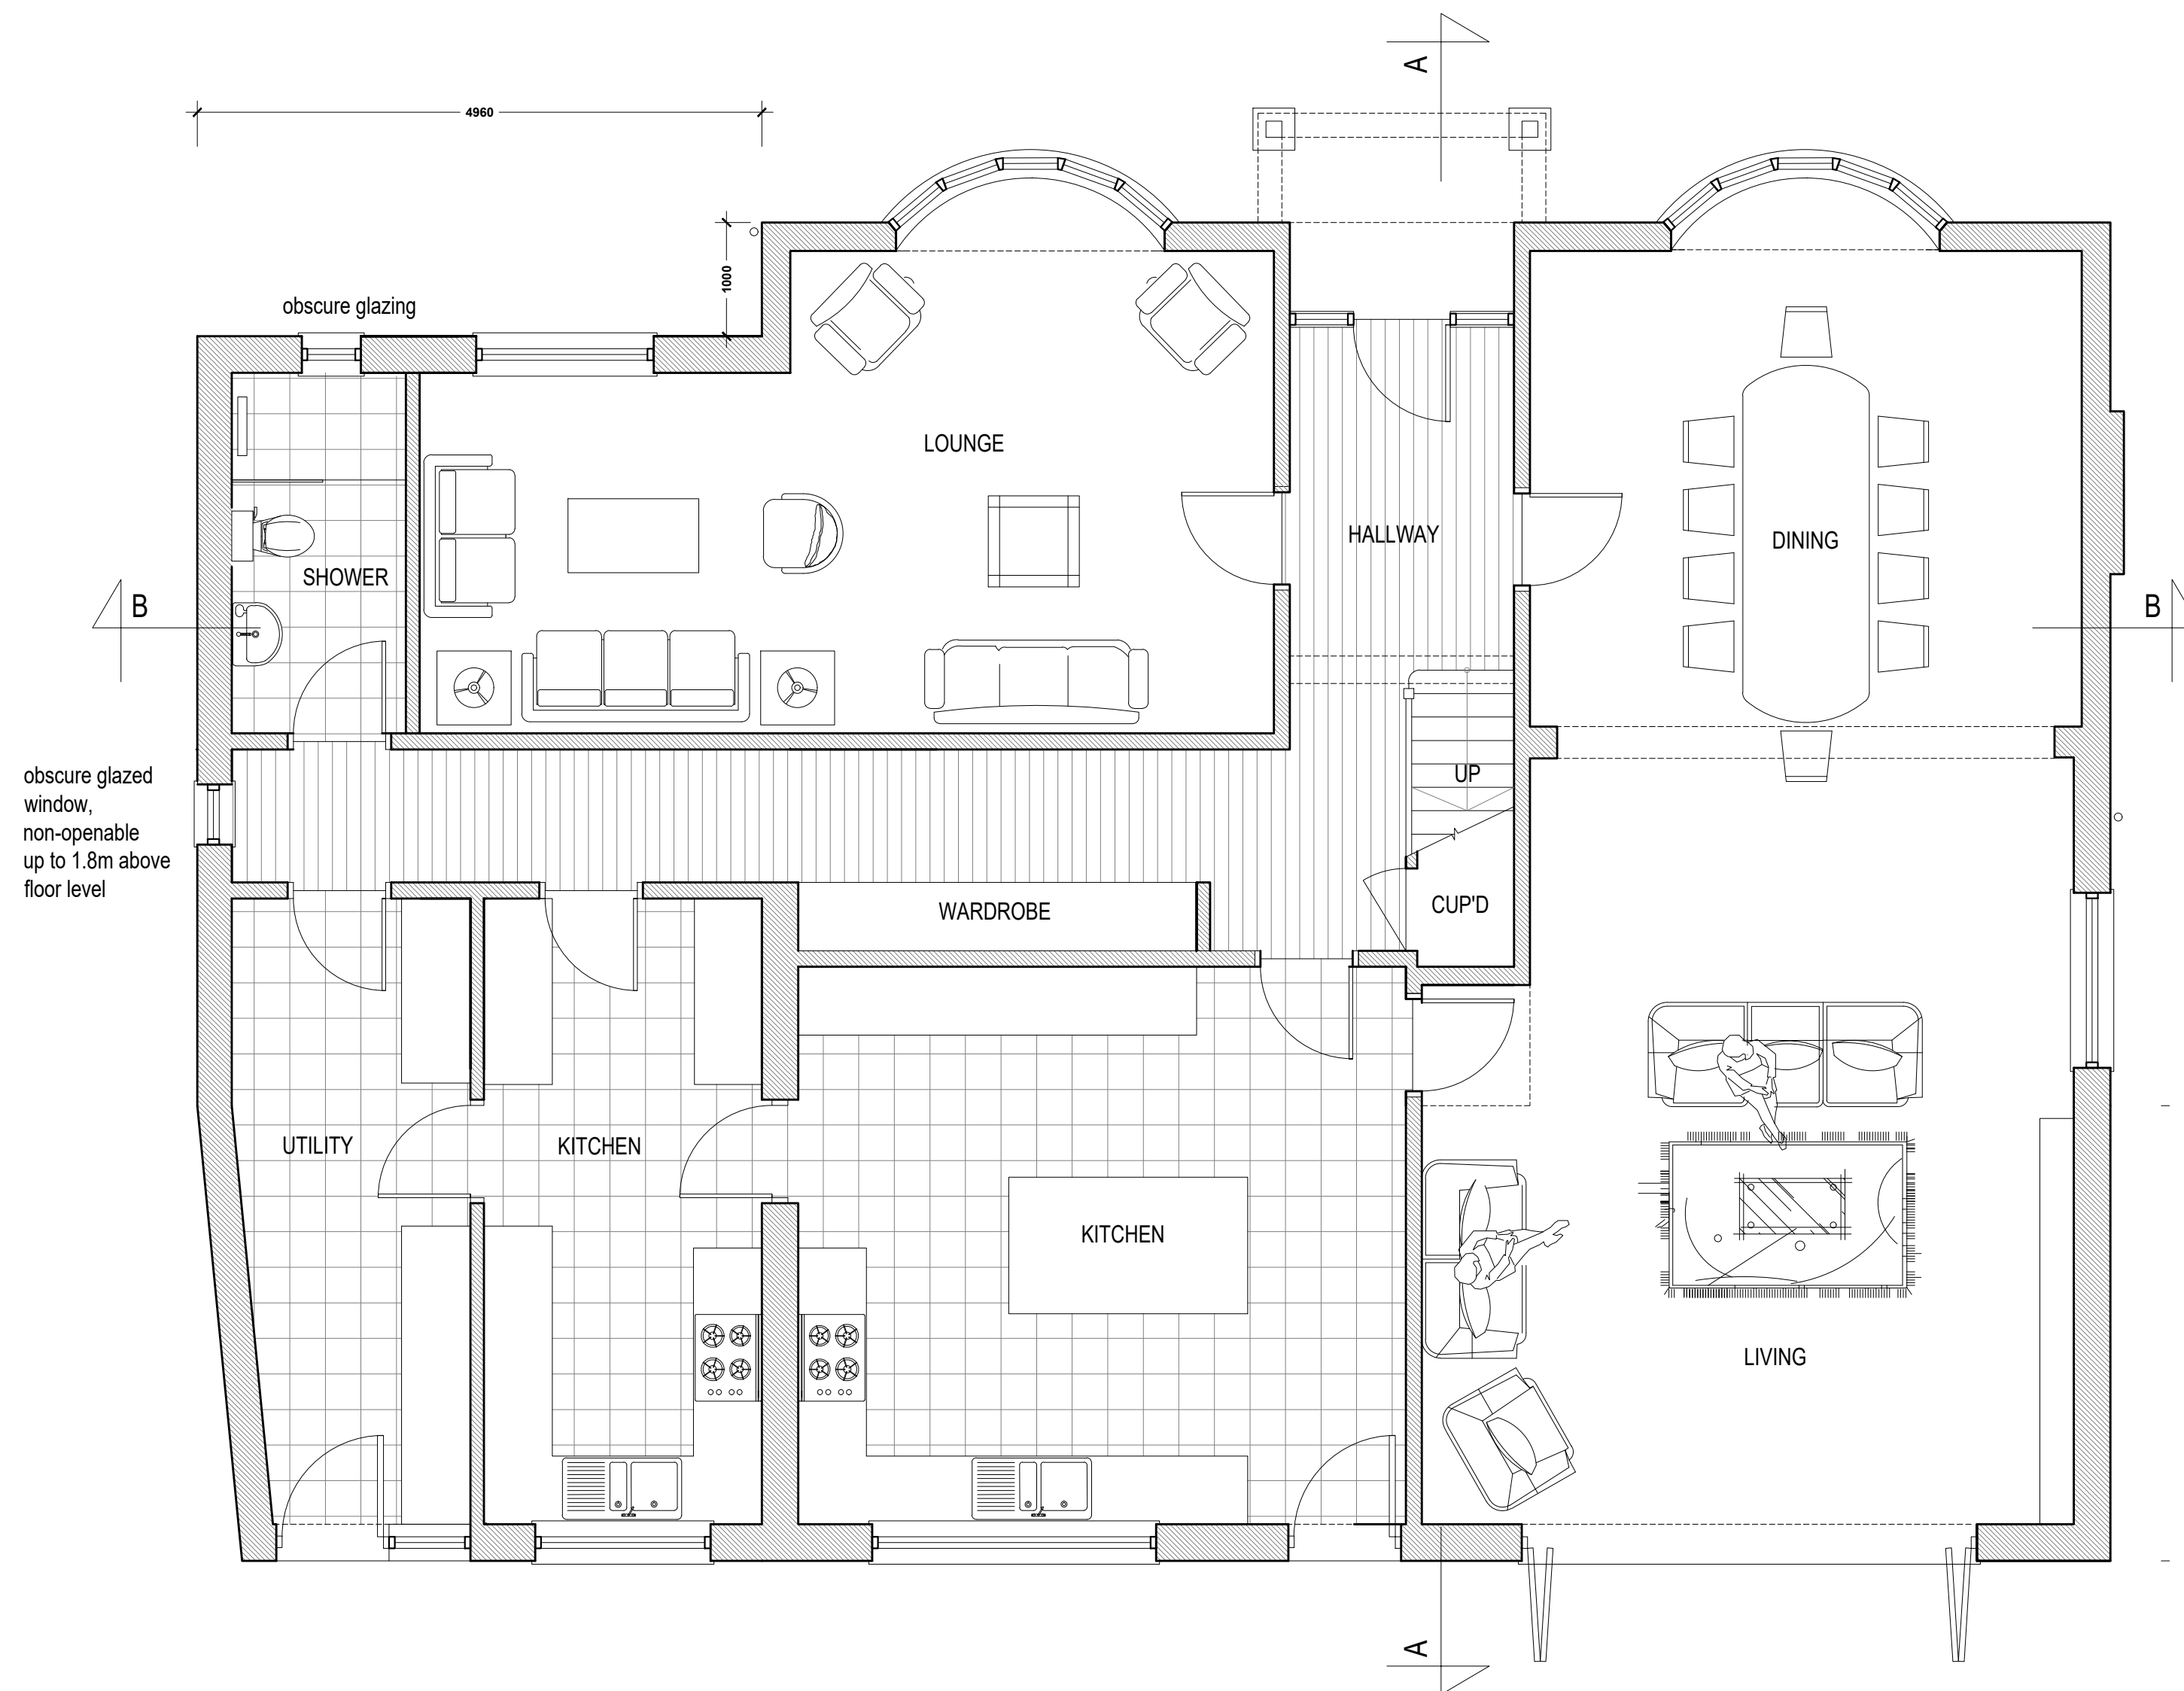

GROUND FLOOR PLAN

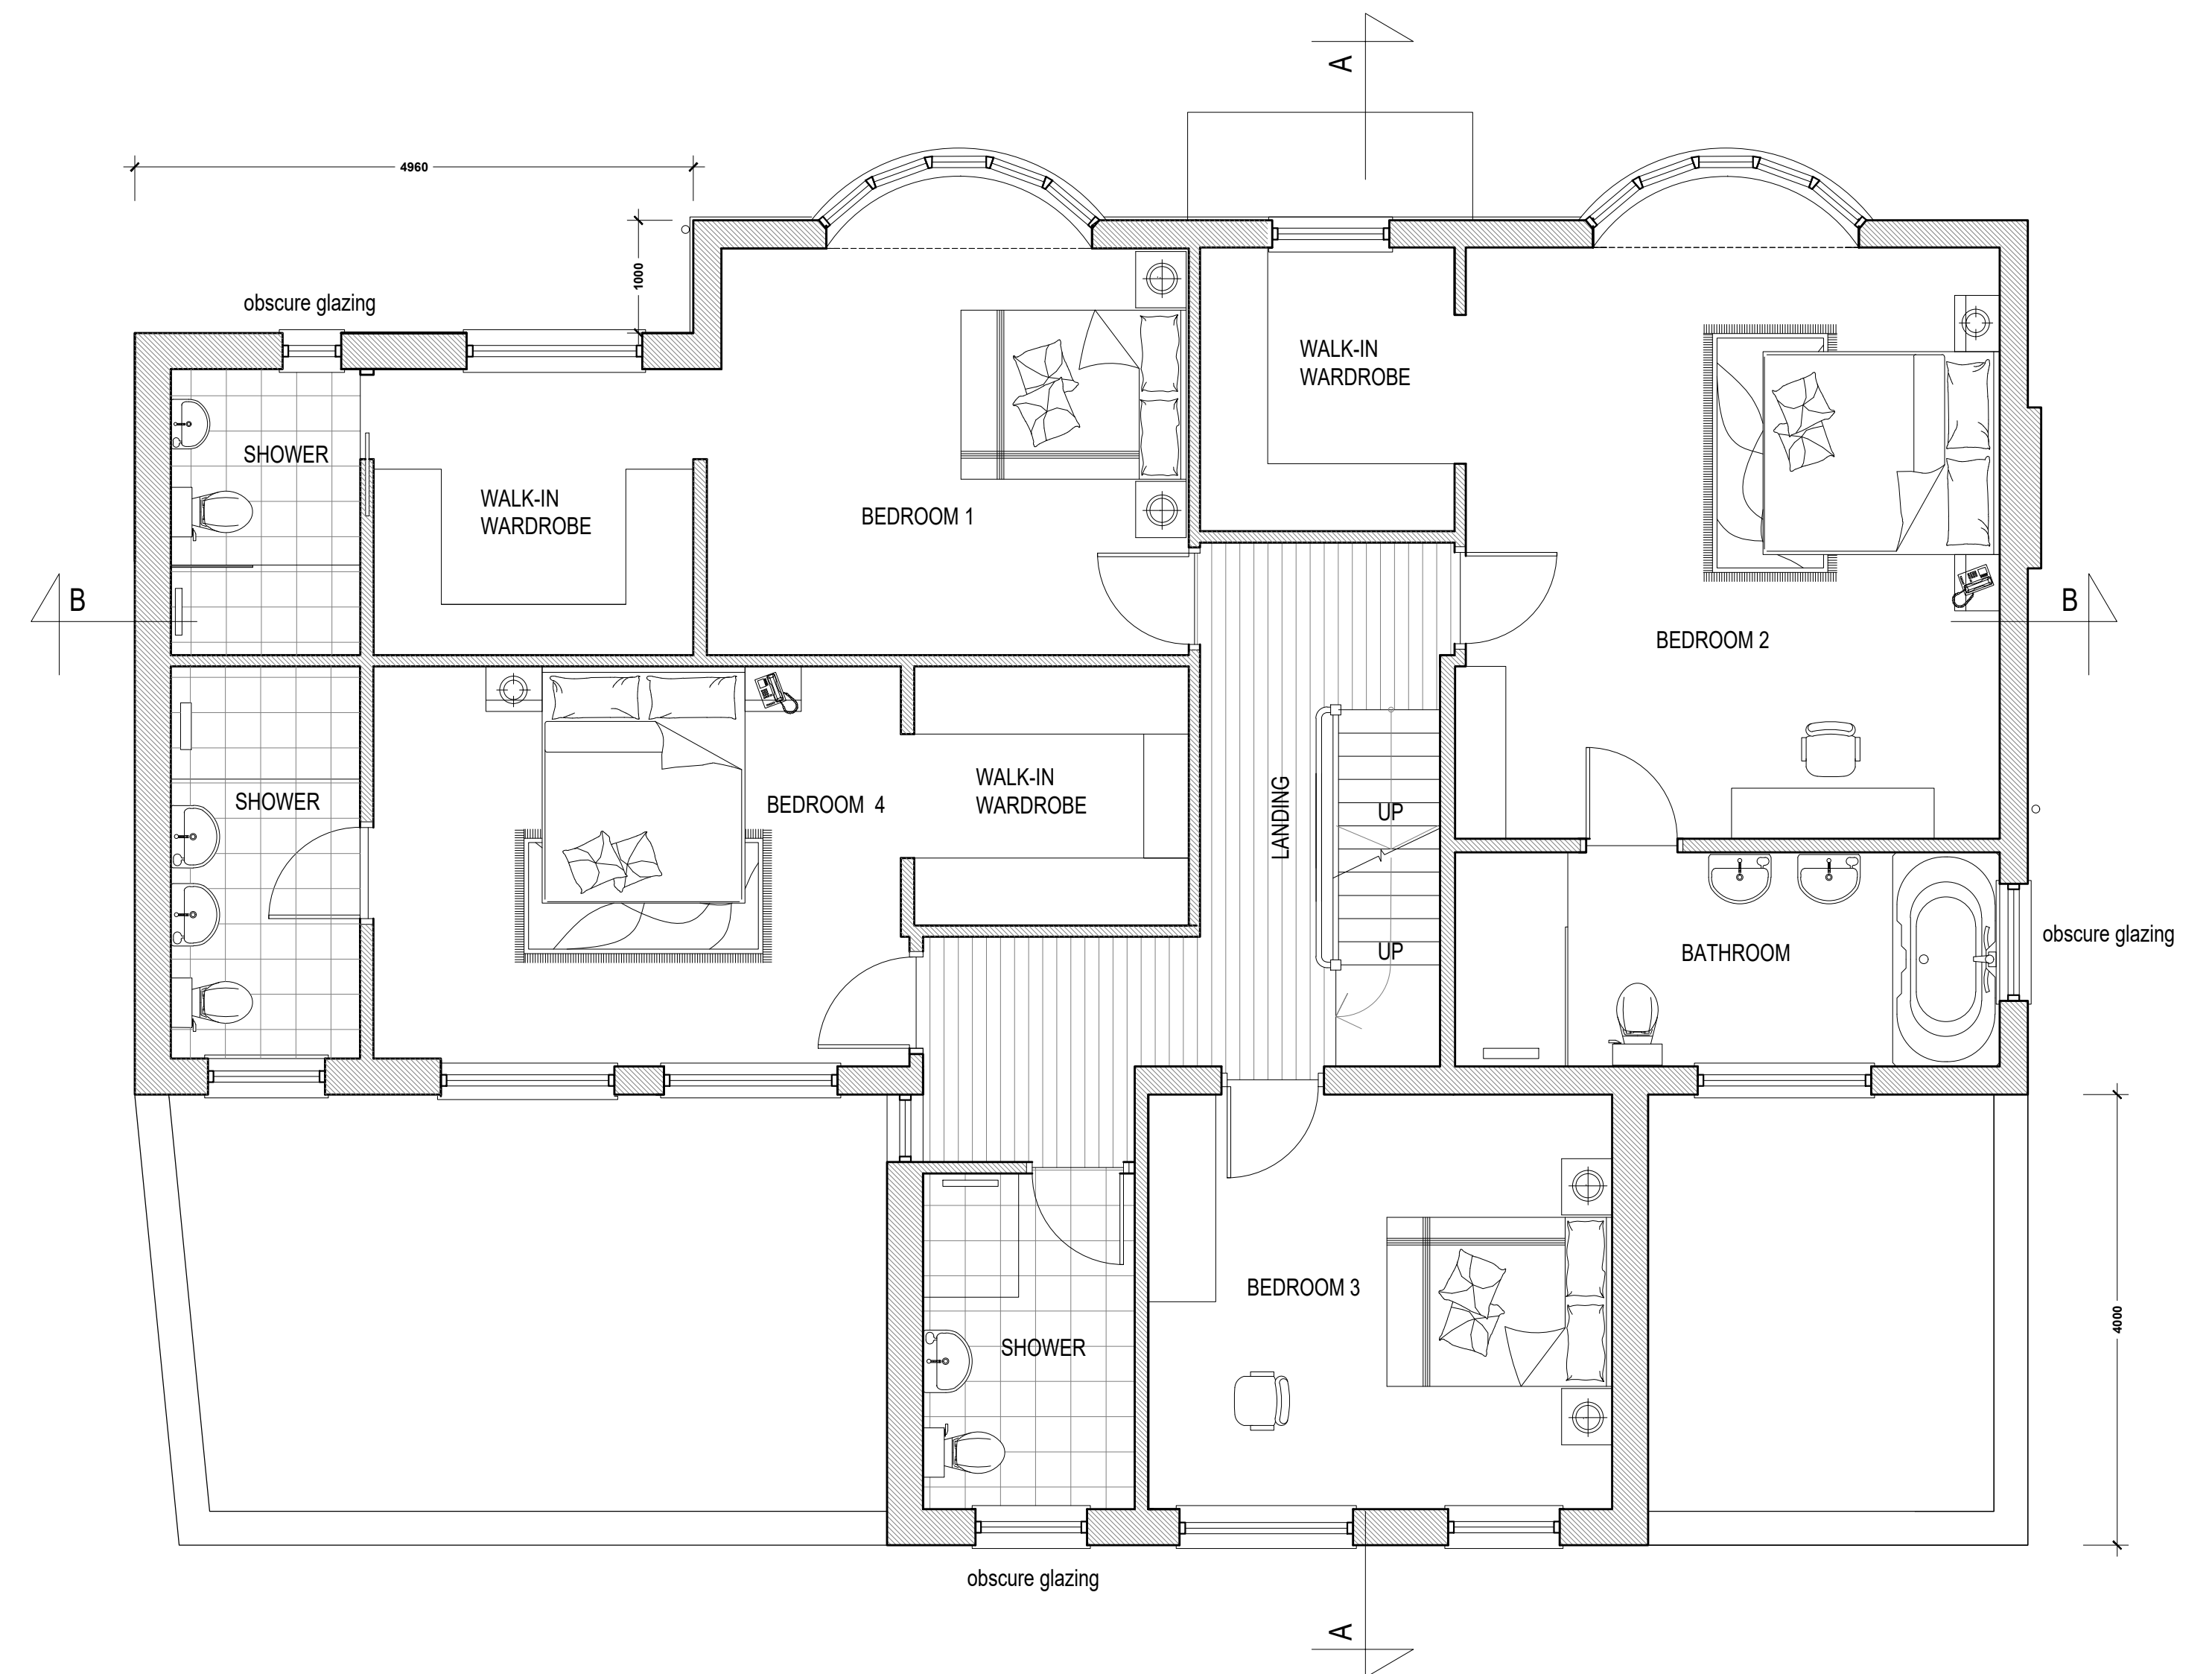

FIRST FLOOR PLAN

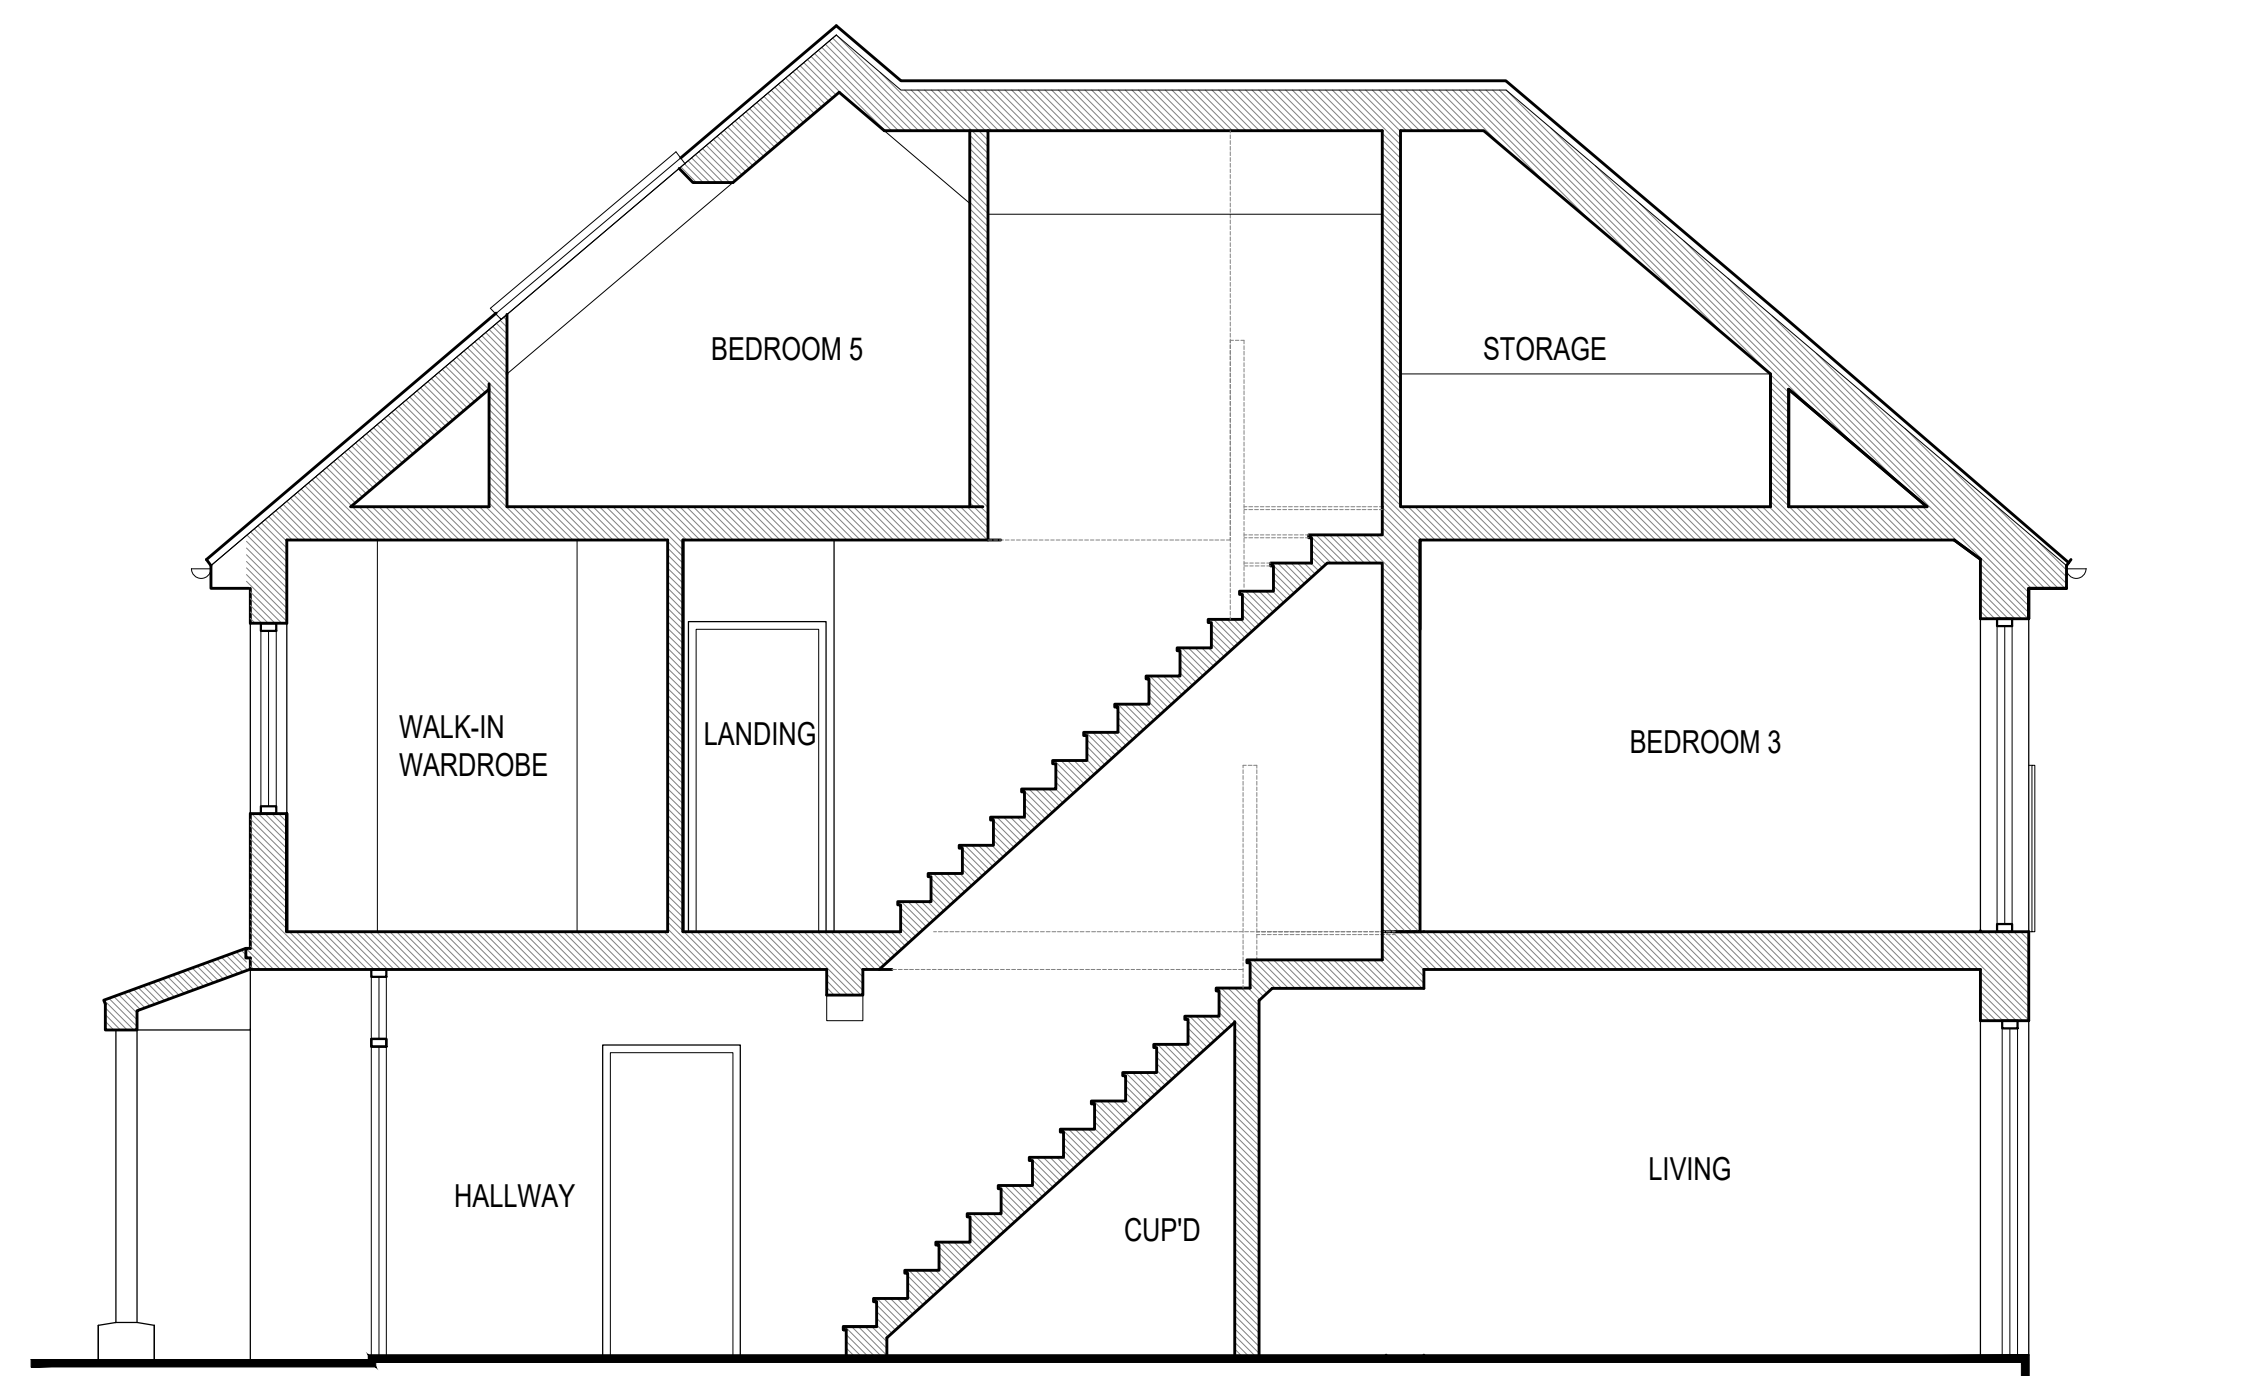

SECTION A-A

WINDOWS	NOV' 24	E
REAR EXTENSION	NOV' 24	D
ROOF HEIGHT	OCT' 24	C
ROOF HEIGHT	AUG' 24	B
GENERAL	JULY' 24	A
AMENDMENTS	DATE	REV.

COPYRIGHT RESERVED

ALL SCALED DIMENSIONS MUST BE VERIFIED ON SITE


JOB
190 Church Road,
Hayes,
UB3 2LS

CLIENT

DRAWING
PROPOSED PLANS AND SECTION A-A

DALE VENN ARCHITECTS
Architects, Planners & Surveyors

HIGH HOUSE, HARLINGTON ROAD,
HILLINGDON, MIDDLESEX 01895-237345

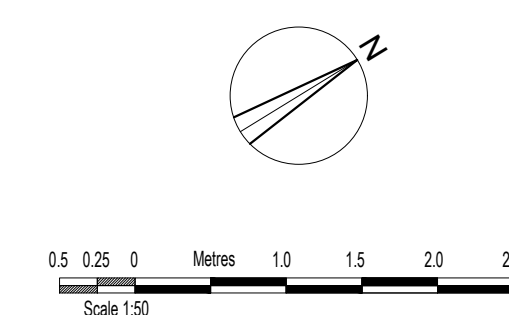

SCALE	1:50 @ A1	DRAWING No.	REV.
DATE	JUL '24		
DRAWN	LK	6003-5	E
CHECKED	DV		