


LOFT PLAN



ROOF PLAN

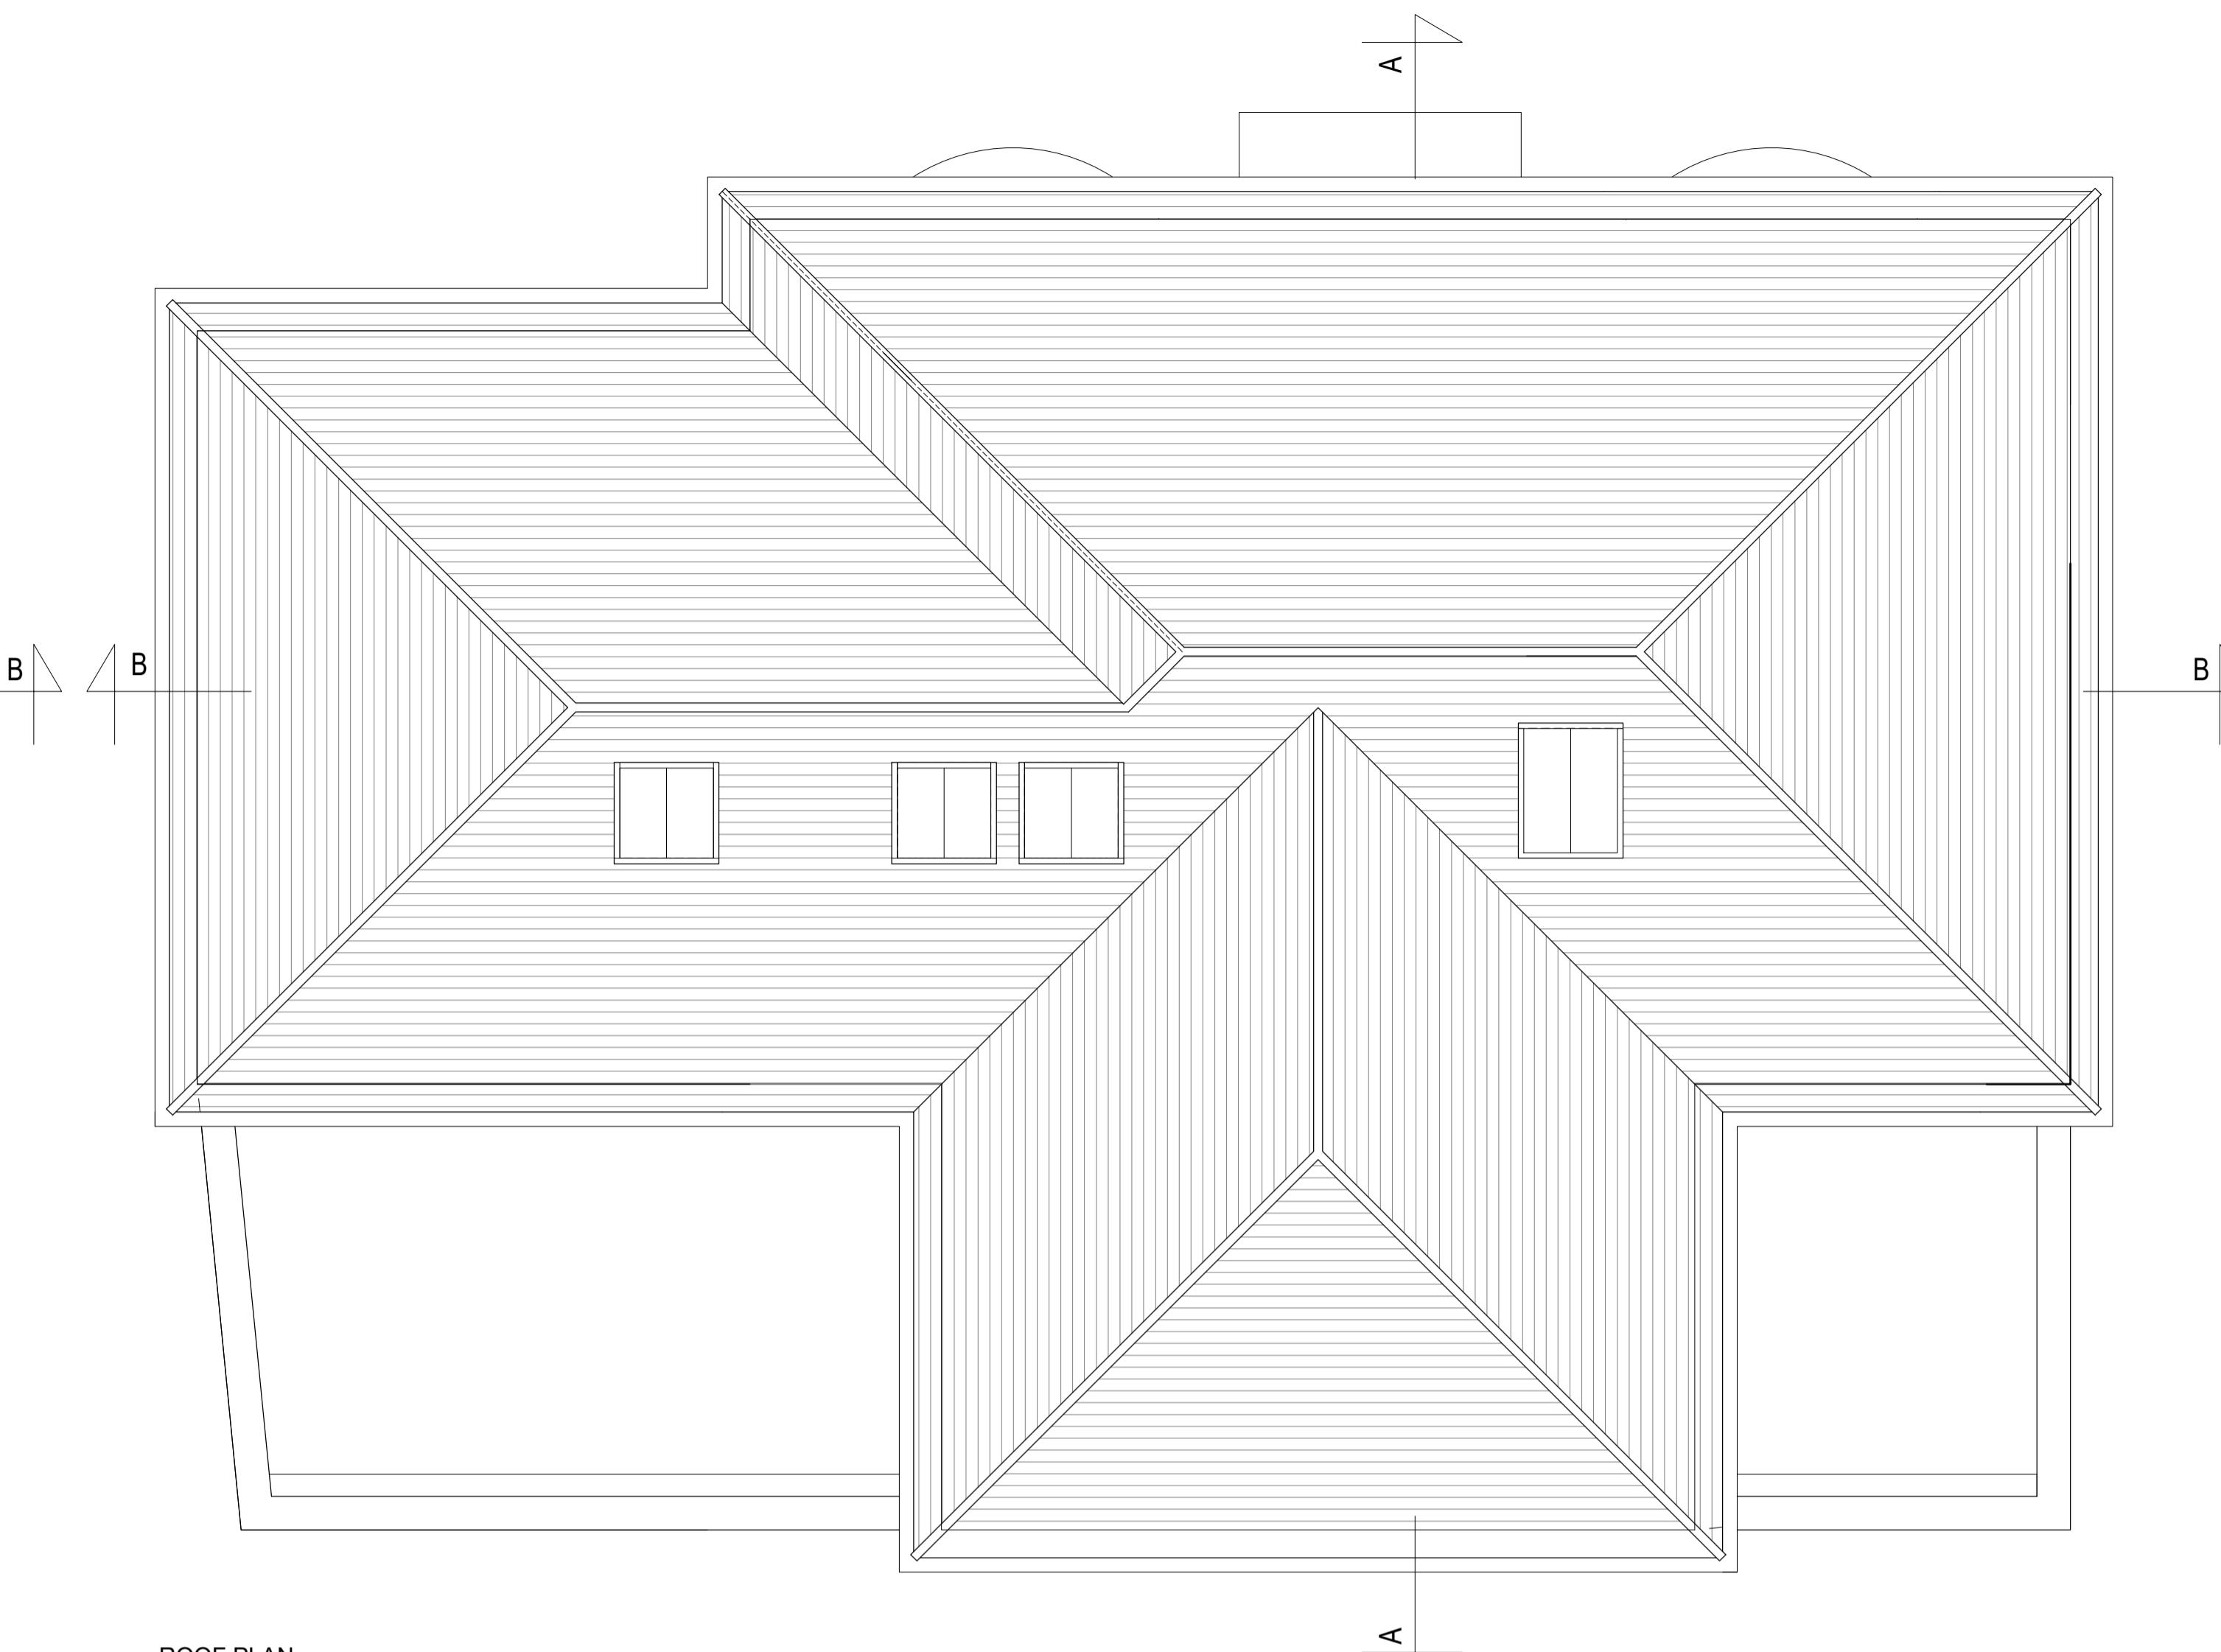

SECTION B-B

ROOF WINDOWS
REAR EXTENSION
SIDE EXTENSION
GENERAL
GENERAL
AMENDMENTS

JAN' 25
NOV' 24
NOV' 24
AUG' 24
JULY' 24
DATE
REV.

COPYRIGHT RESERVED


ALL SCALED DIMENSIONS MUST BE VERIFIED ON SITE

JOB
190 Church Road,
Hayes,
UB3 2LS

CLIENT

DRAWING
PROPOSED PLANS AND SECTION B-B

DALE VENN ARCHITECTS
Architects, Planners & Surveyors
HIGH HOUSE, HARLINGTON ROAD,
HILLINGDON, MIDDLESEX 01895-237345

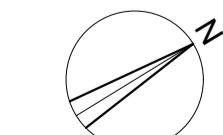

0.5 0.25 0 Metres 1.0 1.5 2.0 2.5
Scale 1:50

SCALE 1:50 @ A1	DRAWING No.	REV.
DATE JUL '24		
DRAWN LK		
CHECKED DV		

6003-6 E