



LOFT PLAN



ROOF PLAN

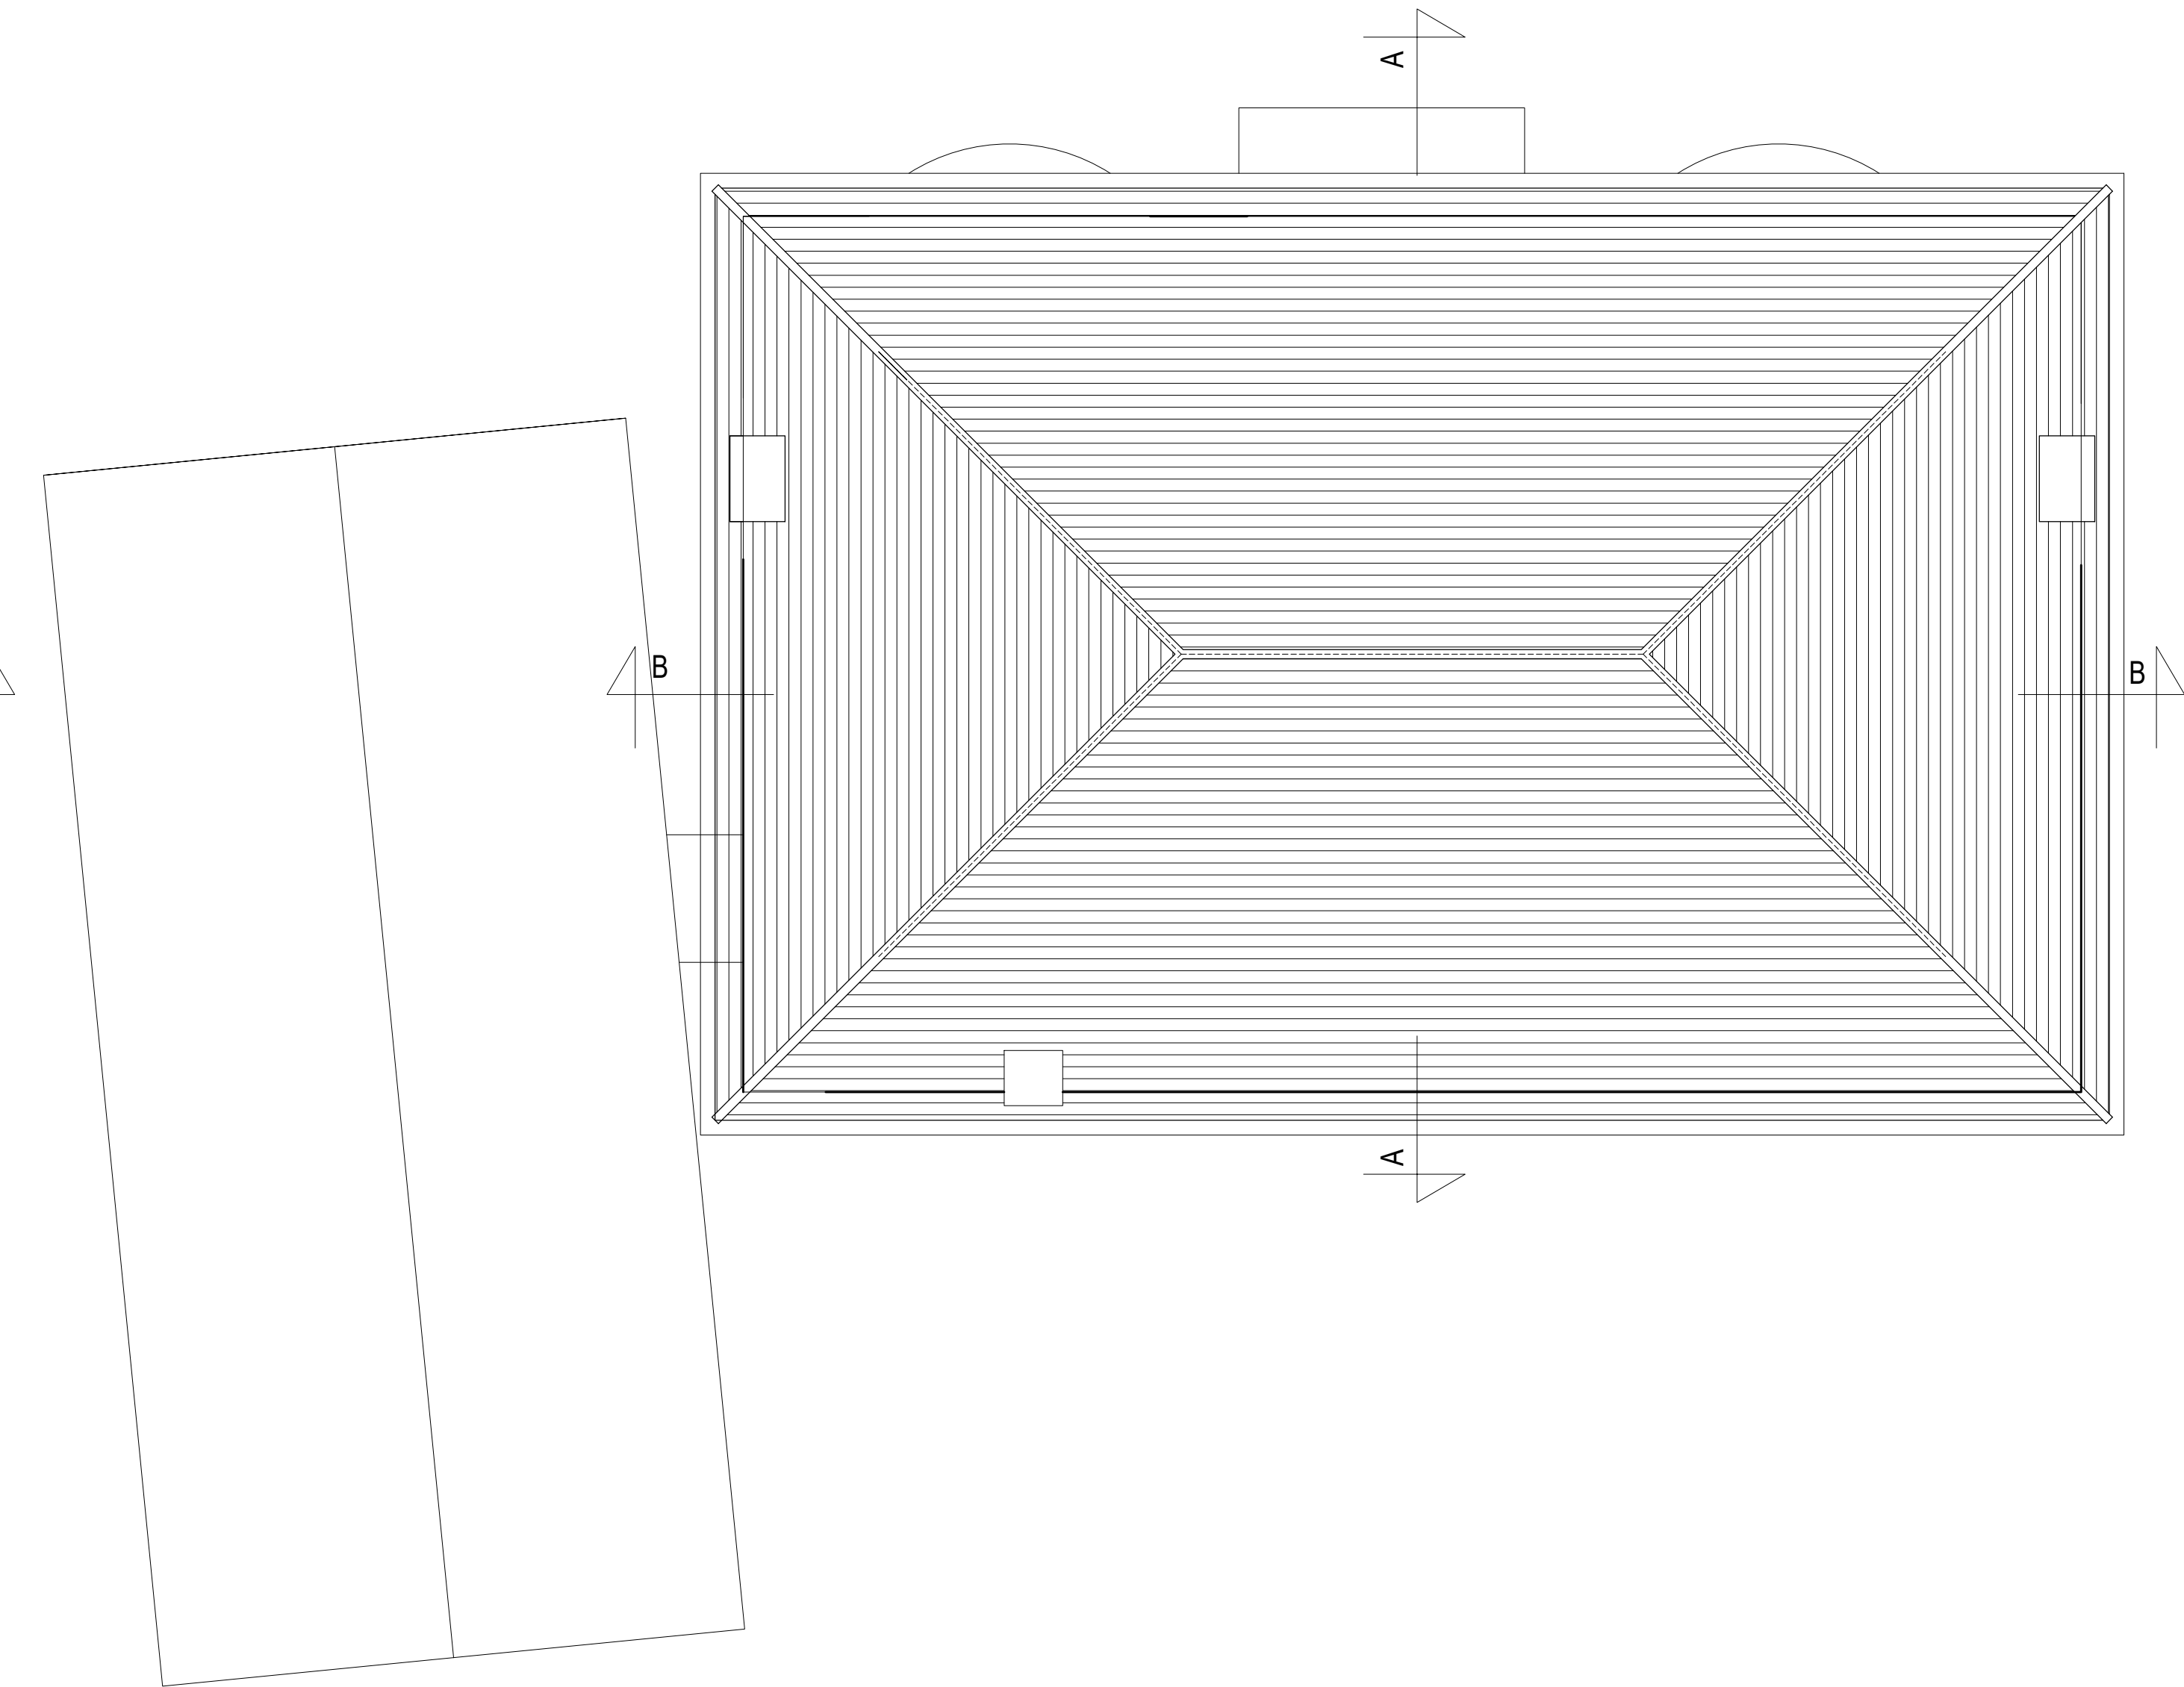

SECTION B-B

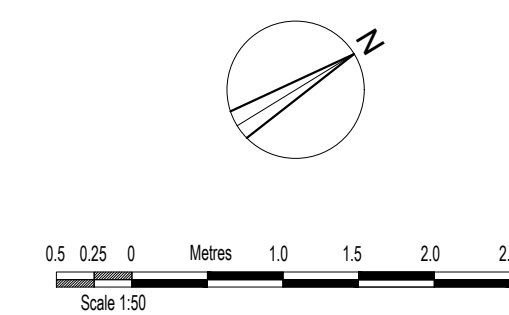

AMENDMENTS	DATE	REV.
COPYRIGHT RESERVED		
ALL SCALED DIMENSIONS MUST BE VERIFIED ON SITE		

JOB 190 Church Road, Hayes, UB3 2LS
CLIENT
DRAWING PRE-EXISTING PLANS AND SECTION B-B

DALE VENN ARCHITECTS Architects, Planners & Surveyors
HIGH HOUSE, HARLINGTON ROAD, HILLINGDON, MIDDLESEX 01895-237345

SCALE 1:50 @ A1	DRAWING No.	REV.
DATE NOV '24	6003-17	
DRAWN LK		
CHECKED DV		