



AMENDMENT		
REV.A	Indicated prior approval granted	05-02-2024


Single storey rear extension with prior notification approval ref. no. 8975/APP/2024/749 for an enlarge 4m deep single storey extension granted on 30th April 2024

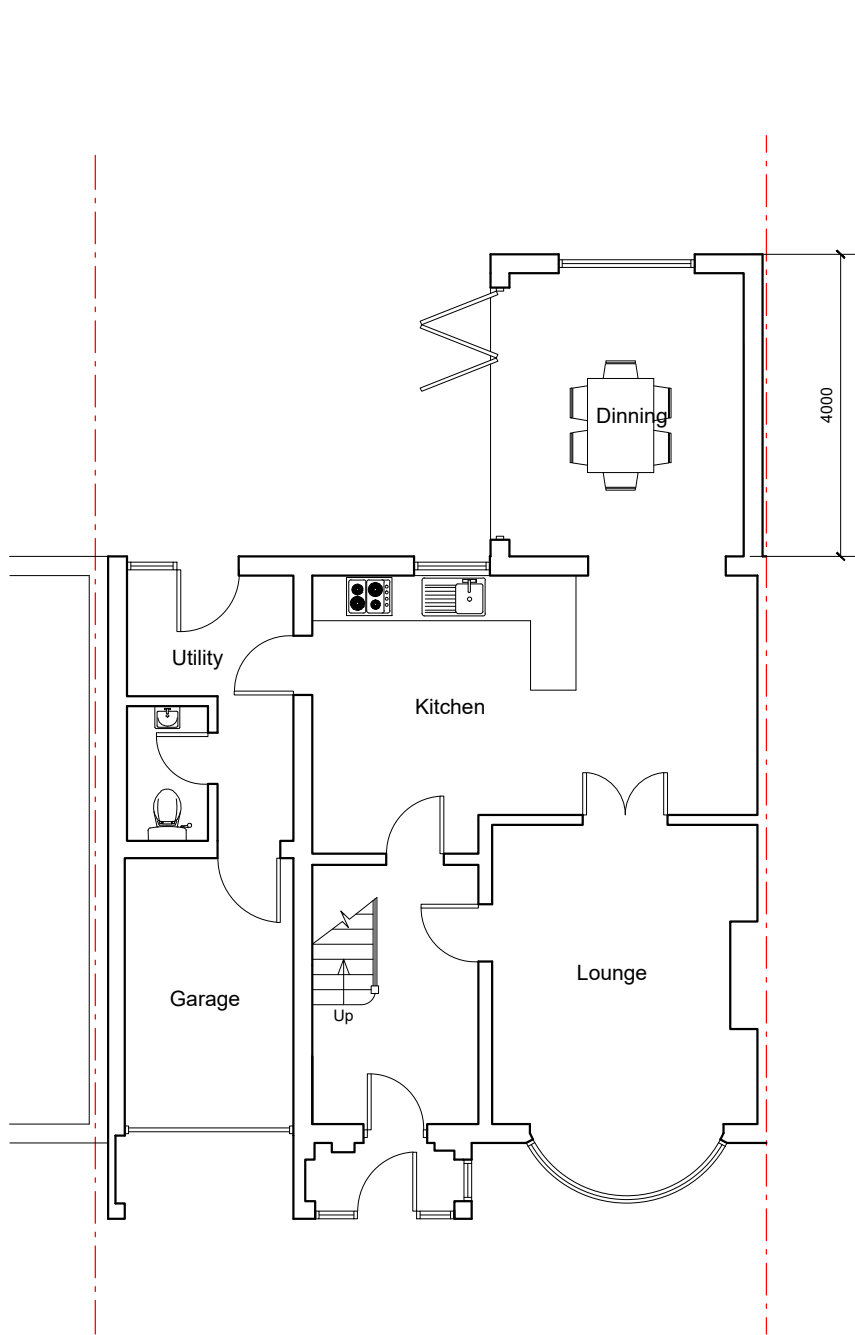


Ground Floor Plan

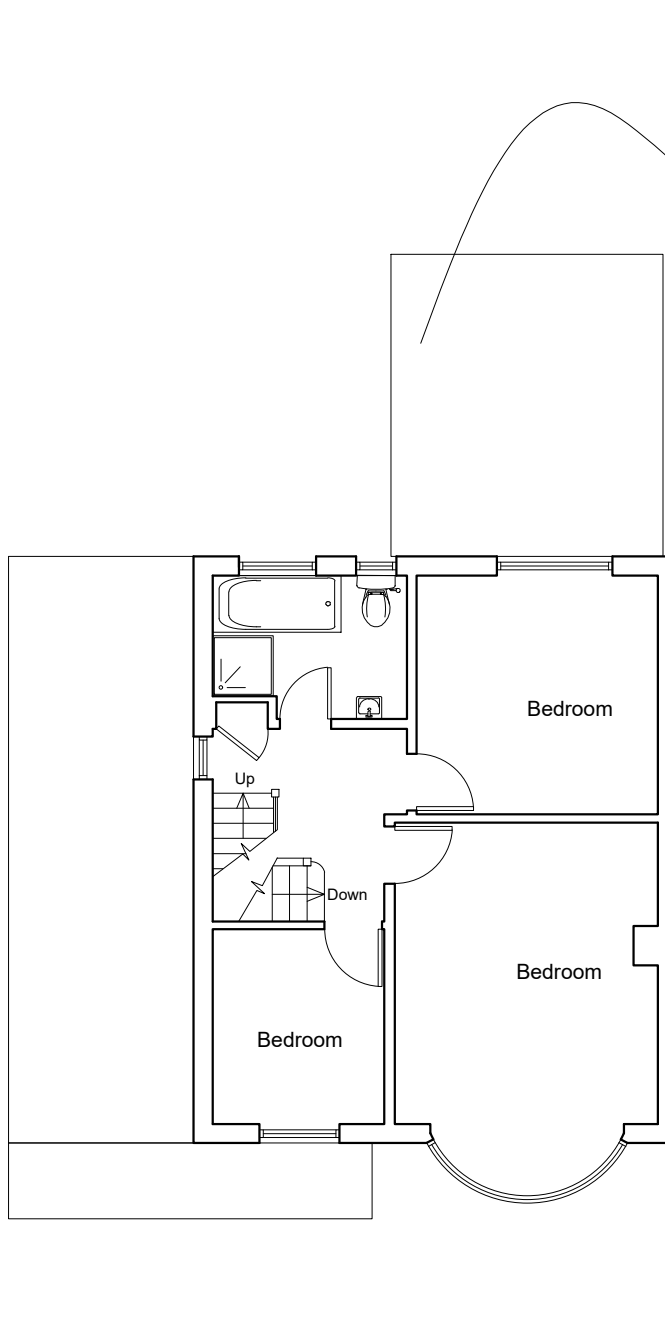

First Floor Plan

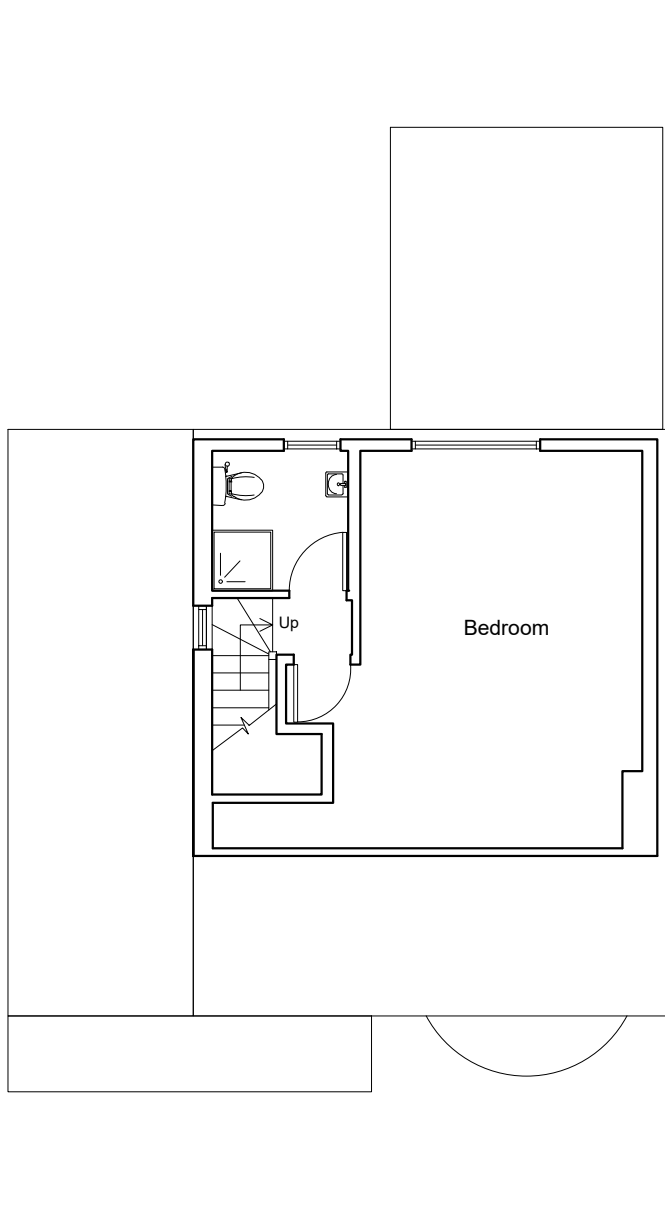


Loft Plan

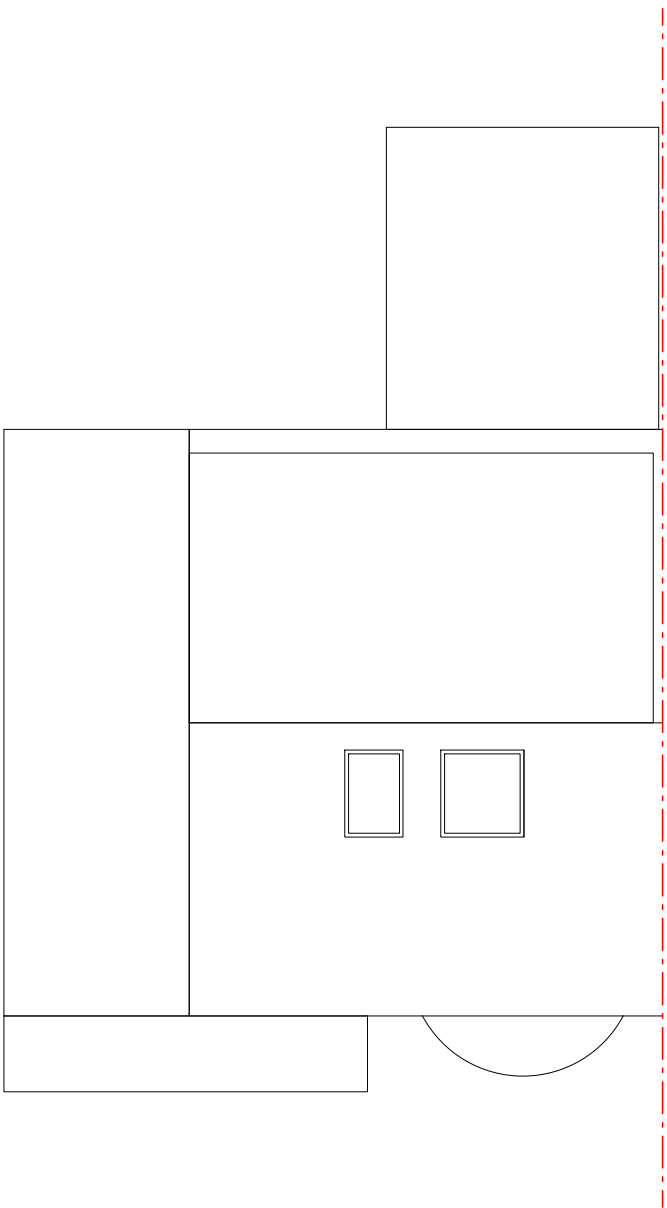

Roof Plan

PROPOSED FLOOR PLANS

29 Angus Drive, Ruislip, HA4 0RZ

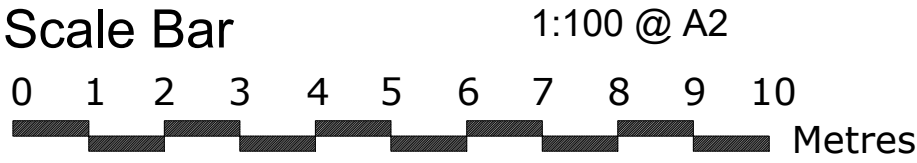

THE GILLETT MACLEOD PARTNERSHIP
Chartered Architects & Town Planning Consultants
1 High Road Old Eastcote Pinner Middlesex HA5 2EW tel. 0208 868 1333

Drg. No. 24/3617/04 A	REVISION
Scale 1:100	A
Date 02/02/24	
Drawn by KH	(C) drawer