





North Elevation

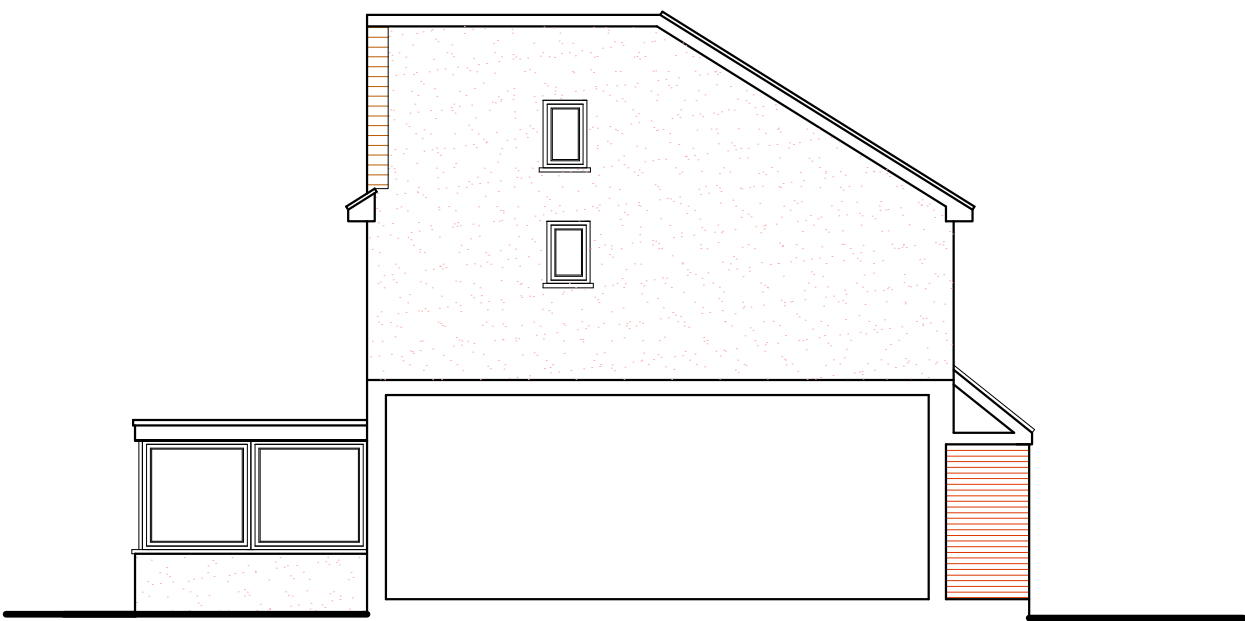

East Elevation



South Elevation

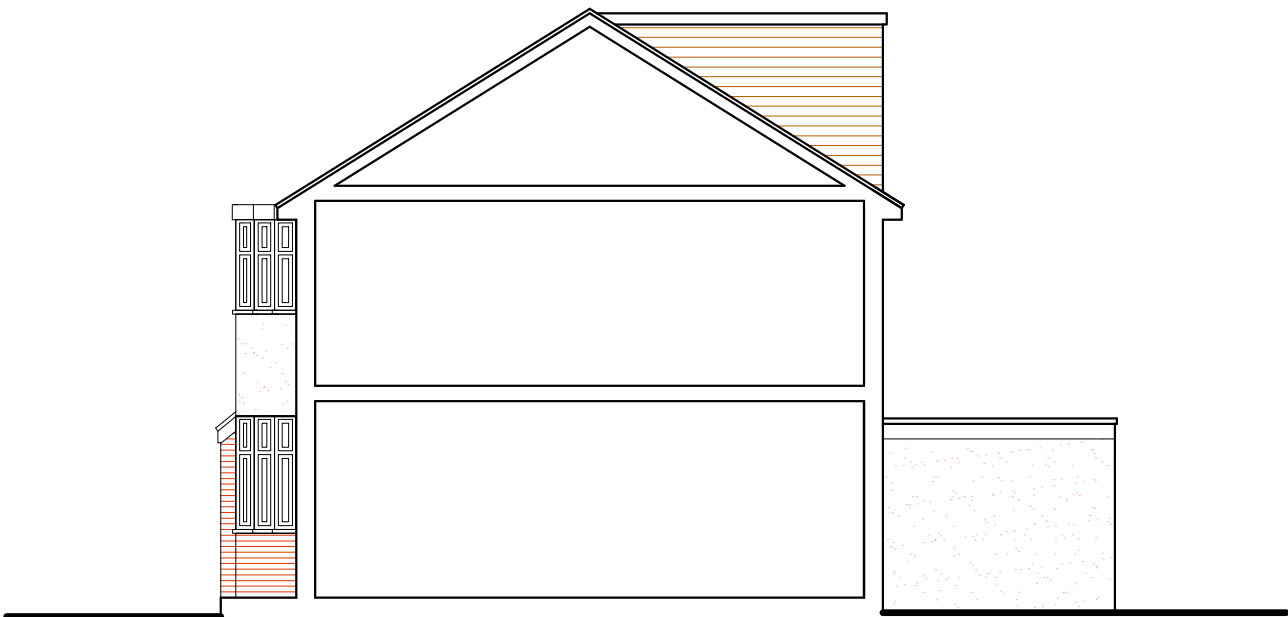

West Elevation

EXISTING ELEVATIONS

29 Angus Drive, Ruislip, HA4 0RZ

Scale Bar

1:100 @ A2

012345678910

Metres



THE GILLETT MACLEOD PARTNERSHIP
Chartered Architects & Town Planning Consultants
1 High Road Old Eastcote Pinner Middlesex HA5 2EW tel. 0208 868 1333

Drg. No. 24/3617/05
Scale 1:100
Date 02/02/24
Drawn by KH

REVISION	