


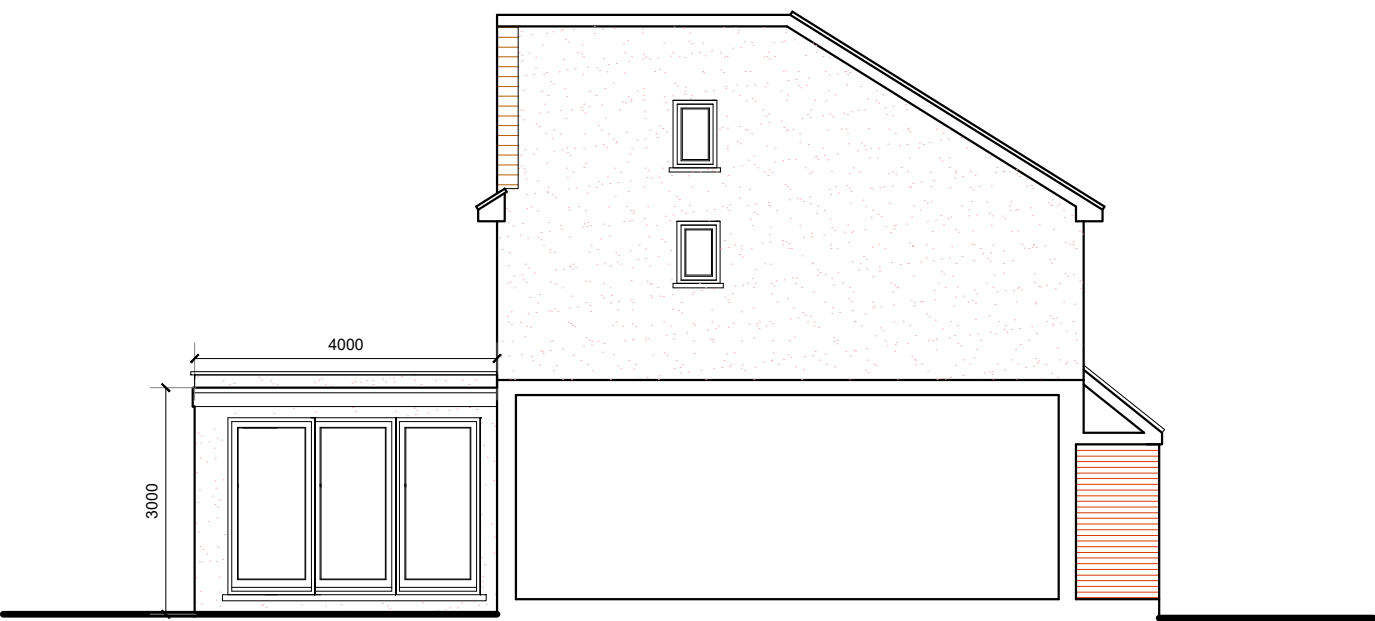


North Elevation



East Elevation




South Elevation

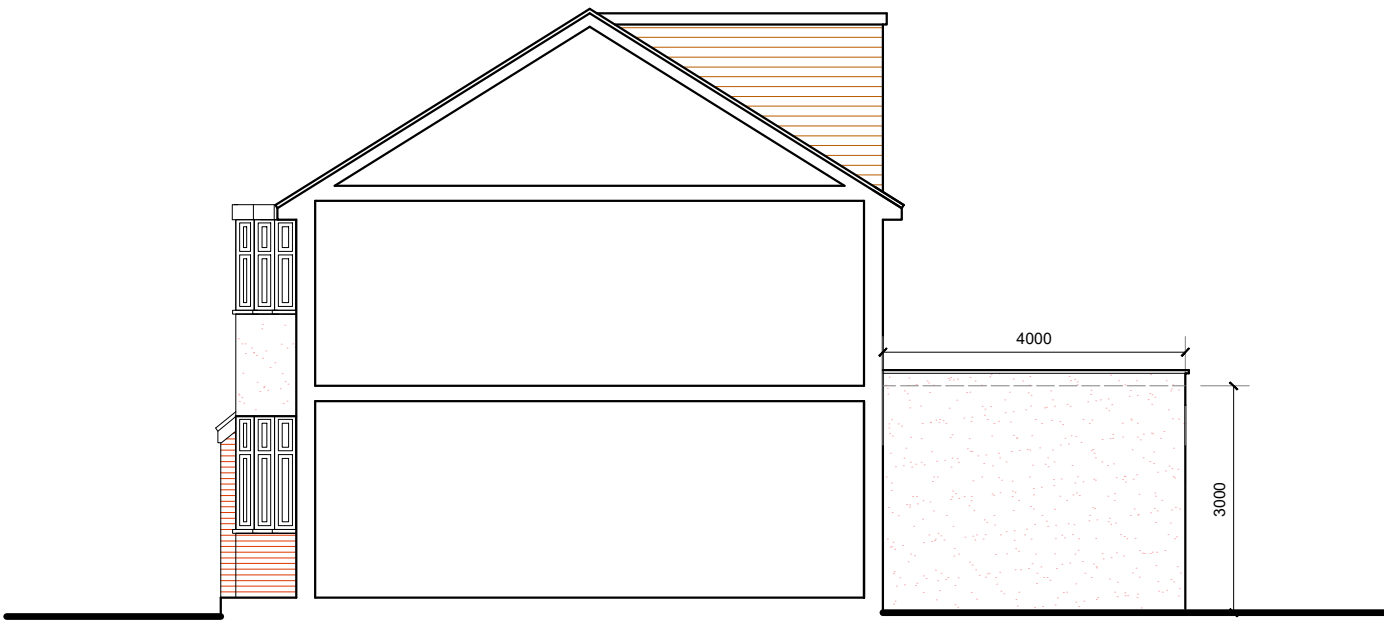

West Elevation

PROPOSED ELEVATIONS

29 Angus Drive, Ruislip, HA4 0RZ

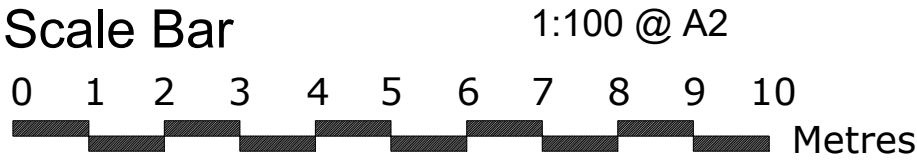

THE GILLETT MACLEOD PARTNERSHIP
Chartered Architects & Town Planning Consultants
1 High Road Old Eastcote Pinner Middlesex HA5 2EW tel. 0208 868 1333

Drg. No. 24/3617/06
Scale 1:100
Date 02/02/24
Drawn by KH

REVISION	