




ANGUS DRIVE

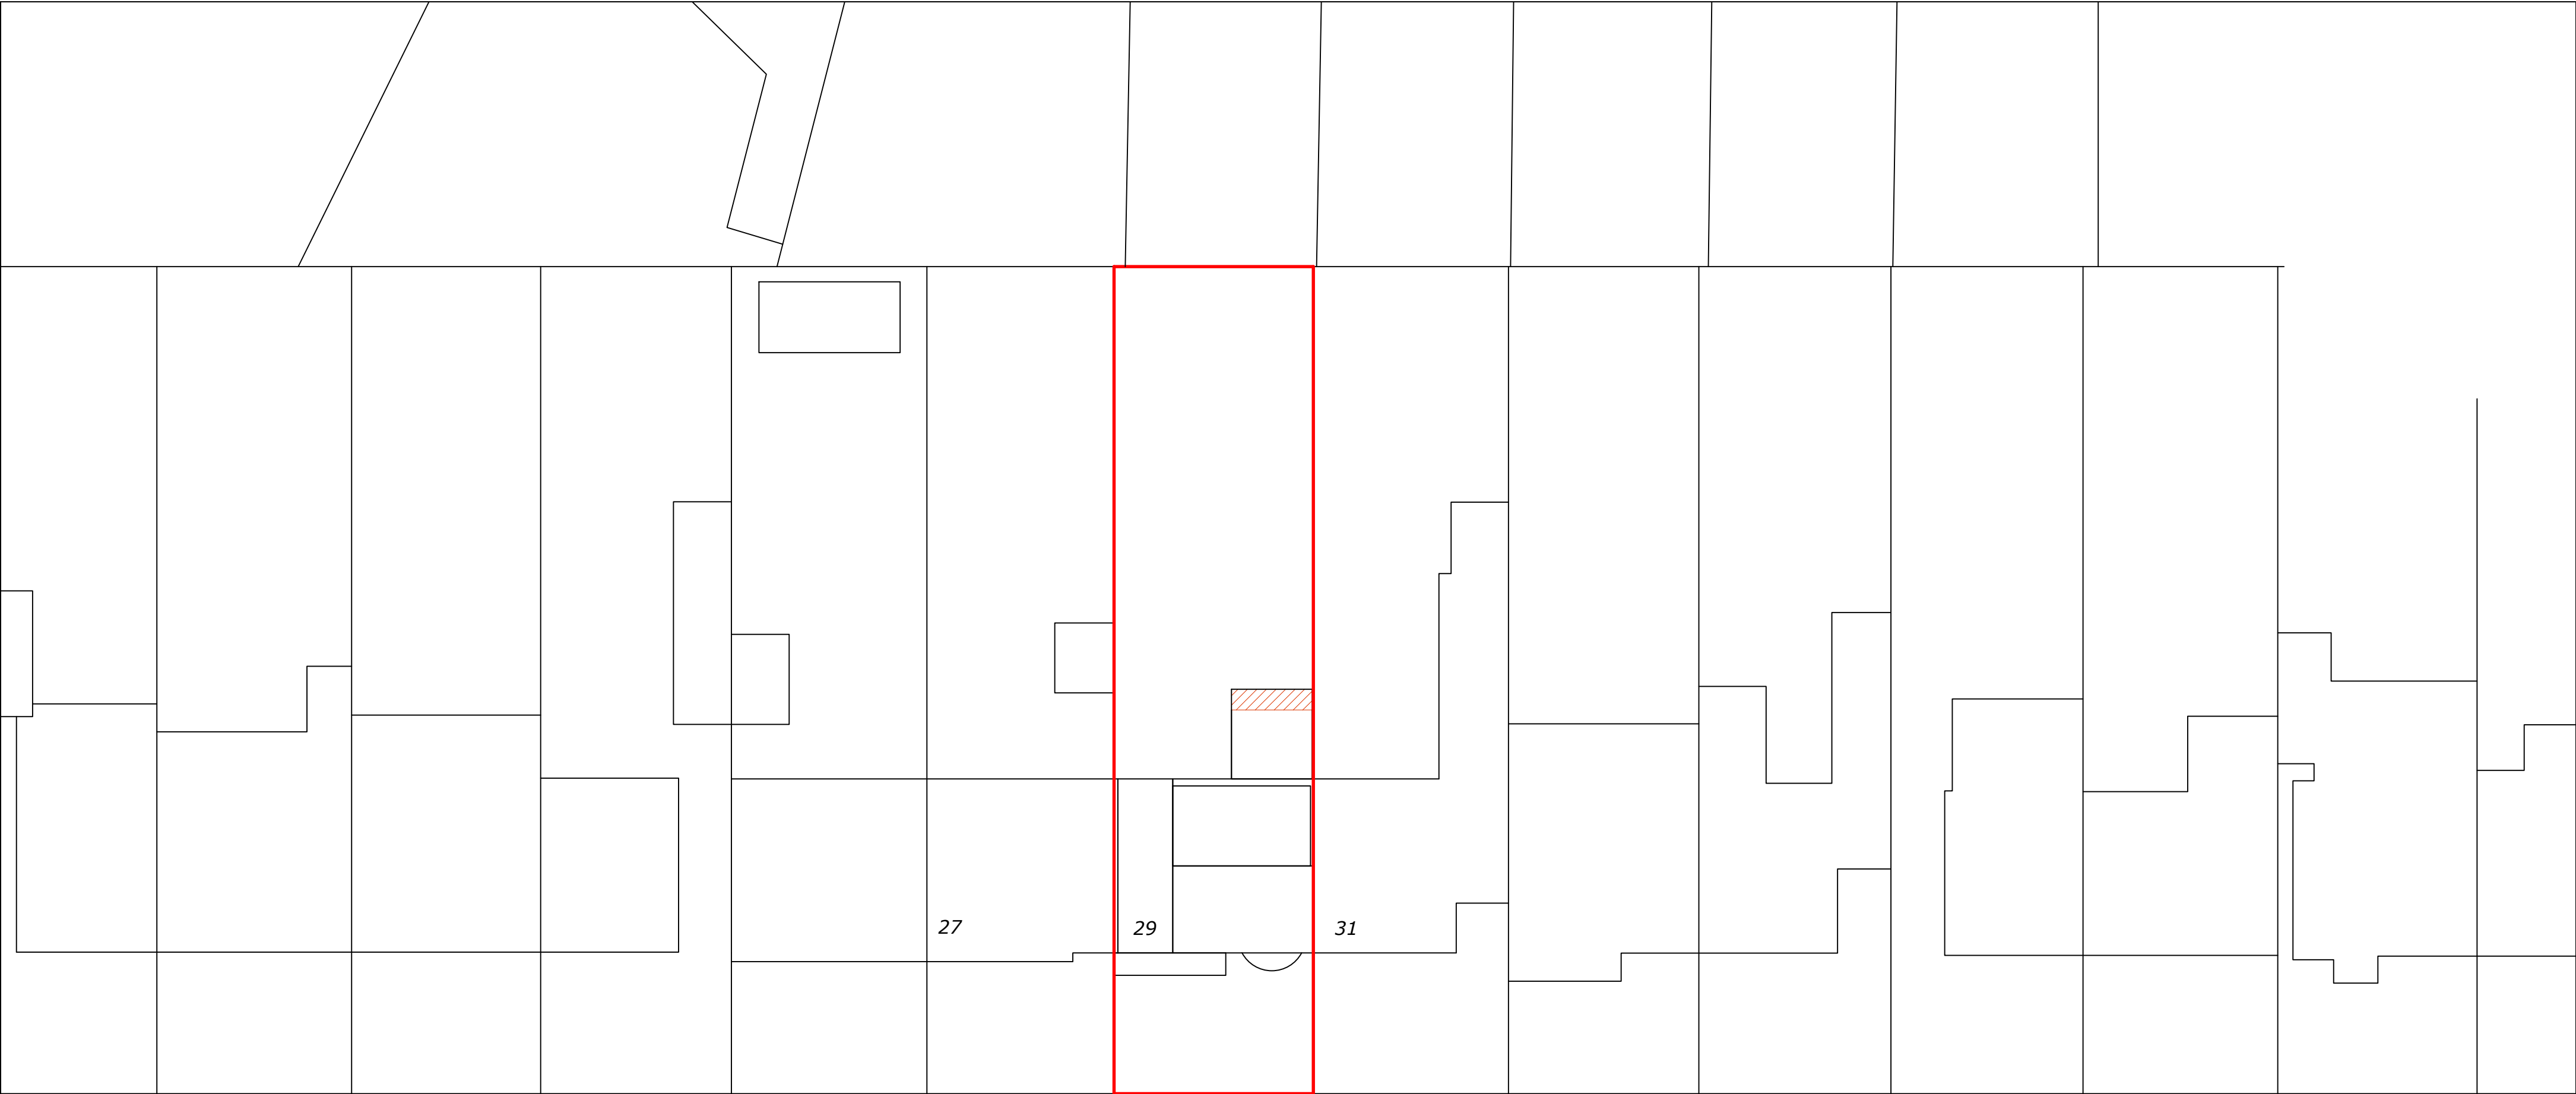


PROPOSED
SITE PLAN

29 Angus Drive, Ruislip, HA4 0RZ

Scale Bar
0 1 2 3 4 5 6 7 8 9 10 Metres

1:200 @ A2

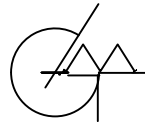

THE GILLETT MACLEOD PARTNERSHIP
Chartered Architects & Town Planning Consultants
1 High Road Old Eastcote Pinner Middlesex HA5 2EW tel. 0208 868 1333

Drg. No. 24/3617/02
Scale 1:200
Date 12/02/24
Drawn by KH

REVISION	
©	drower