




COPYRIGHT CONTRACTOR MUST CONFIRM SITE DIMENSIONS BEFORE COMMENCEMENT OF WORK.		
THIS DRAWING OR DESIGN IS THE COPYRIGHT AND MAY NOT BE REPRODUCED WITHOUT WRITTEN CONSENT.		
CONTRACTOR RESPONSIBLE FOR CORRECT SETTING OUT ON SITE. ANY DISCREPANCIES TO BE NOTED TO THE DESIGNER IMMEDIATELY.		
MARKED	REVISION	DATE
A		

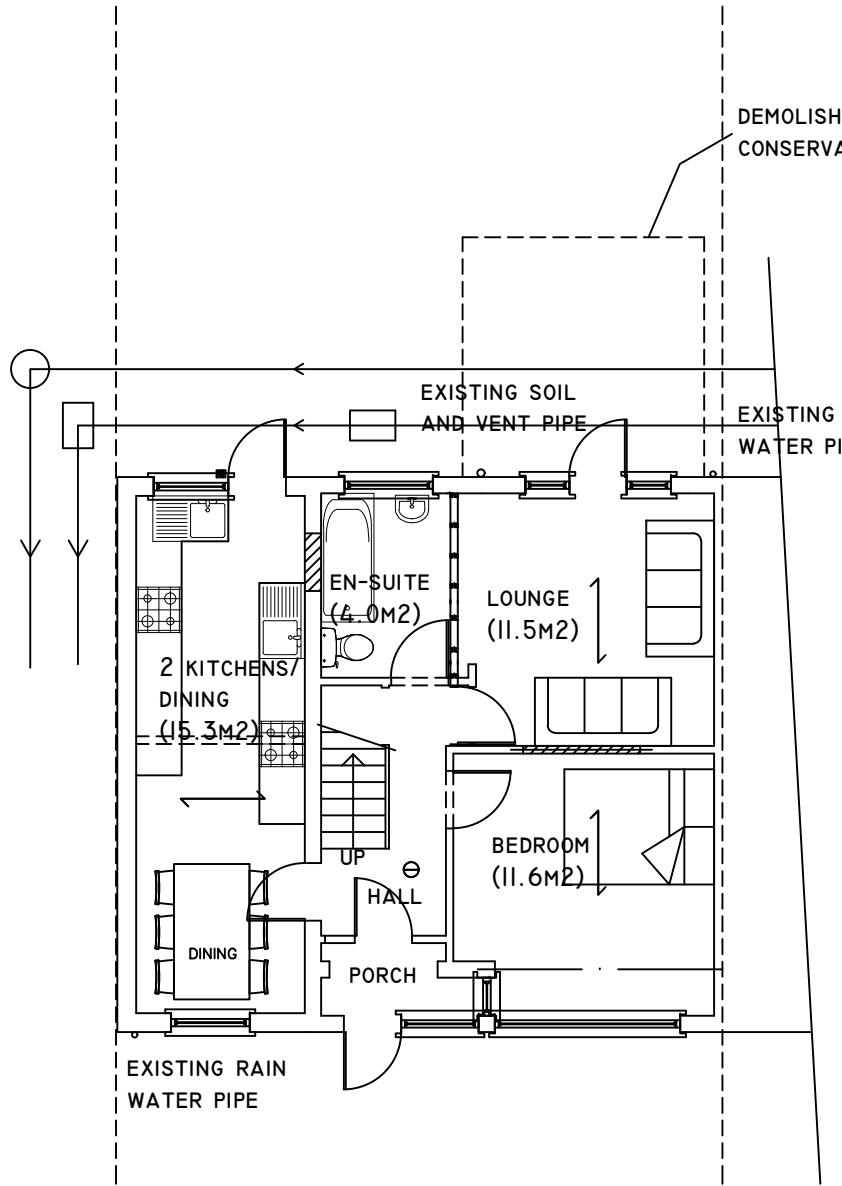

PROPOSED GROUND FLOOR PLAN

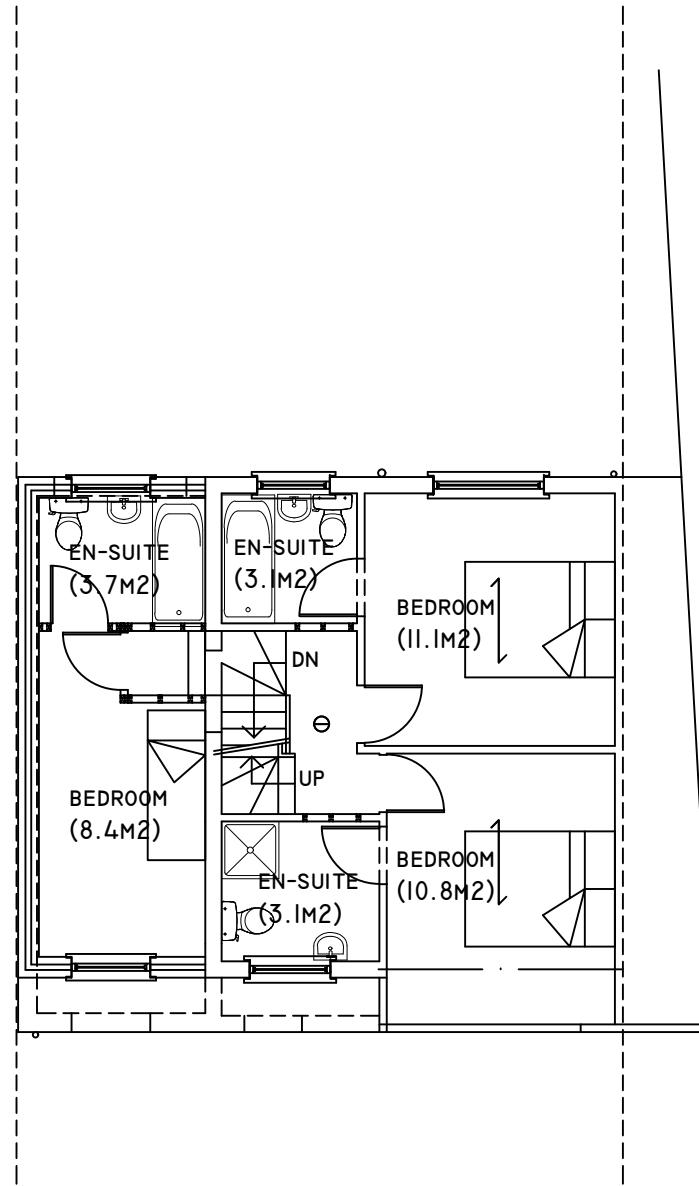


PROPOSED FIRST FLOOR PLAN

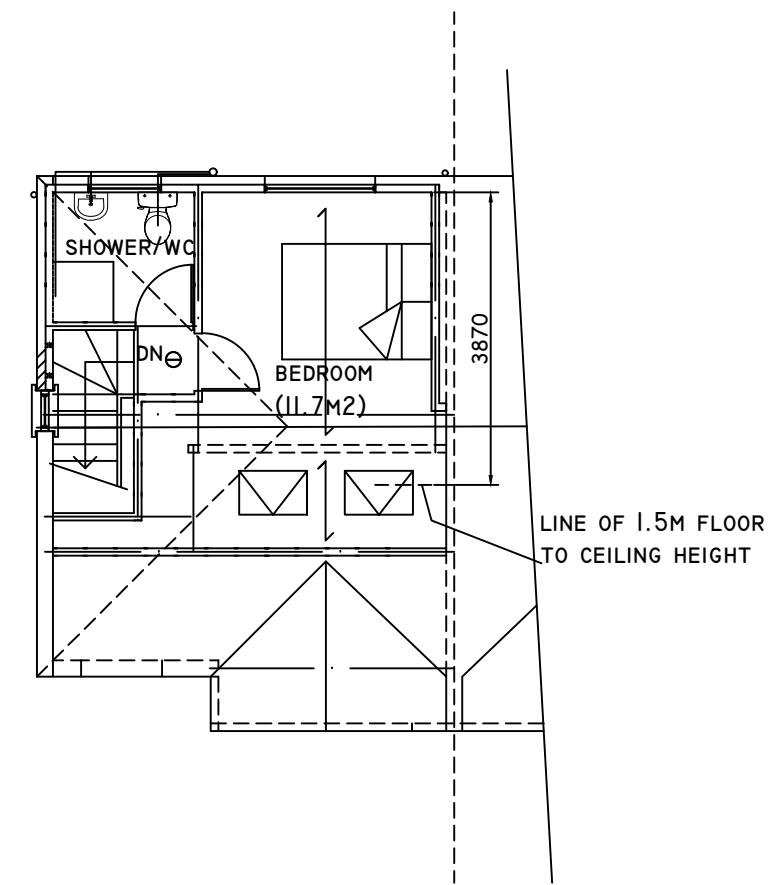

PROPOSED LOFT FLOOR PLAN

0 10M

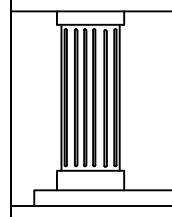	CHECKED:	DATE: NOV 2024	<b>DRAWING TITLE:</b> PROPOSED GROUND, FIRST AND LOFT FLOOR PLAN	<b>PROJECT:</b> 12 BEDFORD AVENUE HAYES UB4 0DP
	DRAWN:	SCALE: 1:100		
	DRAWING NUMBER:	01		