




COPYRIGHT CONTRACTOR MUST CONFIRM SITE DIMENSIONS BEFORE COMMENCEMENT OF WORK.		
THIS DRAWING OR DESIGN IS THE COPYRIGHT AND MAY NOT BE REPRODUCED WITHOUT WRITTEN CONSENT.		
CONTRACTOR RESPONSIBLE FOR CORRECT SETTING OUT ON SITE. ANY DISCREPANCIES TO BE NOTED TO THE DESIGNER IMMEDIATELY.		
MARKED	REVISION	DATE
A		

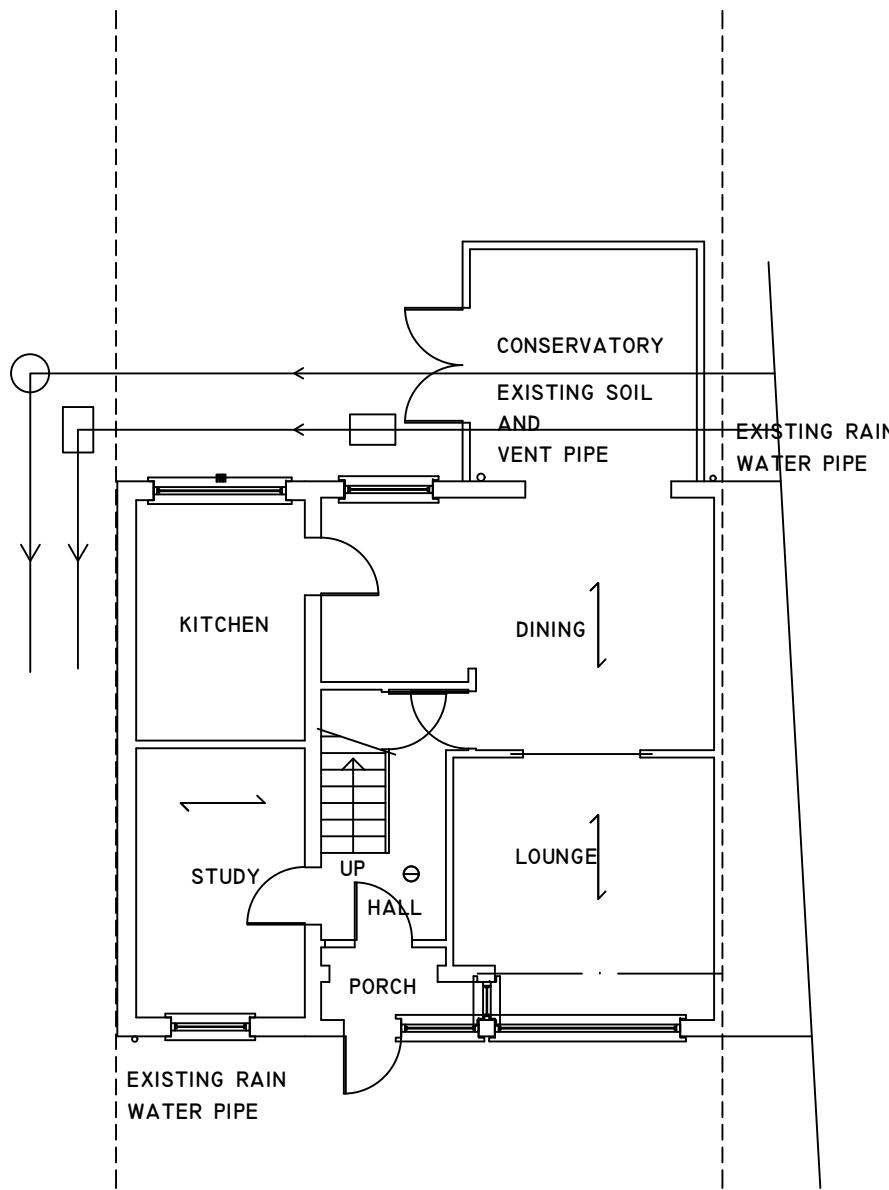

EXISTING GROUND FLOOR PLAN

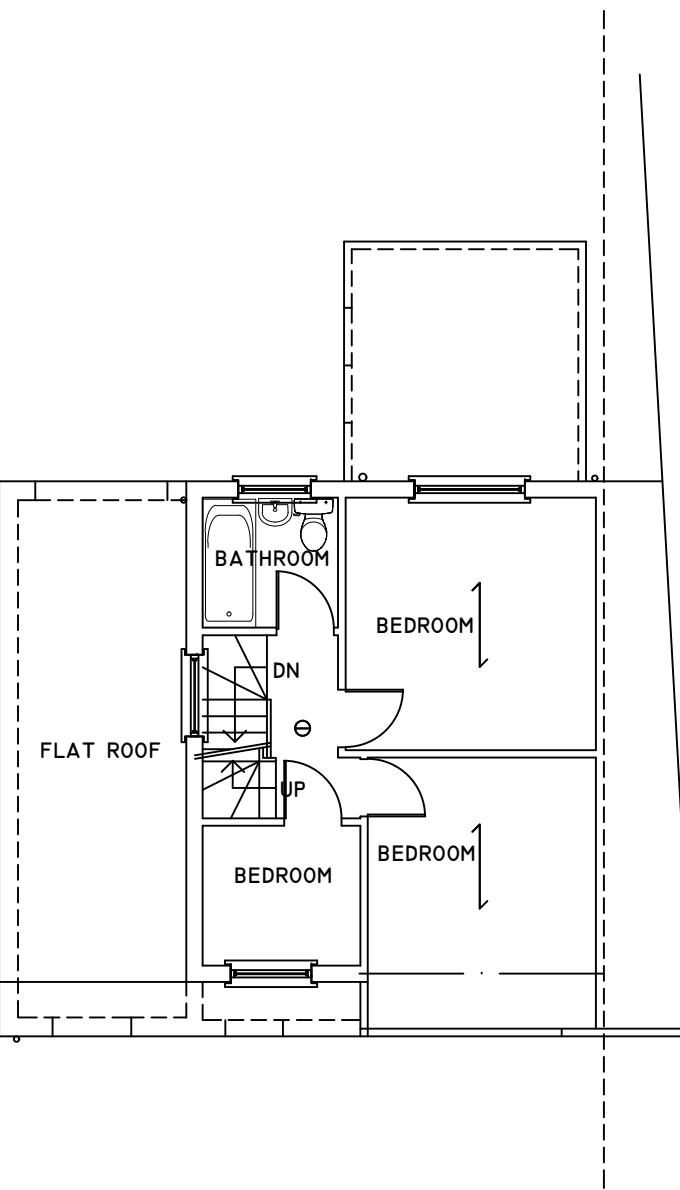

EXISTING FIRST FLOOR PLAN

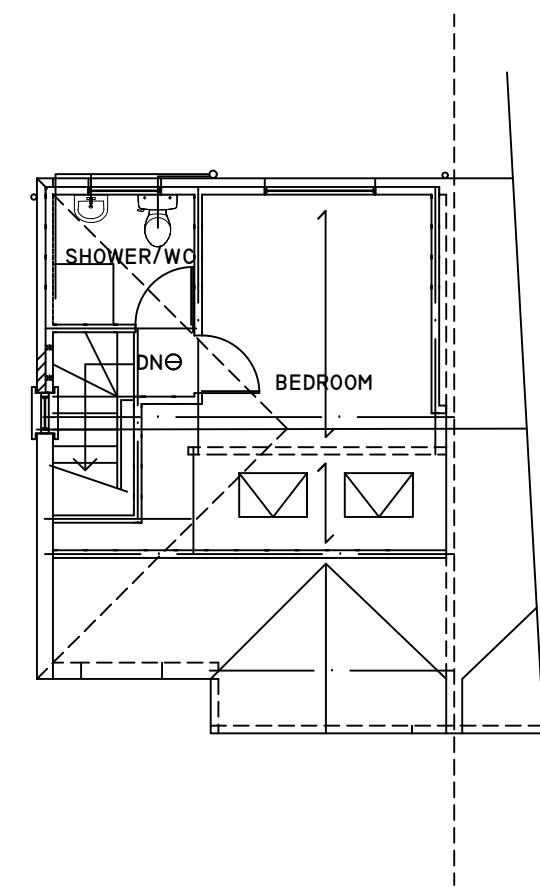

EXISTING LOFT FLOOR PLAN

0 10M

CHECKED:	DATE: NOV 2024
DRAWN:	SCALE: 1:100
DRAWING NUMBER: 02	

DRAWING TITLE:  
EXISTING GROUND, FIRST  
AND LOFT FLOOR PLAN

PROJECT:  
12 BEDFORD AVENUE  
HAYES  
UB4 0DP