



COPYRIGHT  
CONTRACTOR MUST CONFIRM SITE DIMENSIONS BEFORE COMMENCEMENT  
OF WORK.  
THIS DRAWING OR DESIGN IS THE COPYRIGHT AND MAY NOT BE  
REPRODUCED WITHOUT WRITTEN CONSENT.  
CONTRACTOR RESPONSIBLE FOR CORRECT SETTING OUT ON SITE. ANY  
DISCREPANCIES TO BE NOTED TO THE DESIGNER IMMEDIATELY.


MARKED	REVISION	DATE
A		

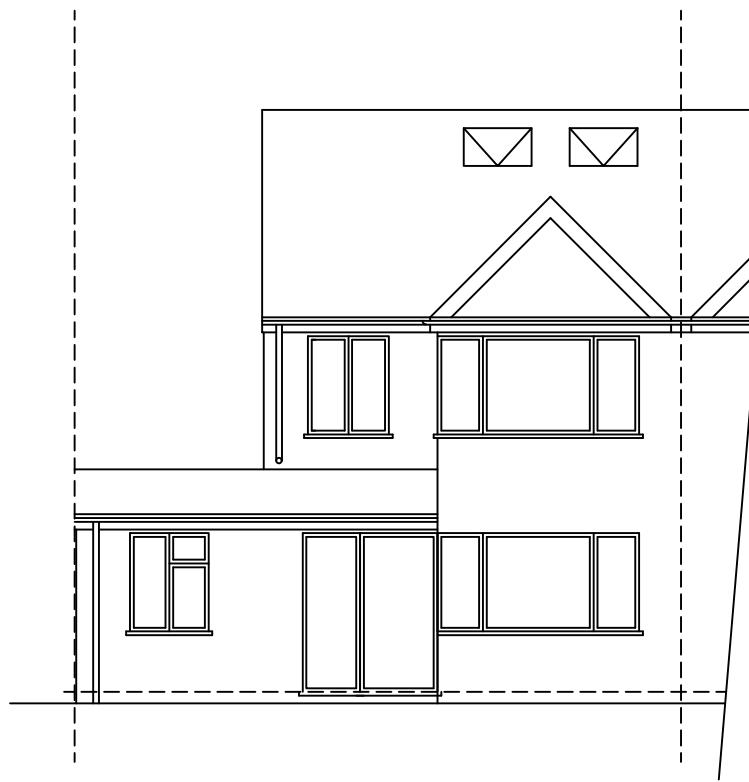


FRONT ELEVATION

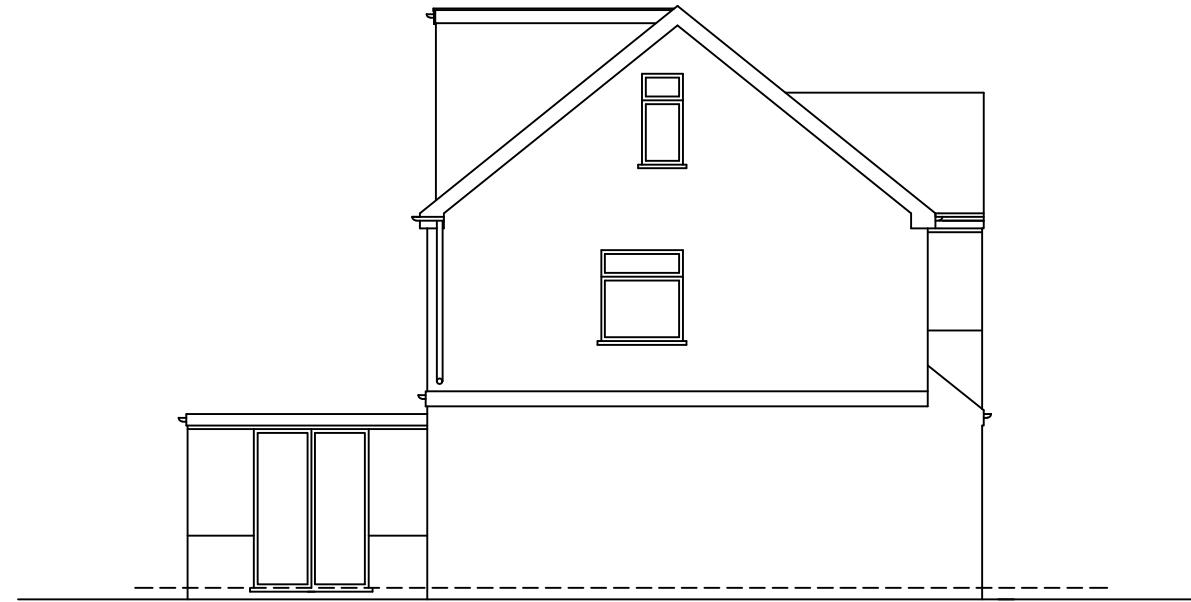

SIDE ELEVATION

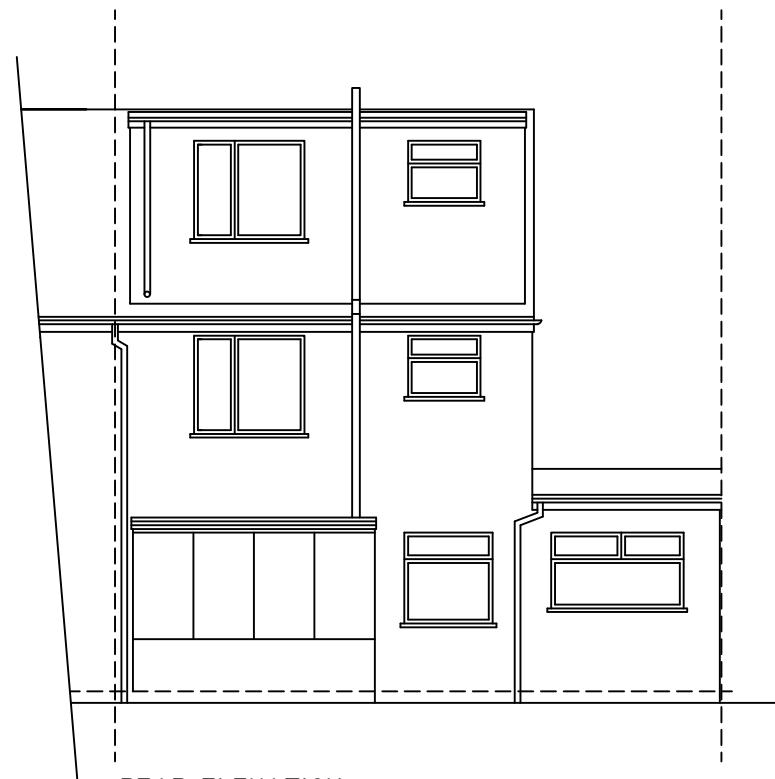


REAR ELEVATION

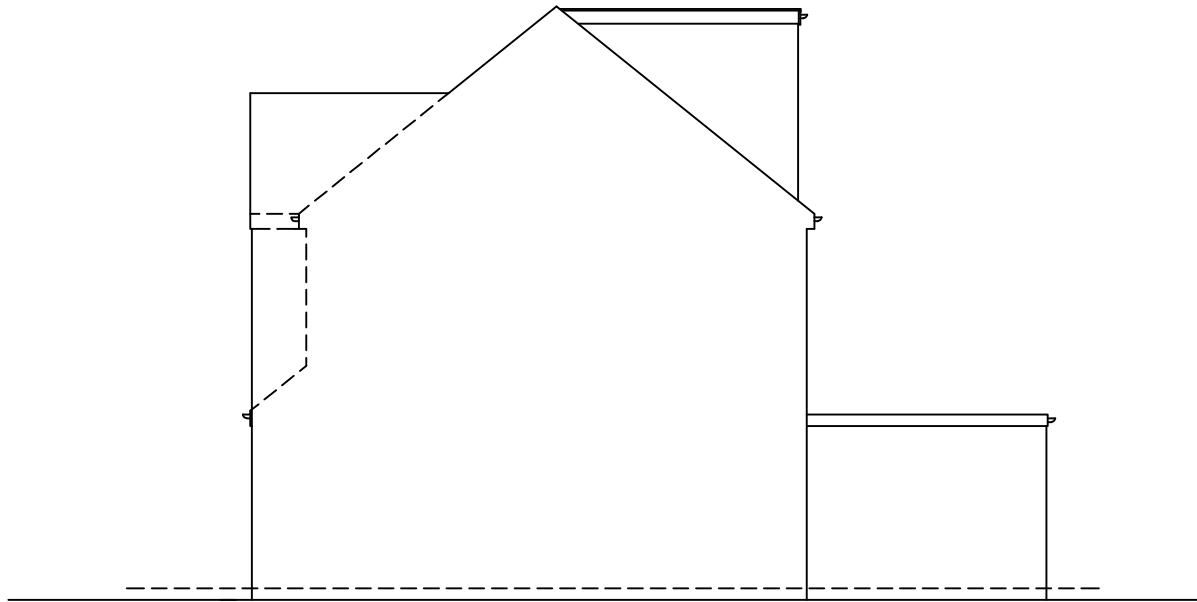

FLANK ELEVATION

0

10M

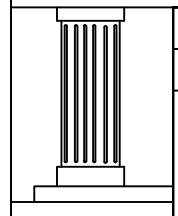

CHECKED:	DATE: NOV 2024
DRAWN:	SCALE: 1:100
DRAWING NUMBER:	

03

DRAWING TITLE:  
EXISTING  
ELEVATIONS

PROJECT:  
12 BEDFORD AVENUE  
HAYES  
UB4 0DP

