


COPYRIGHT
CONTRACTOR MUST CONFIRM SITE DIMENSIONS BEFORE COMMENCEMENT
OF WORK.
THIS DRAWING OR DESIGN IS THE COPYRIGHT AND MAY NOT BE
REPRODUCED WITHOUT WRITTEN CONSENT.
CONTRACTOR RESPONSIBLE FOR CORRECT SETTING OUT ON SITE. ANY
DISCREPANCIES TO BE NOTED TO THE DESIGNER IMMEDIATELY.


MARKED	REVISION	DATE
A		




FRONT ELEVATION

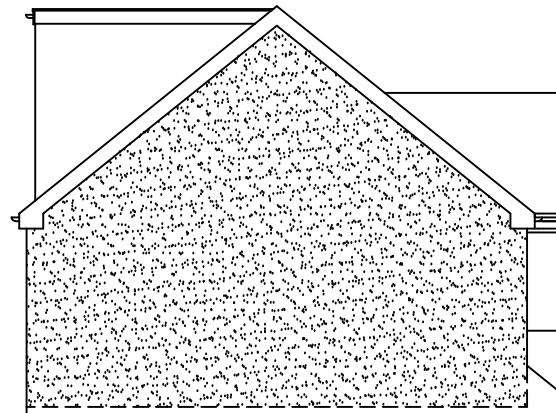

SIDE ELEVATION

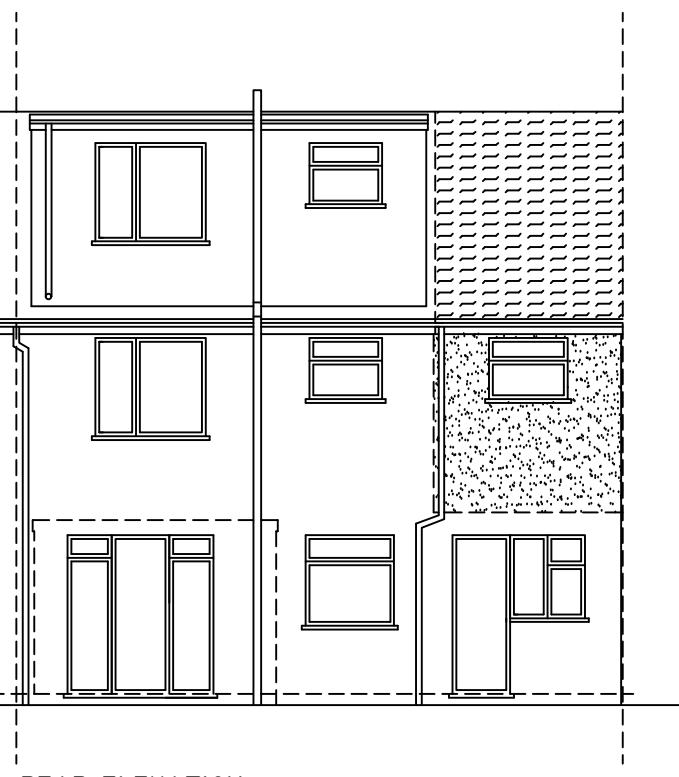

REAR ELEVATION

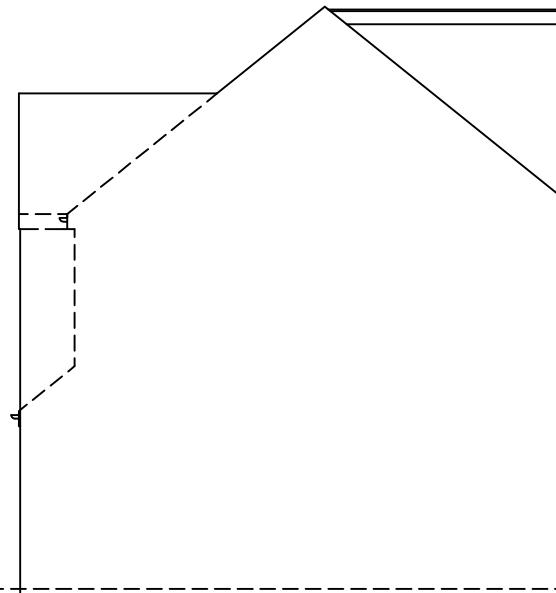

FLANK ELEVATION

0 10M

04	COLONNA	CHECKED: NOV 2024	DATE: NOV 2024	DRAWING TITLE: PROPOSED ELEVATIONS	PROJECT: 12 BEDFORD AVENUE HAYES UB4 0DP
	DRAWN:	SCALE: 1:100			
	DRAWING NUMBER:				