



COPYRIGHT
CONTRACTOR MUST CONFIRM SITE DIMENSIONS BEFORE COMMENCEMENT
OF WORK.
THIS DRAWING OR DESIGN IS THE COPYRIGHT AND MAY NOT BE
REPRODUCED WITHOUT WRITTEN CONSENT.
CONTRACTOR RESPONSIBLE FOR CORRECT SETTING OUT ON SITE. ANY
DISCREPANCIES TO BE NOTED TO THE DESIGNER IMMEDIATELY.


MARKED	REVISION	DATE
A		

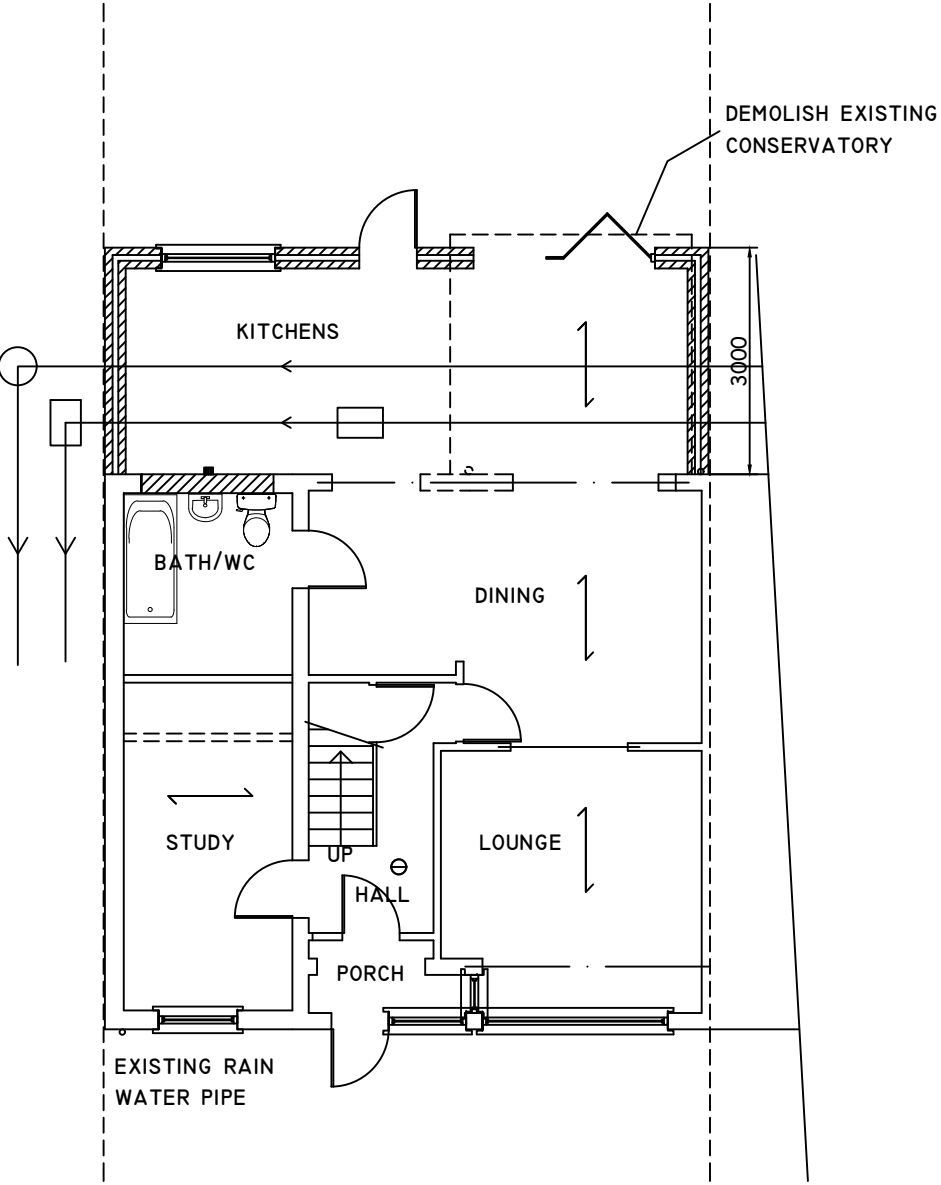

PROPOSED GROUND FLOOR PLAN

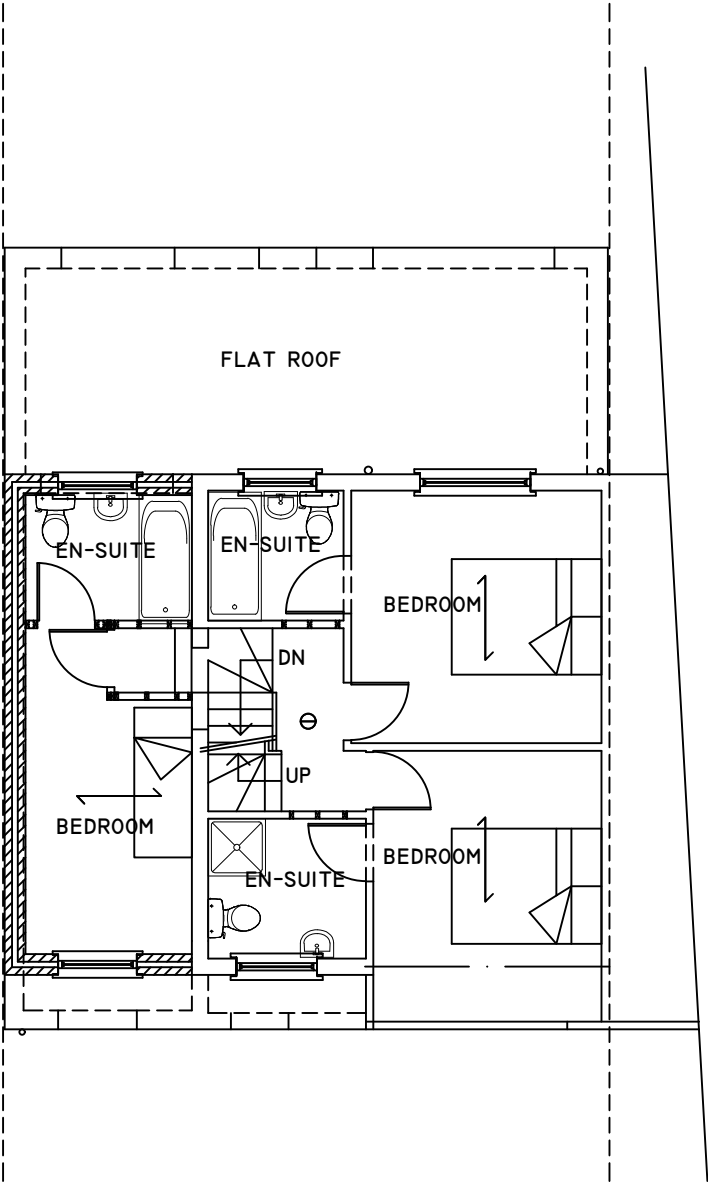

PROPOSED FIRST FLOOR PLAN

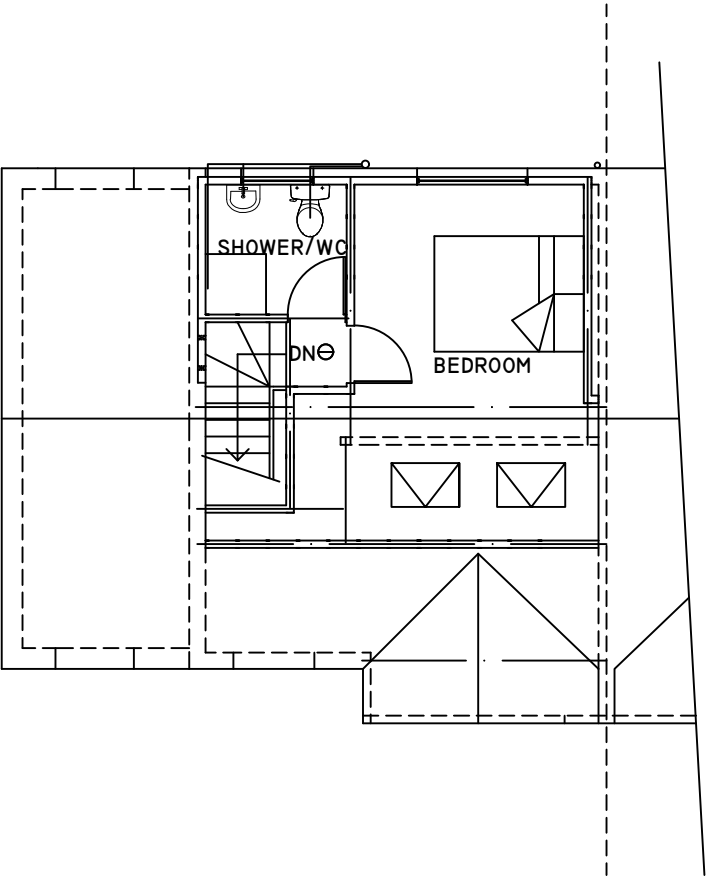

PROPOSED LOFT FLOOR PLAN



	CHECKED:	DATE: DEC 2024
	DRAWN:	SCALE: 1:100
	DRAWING NUMBER: 01	

DRAWING TITLE:
**PROPOSED GROUND, FIRST
AND LOFT FLOOR PLAN**

PROJECT:
**12 BEDFORD AVENUE
HAYES
UB4 0DP**

