



COPYRIGHT CONTRACTOR MUST CONFIRM SITE DIMENSIONS BEFORE COMMENCEMENT OF WORK.		
THIS DRAWING OR DESIGN IS THE COPYRIGHT AND MAY NOT BE REPRODUCED WITHOUT WRITTEN CONSENT.		
CONTRACTOR RESPONSIBLE FOR CORRECT SETTING OUT ON SITE. ANY DISCREPANCIES TO BE NOTED TO THE DESIGNER IMMEDIATELY.		
MARKED	REVISION	DATE
A		

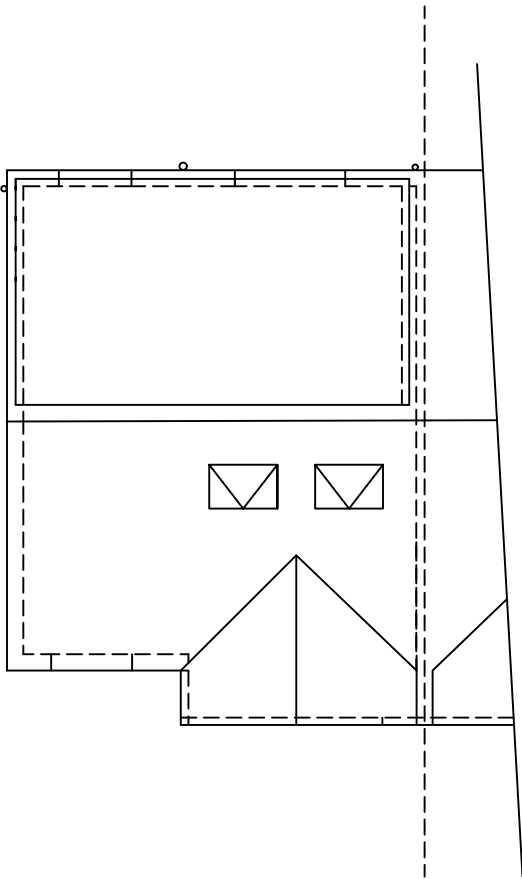


EXISTING ROOF PLAN

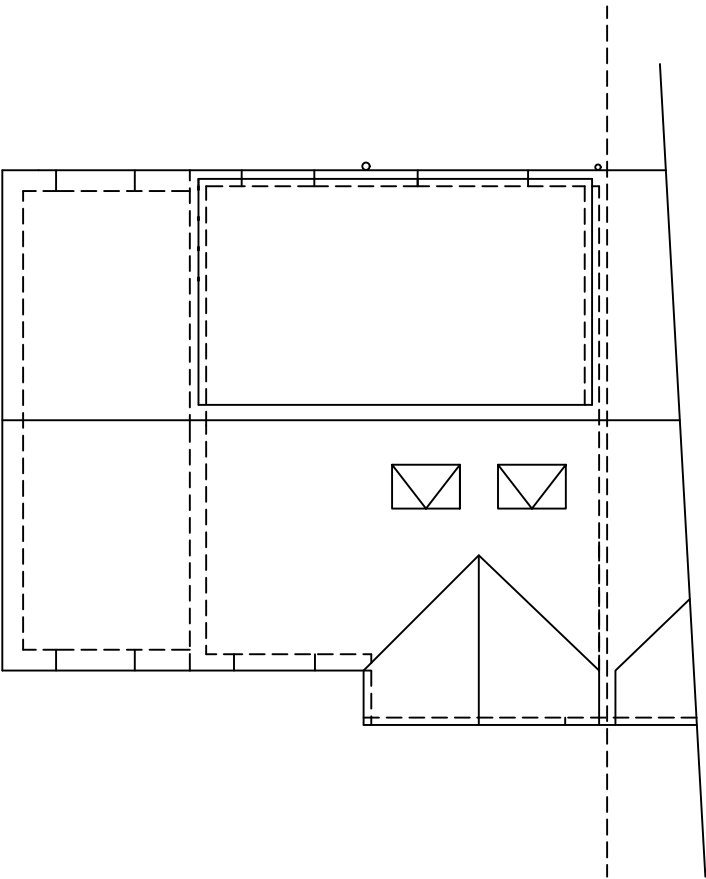

PROPOSED ROOF PLAN



 

CHECKED:	DATE: DEC 2024
DRAWN:	SCALE: 1:100
DRAWING NUMBER: 03	

DRAWING TITLE:
**EXISTING & PROPOSED ROOF
PLAN**

PROJECT:
**12 BEDFORD AVENUE
HAYES
UB4 0DP**

