



COPYRIGHT
CONTRACTOR MUST CONFIRM SITE DIMENSIONS BEFORE COMMENCEMENT OF WORK.
THIS DRAWING OR DESIGN IS THE COPYRIGHT AND MAY NOT BE REPRODUCED WITHOUT WRITTEN CONSENT.
CONTRACTOR RESPONSIBLE FOR CORRECT SETTING OUT ON SITE. ANY DISCREPANCIES TO BE NOTED TO THE DESIGNER IMMEDIATELY.


MARKED	REVISION	DATE
A		

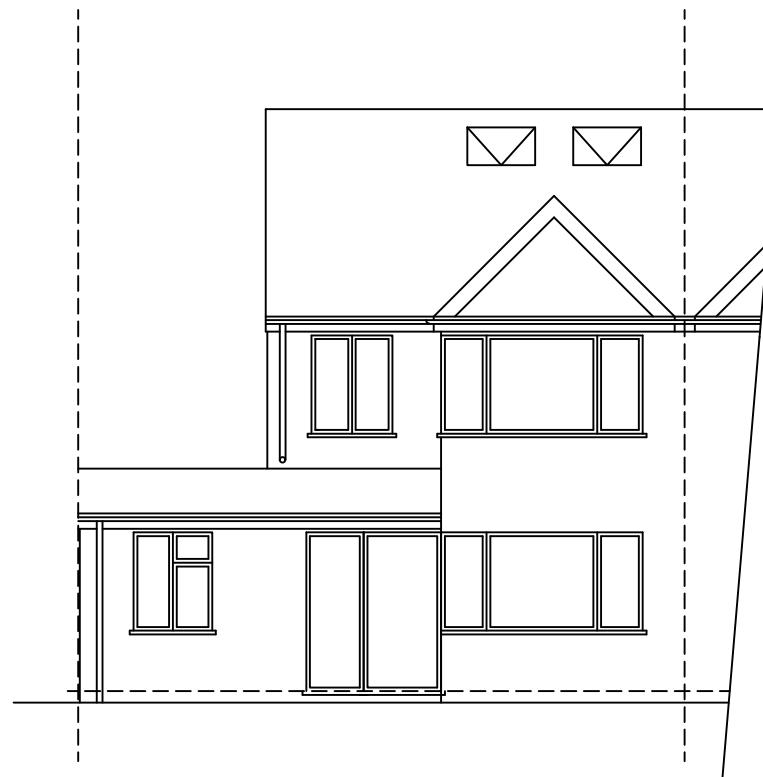


FRONT ELEVATION

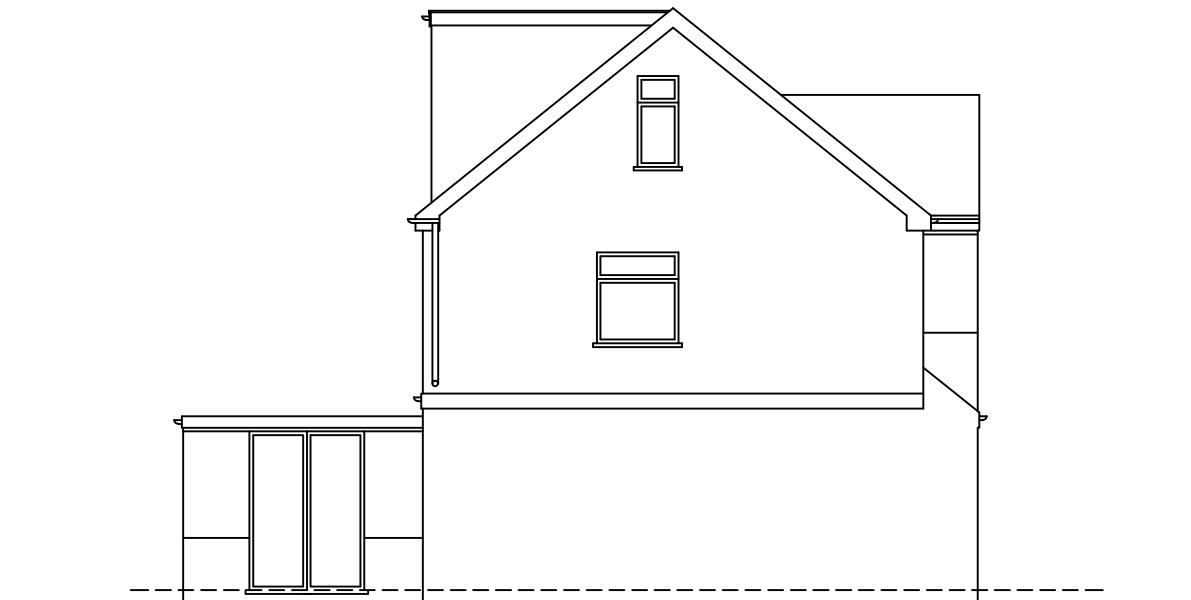

SIDE ELEVATION

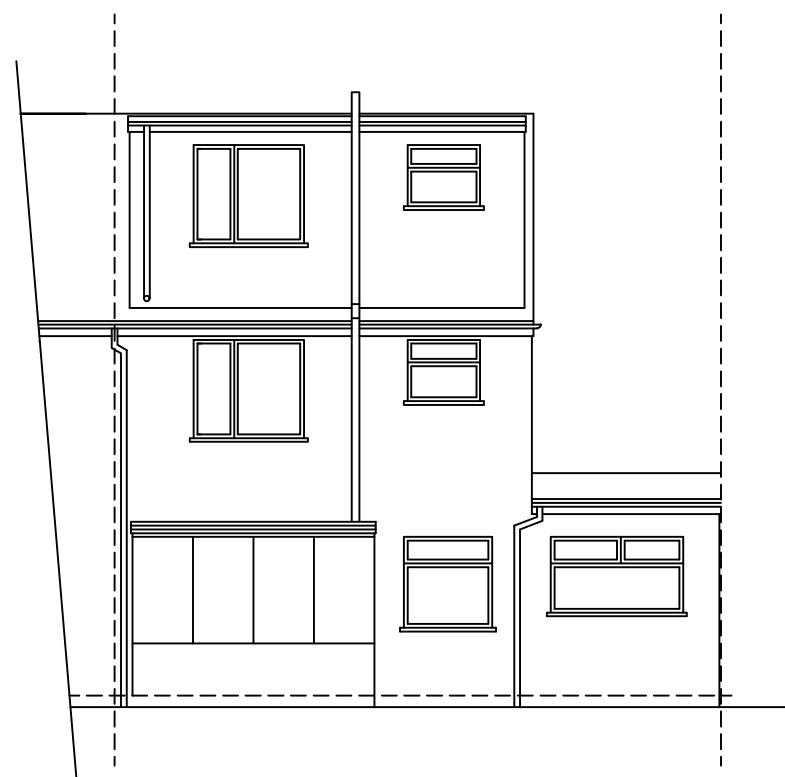


REAR ELEVATION

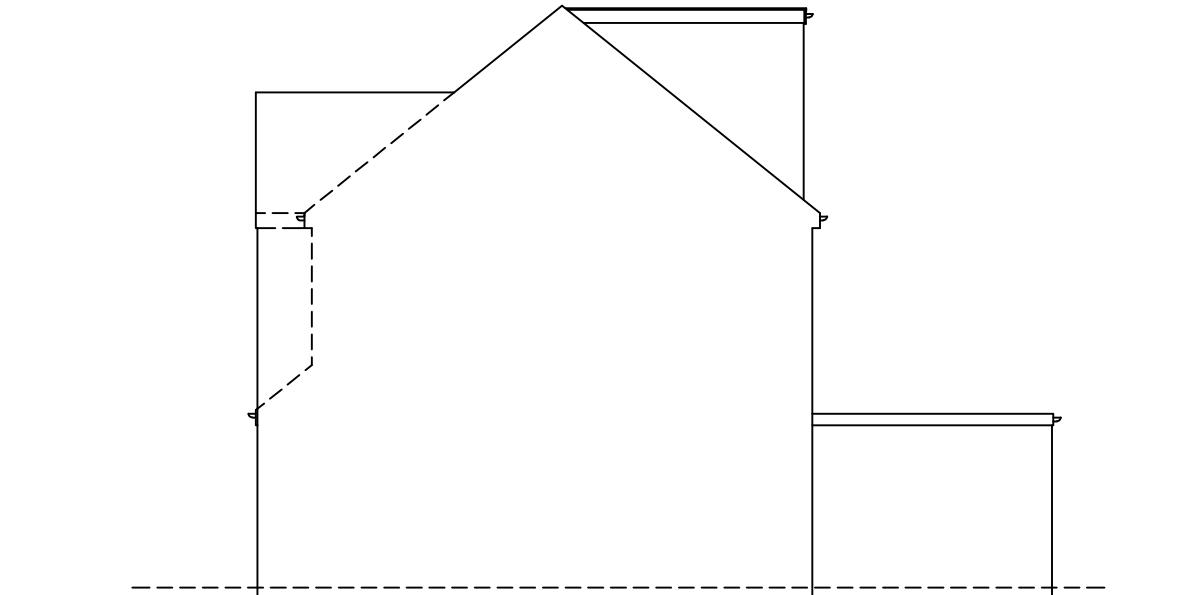

FLANK ELEVATION

0

10M

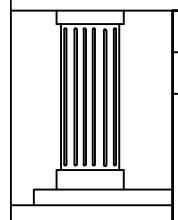

CHECKED: DATE: DEC 2024

DRAWN: SCALE: 1:100

DRAWING NUMBER:

04

DRAWING TITLE:
EXISTING
ELEVATIONS

PROJECT:
12 BEDFORD AVENUE
HAYES
UB4 0DP

