



COPYRIGHT THIS DRAWING OR DESIGN IS THE COPYRIGHT AND MAY NOT BE REPRODUCED WITHOUT WRITTEN CONSENT. CONTRACTOR RESPONSIBLE FOR CORRECT SETTING OUT ON SITE. ANY DISCREPANCIES TO BE NOTED TO THE DESIGNER IMMEDIATELY.		
MARKED	REVISION	DATE
A	CROSSOVER EXTENSION CHANGED TO 5M	26.2.25

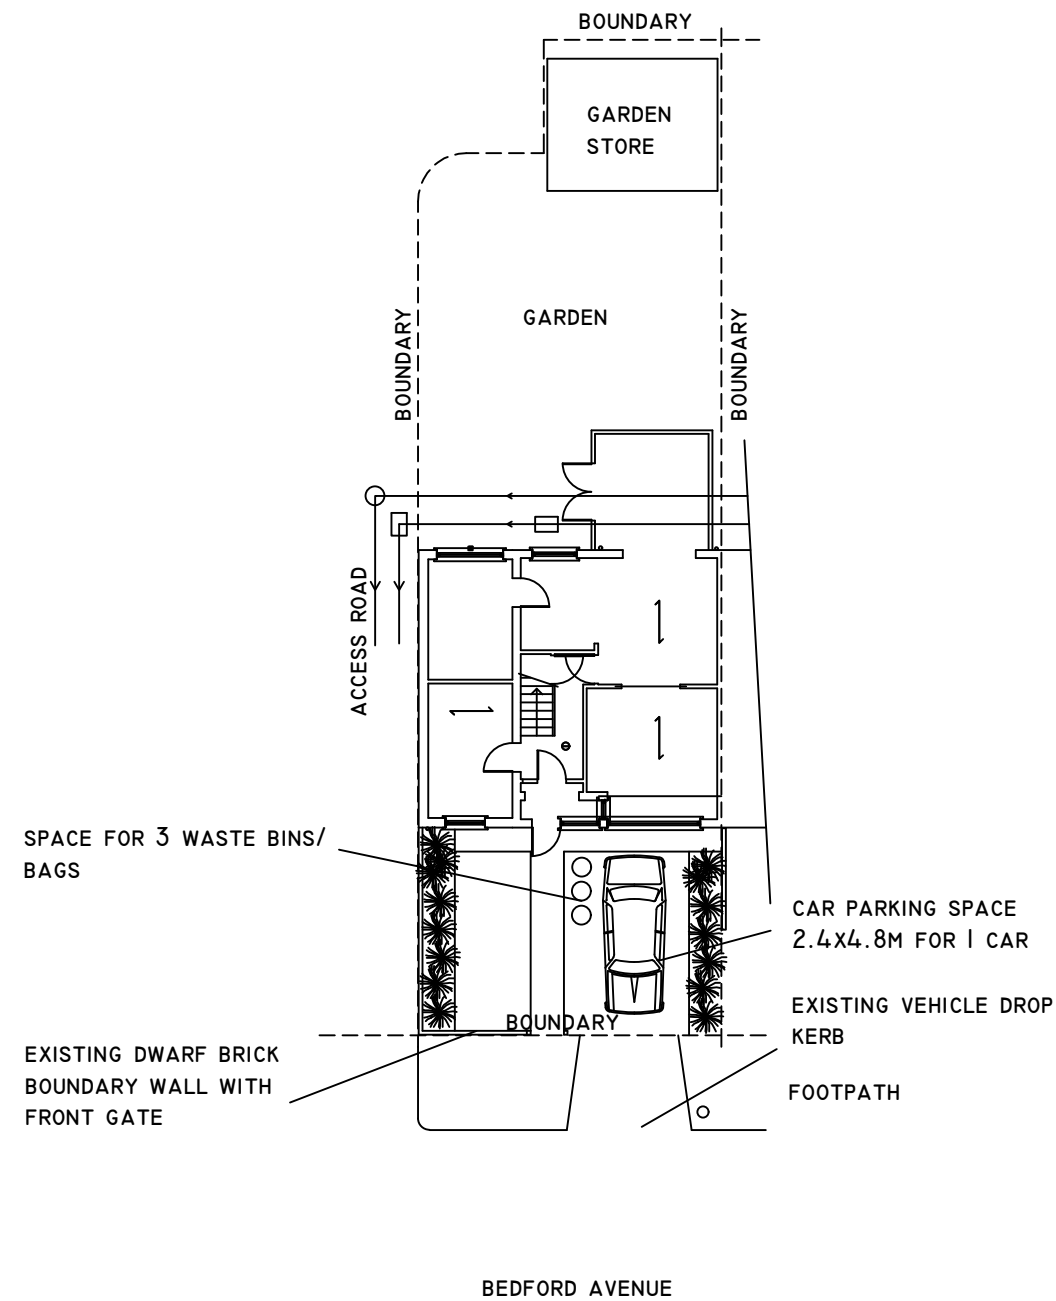

EXISTING SITE PLAN

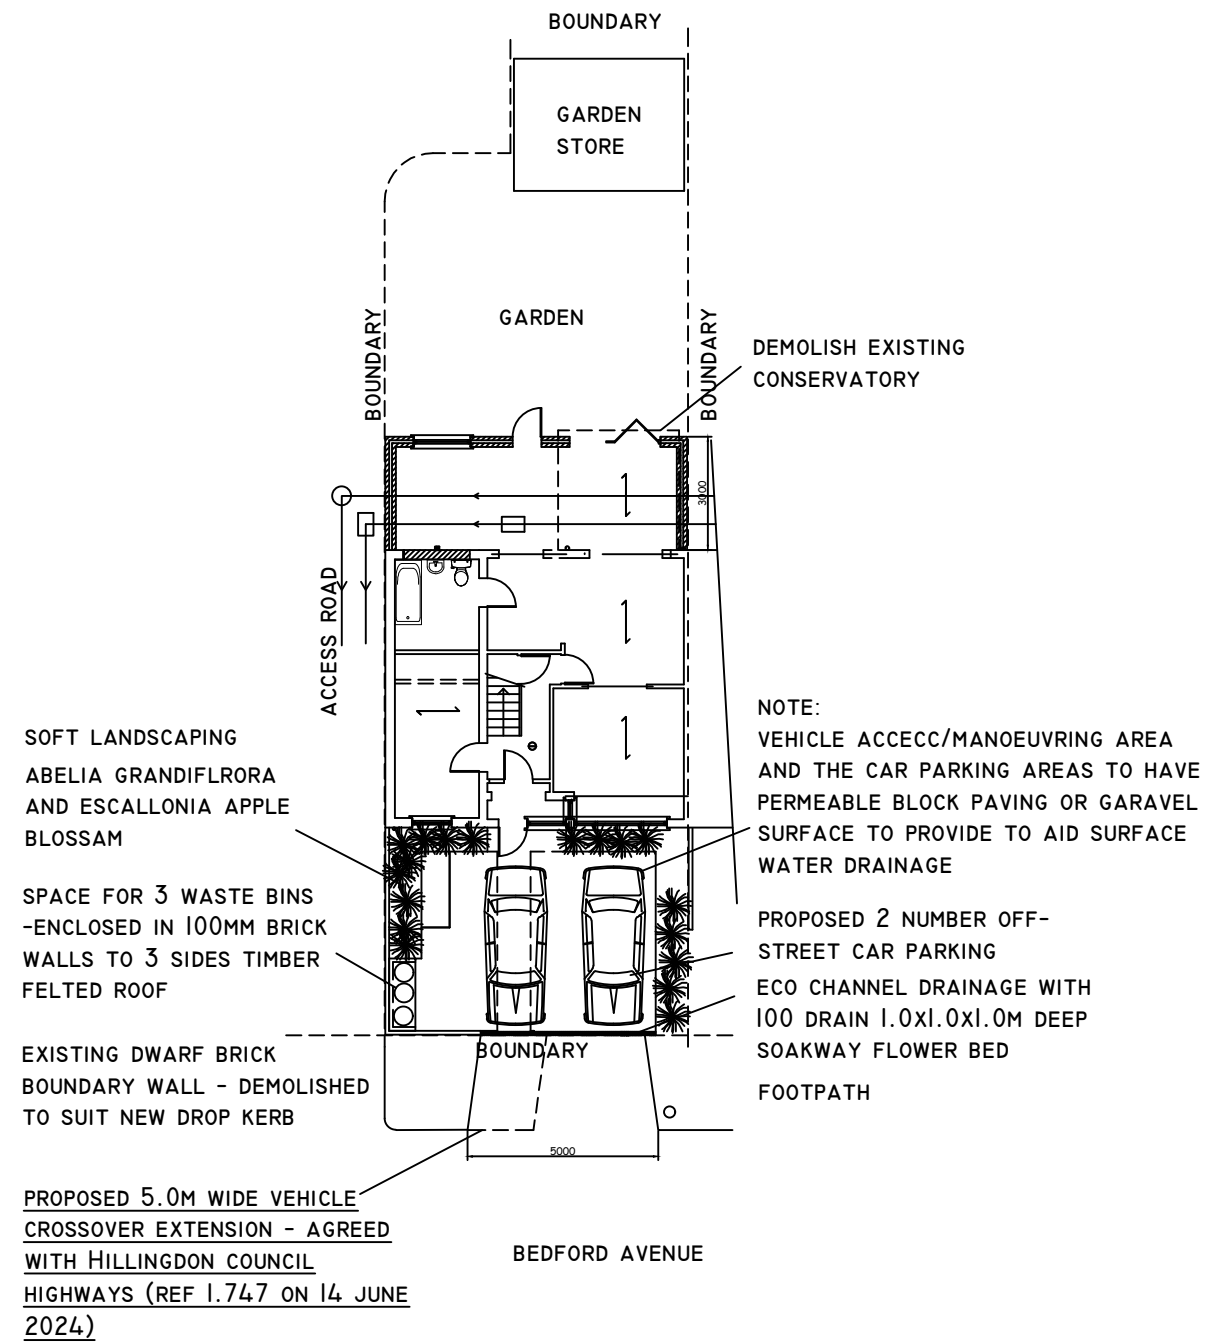

PROPOSED SITE PLAN

	CHECKED:	DATE: DEC 2024	DRAWING TITLE: EXISTING & PROPOSED SITE PLAN	PROJECT: 12 BEDFORD AVENUE HAYES UB4 0DP	
	DRAWN:	SCALE: 1:200			
	DRAWING NUMBER: 06A				