


LAWFUL CERITICATE APPLICATION FOR AN OUTBUILDING.

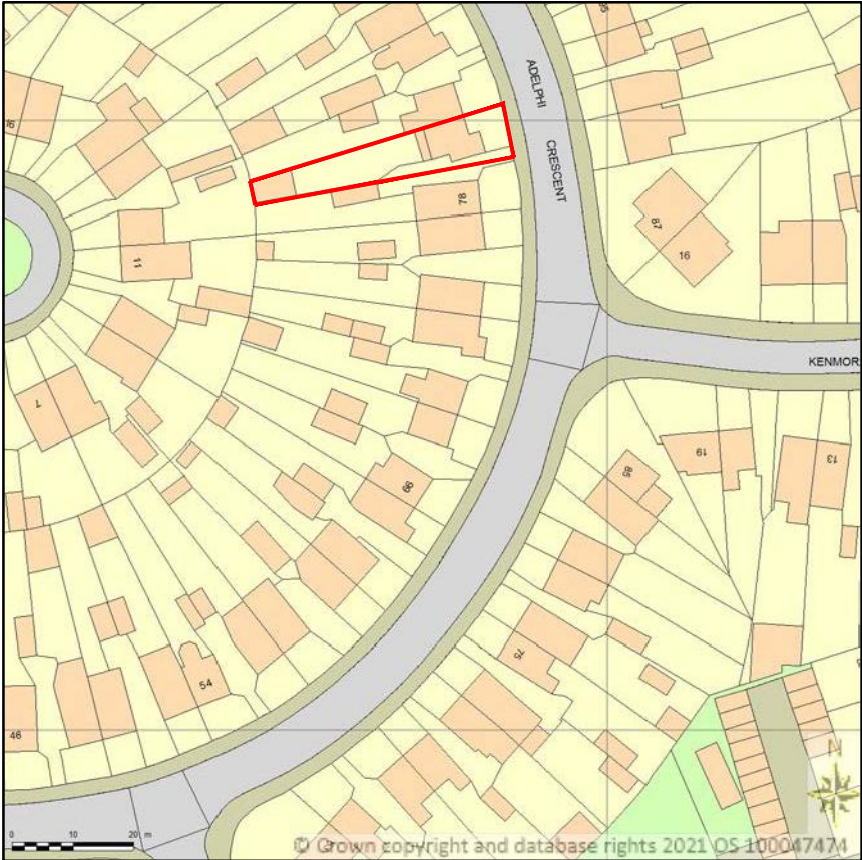

SITE LOCATION PLAN
AREA 2 HA
SCALE 1:1250 on A4
CENTRE COORDINATES: 509571, 182749



Supplied by Streetwise Maps Ltd
www.streetwise.net
Licence No: 100047474



K KALSI DESIGN
Architectural & Building Control Plans
& Structural Design Services
20 Harrowdene Road
North Wembley, Middlesex, HA0 2JB.
Tel: 07930966049 Email: gskalsi@btinternet.com

NOTES:	Client
NOT FOR CONSTRUCTION	Job Title 80 ADELPHI CRESCENT MIDDLESEX, UB4 8NA

Scale 1 : 1250/ 1:200	A3
Drawn by GSK	Drawing No. 3939
Date JUNE 2023	P 01

No.	DESCRIPTION	DATE
	Drawing Title LOCATION PLAN & SITE PLANS	