
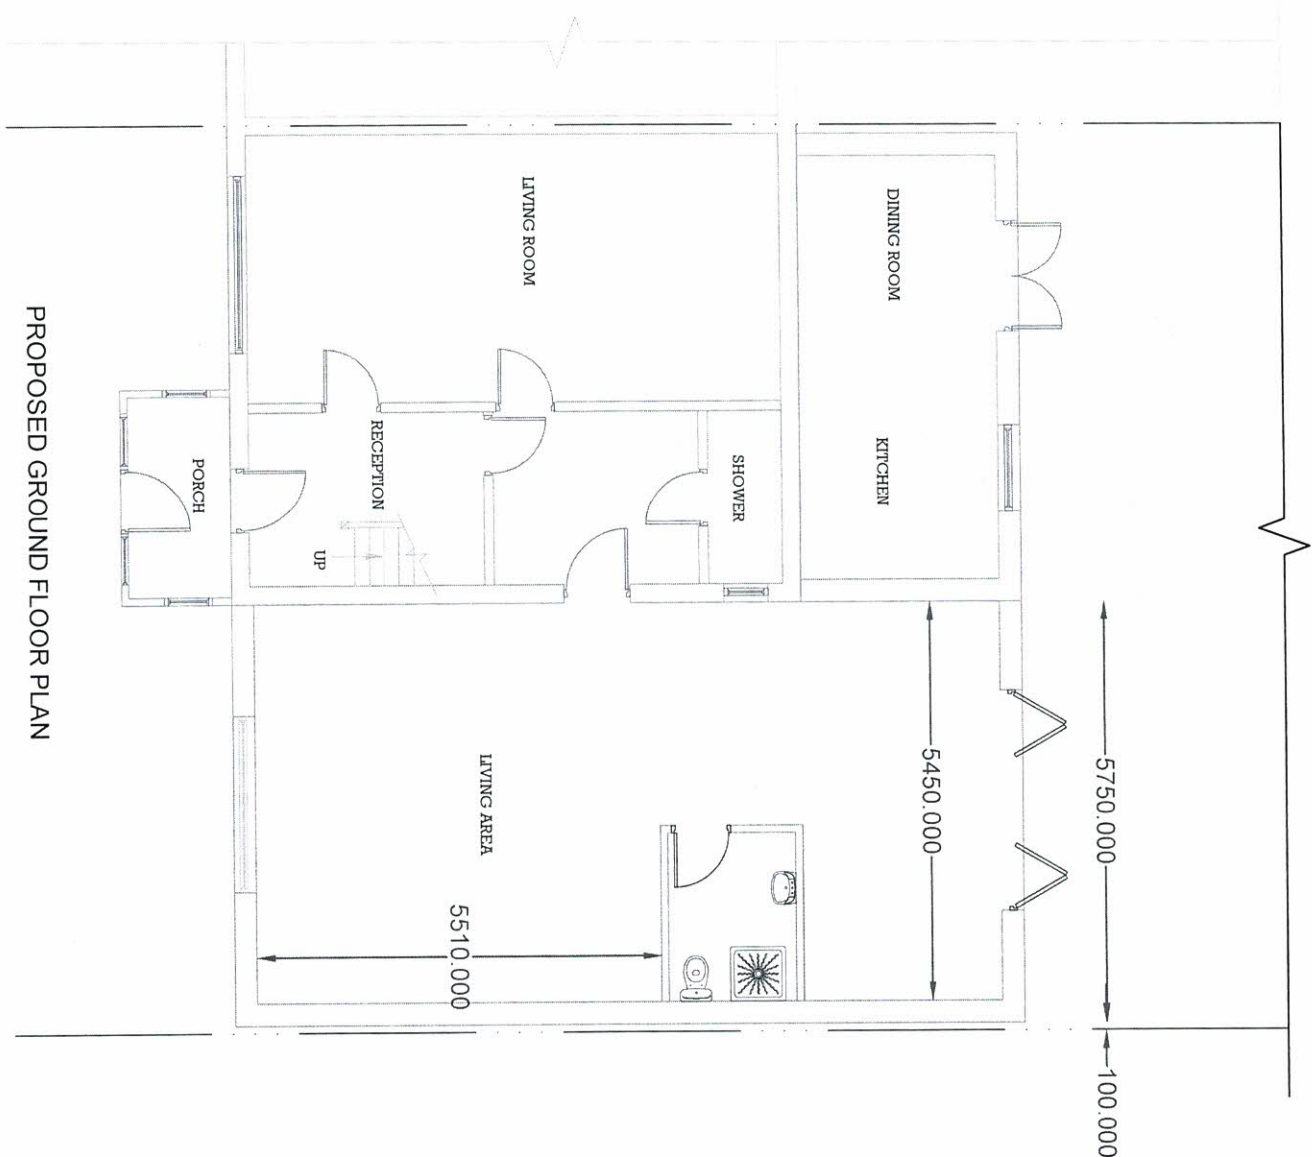


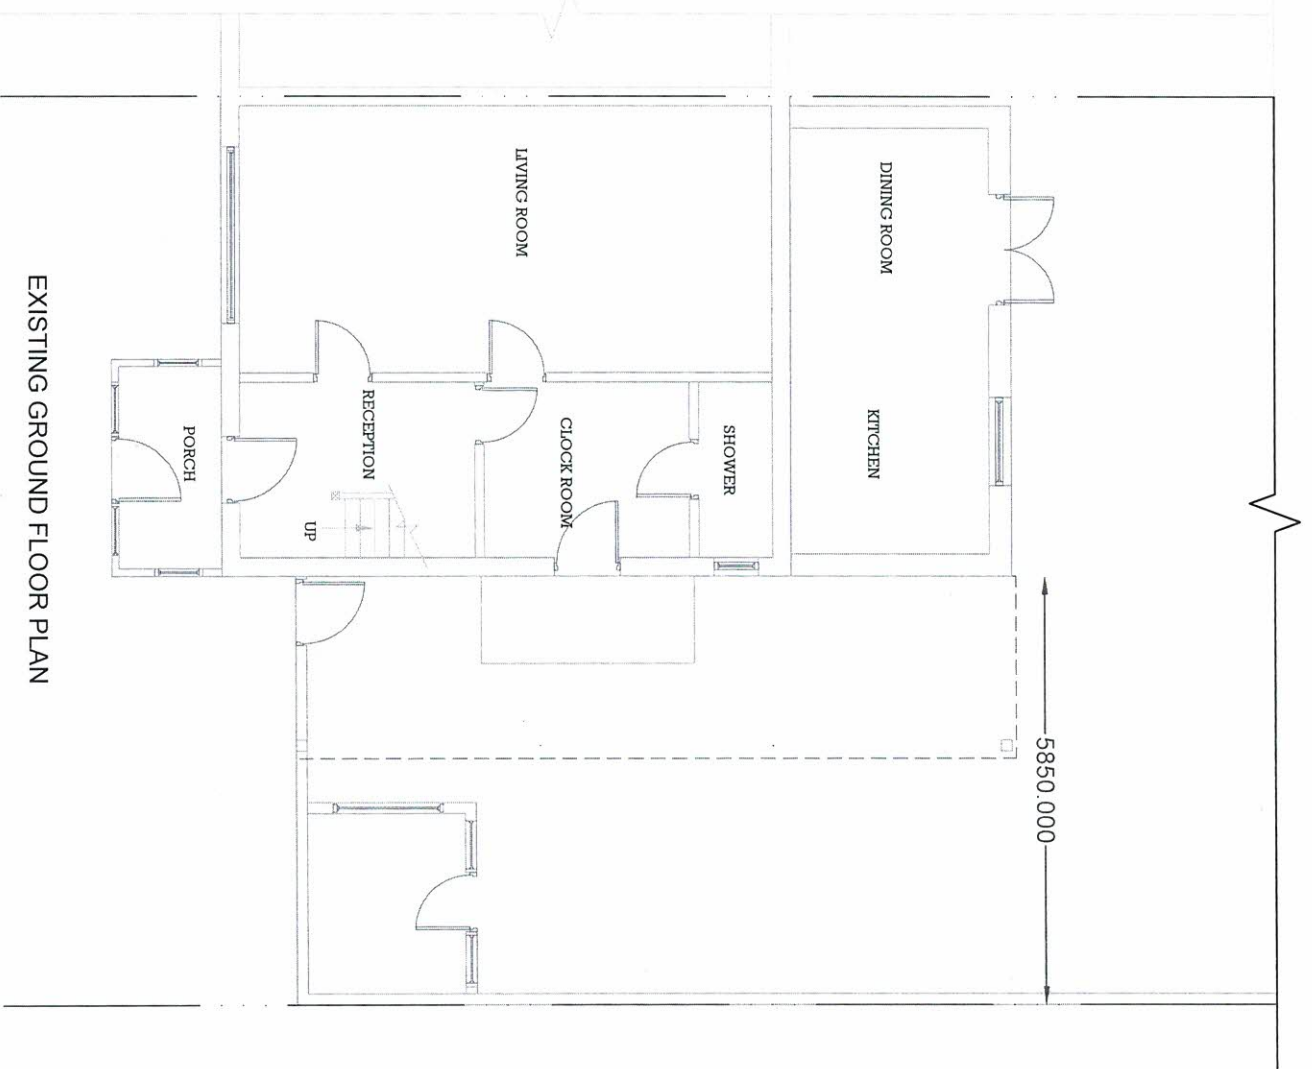


Single Storey Rear Extension at
10 Richards Close, Harlington, Hayes UB3 5EA

Scale: 1:100 @ A3


Date: Jul-2022

Drawing No: HS/1030/01


Chani Sira
Building Designs
Mobile No. 07930146381

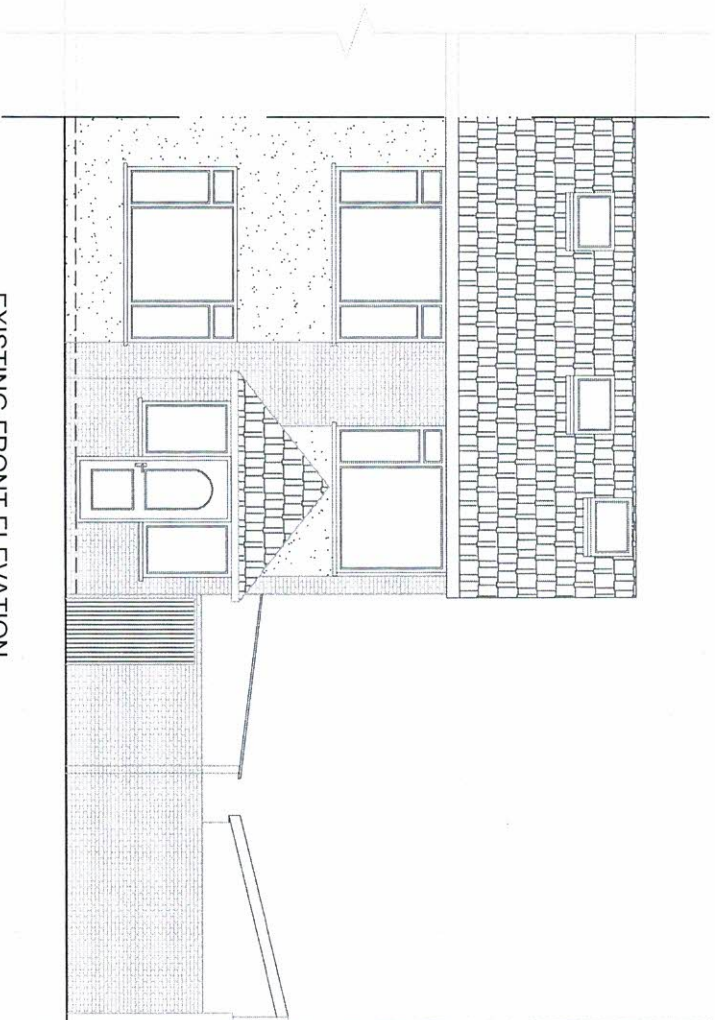


EXISTING FRONT ELEVATION

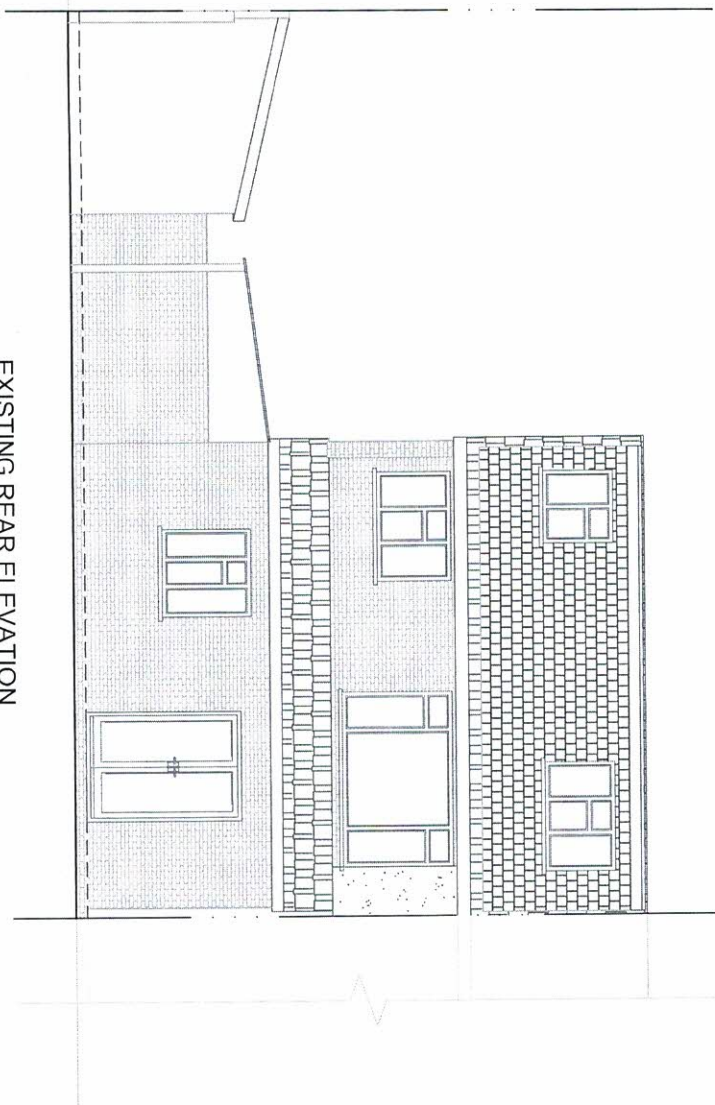

EXISTING REAR ELEVATION

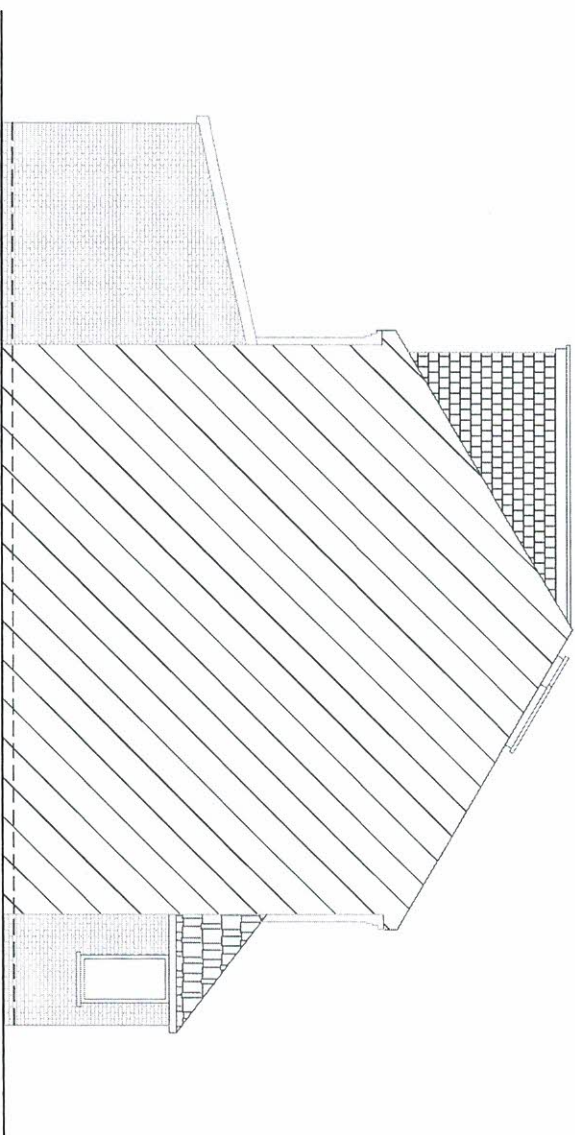

EXISTING LEFT SIDE ELEVATION

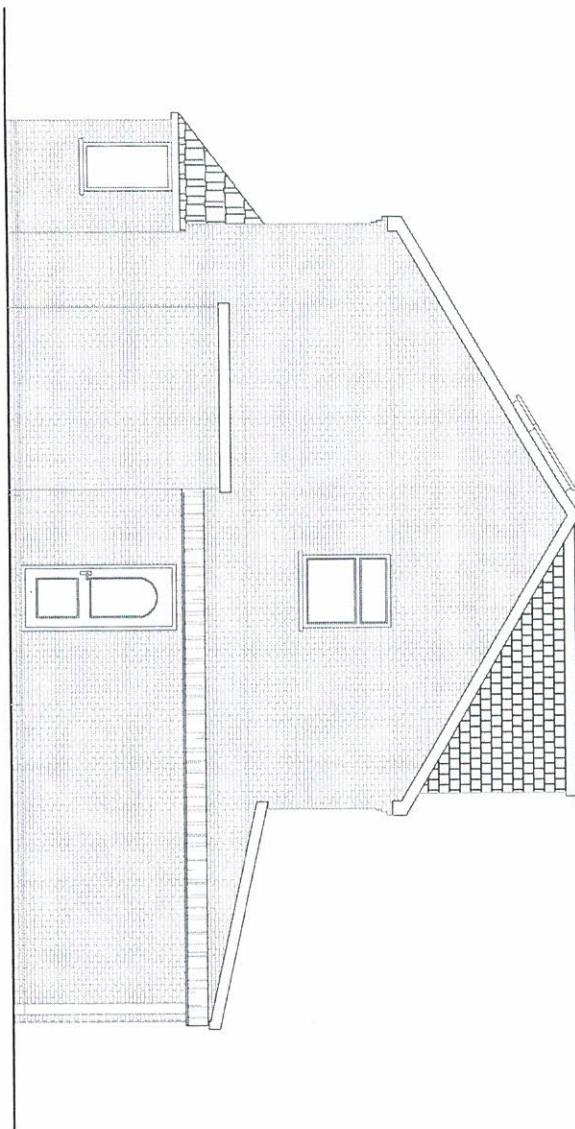

EXISTING RIGHT SIDE ELEVATION






Single Storey Rear Extension at
10 Richards Close, Harlington, Hayes UB3 5EA

Scale: 1:100 @ A3

Date: Jul-2022

Drawing No: HS/1030/02

Chani Sira
Building Designs
Mobile No. 07930146381

 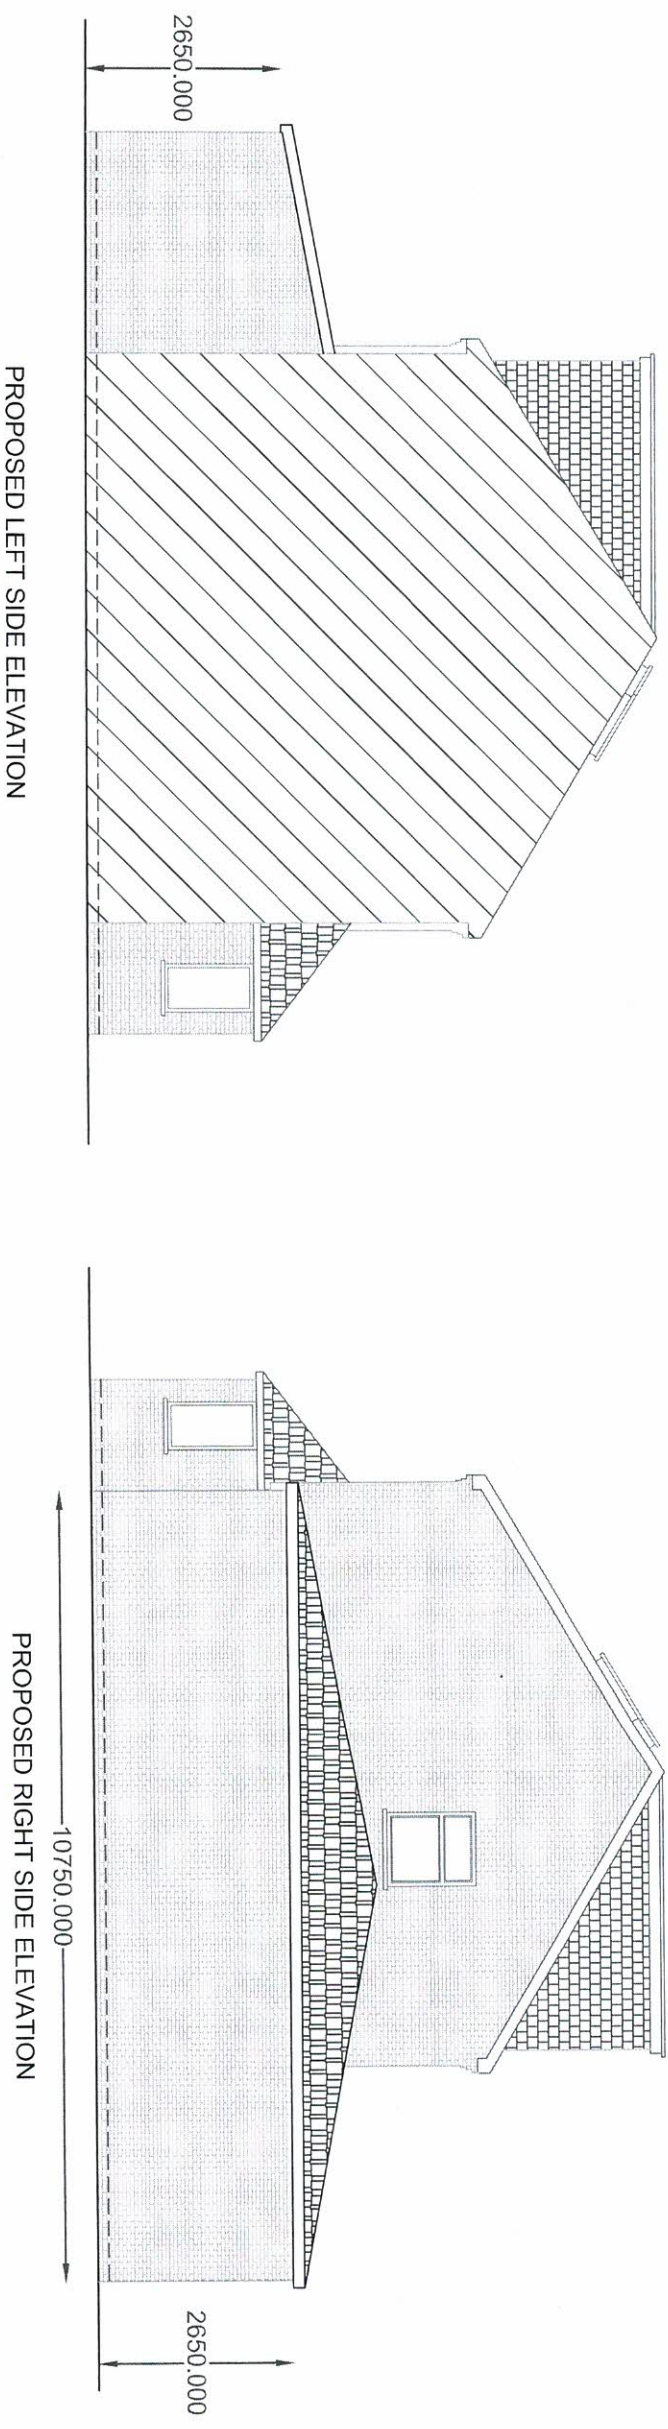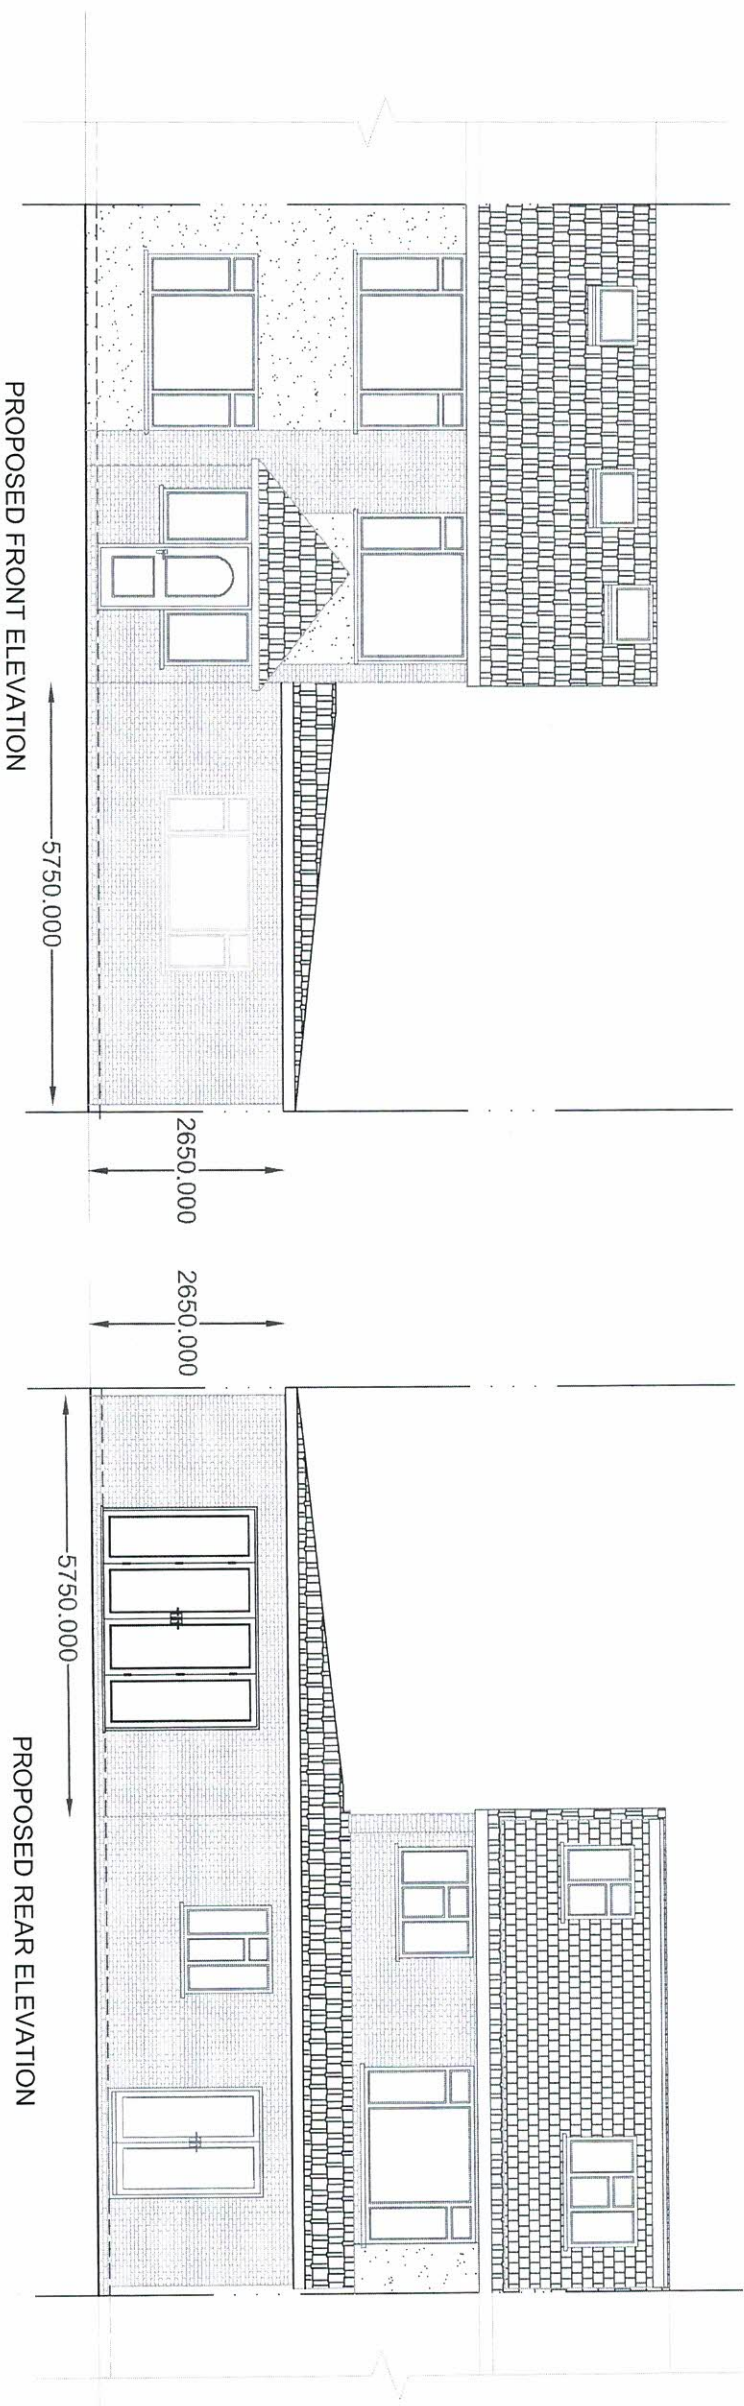


Single Storey Rear Extension at
10 Richards Close, Harlington, Hayes UB3 5EA

Scale: 1:100 @ A3


Date: Jul-2022

Drawing No: HS/1030/03

Chani Sira
Building Designs
Mobile No. 07930146381

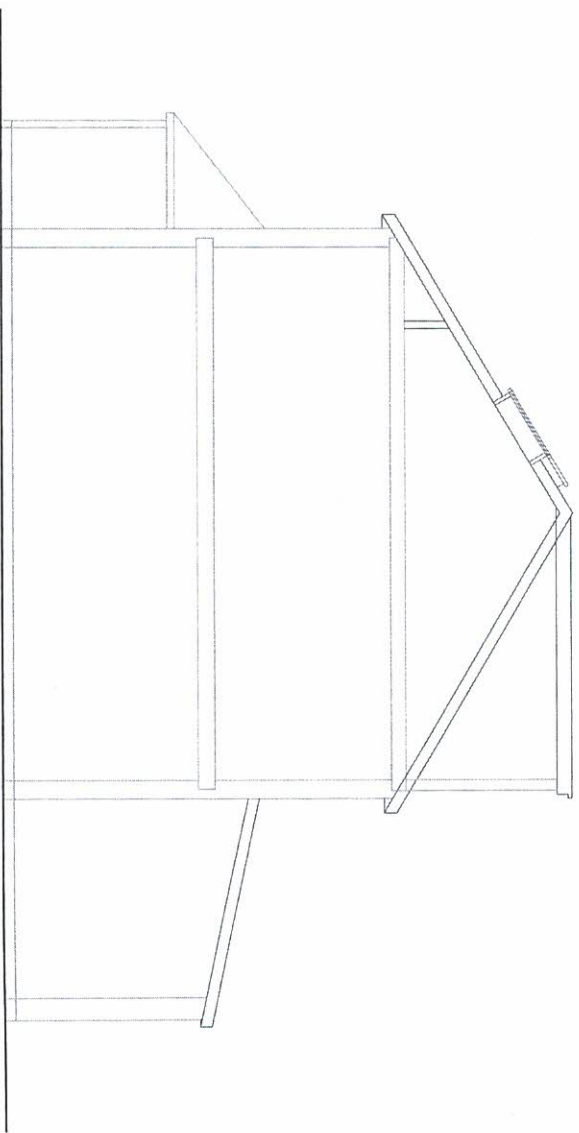

EXISTING RIGHT SIDE SECTION

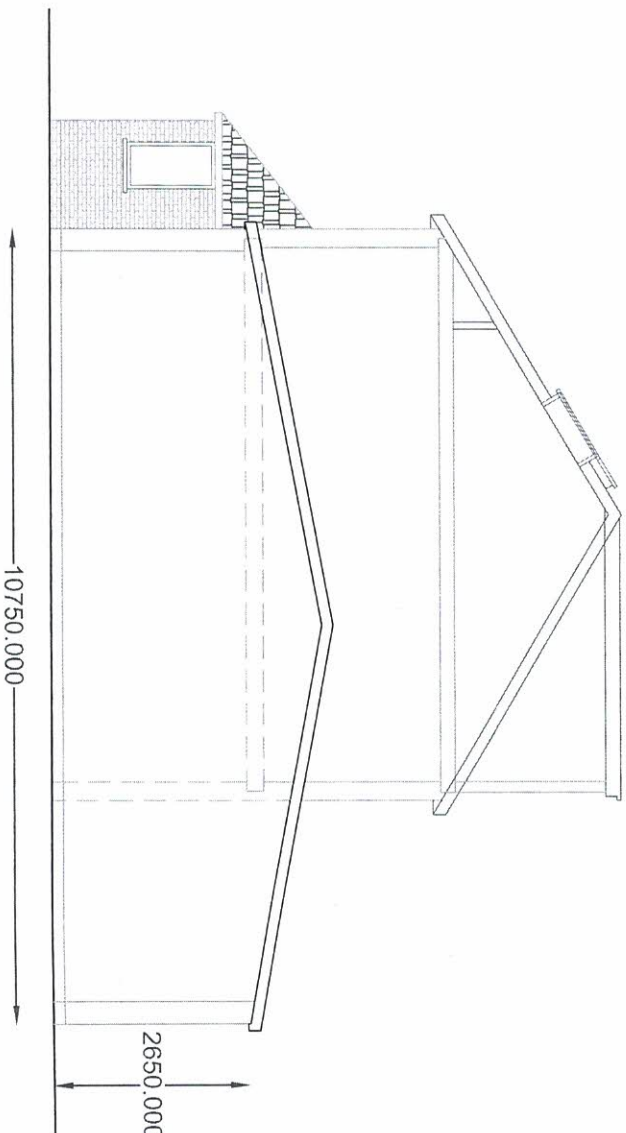

PROPOSED RIGHT SIDE SECTION




Single Storey Rear Extension at
10 Richards Close, Harlington, Hayes UB3 5EA

Scale: 1:100 @ A3

Date: Jul-2022

Drawing No: HS/1030/04

Chani Sira
Building Designs
Mobile No. 07930146381

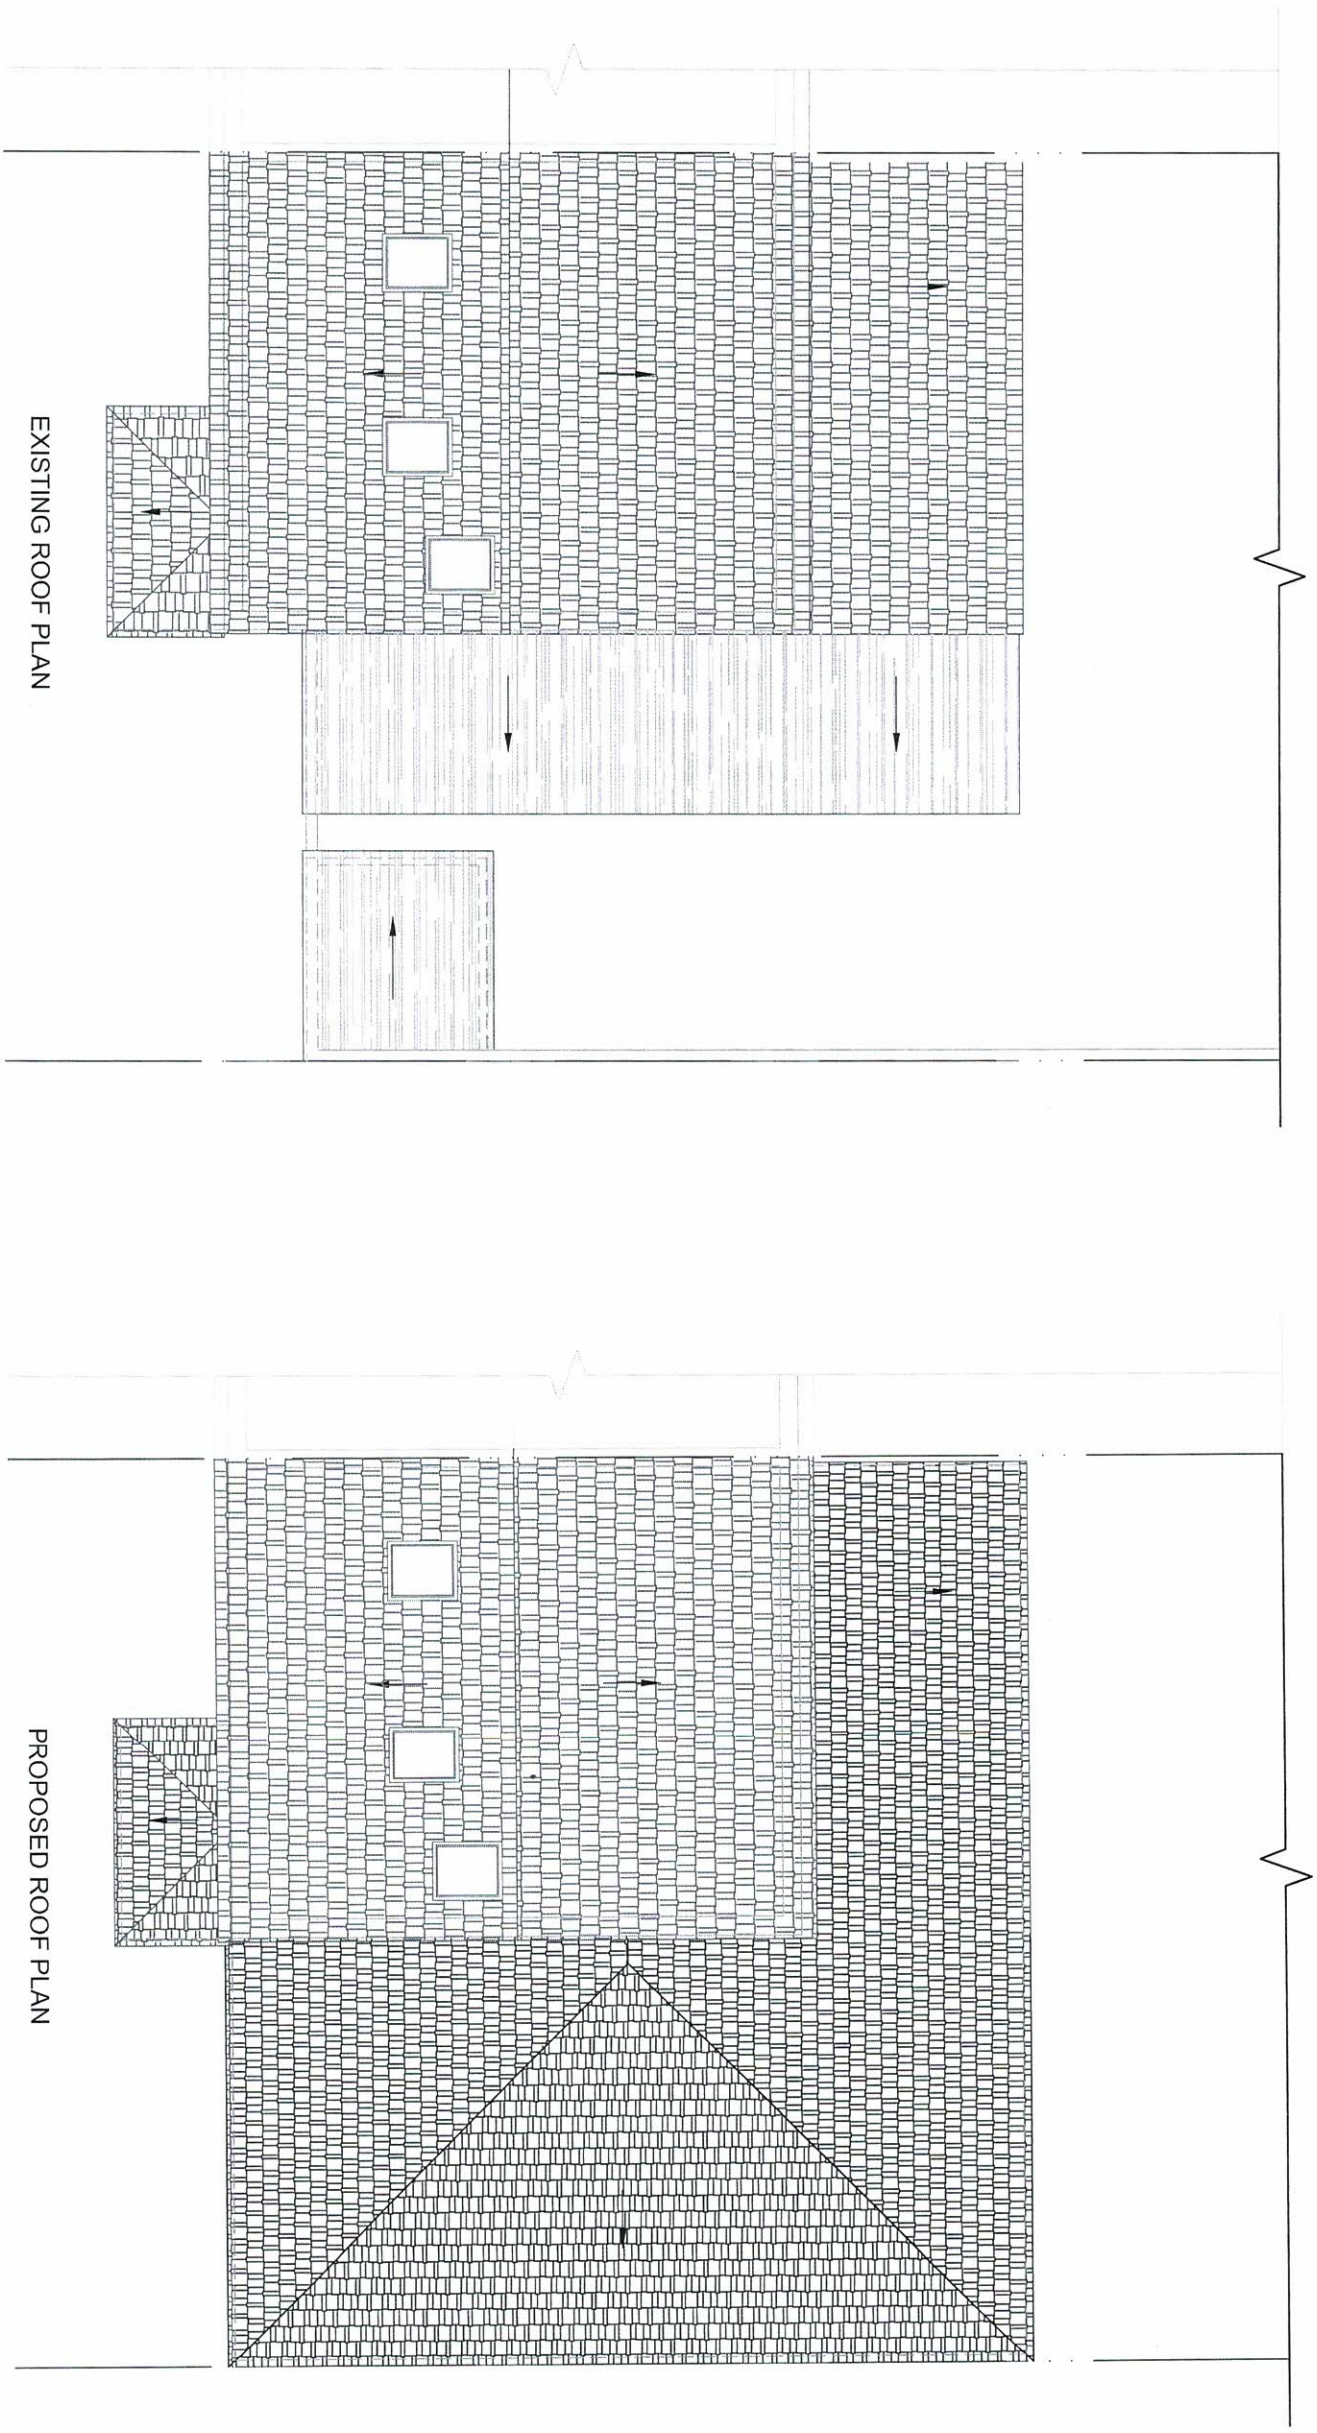

EXISTING ROOF PLAN

PROPOSED ROOF PLAN



Single Storey Rear Extension at
10 Richards Close, Harlington, Hayes UB3 5EA

Scale: 1:100 @ A3 Date: Jul-2022

Drawing No: HS/1030/05

Chani Sira
Building Designs
Mobile No. 07930146381