


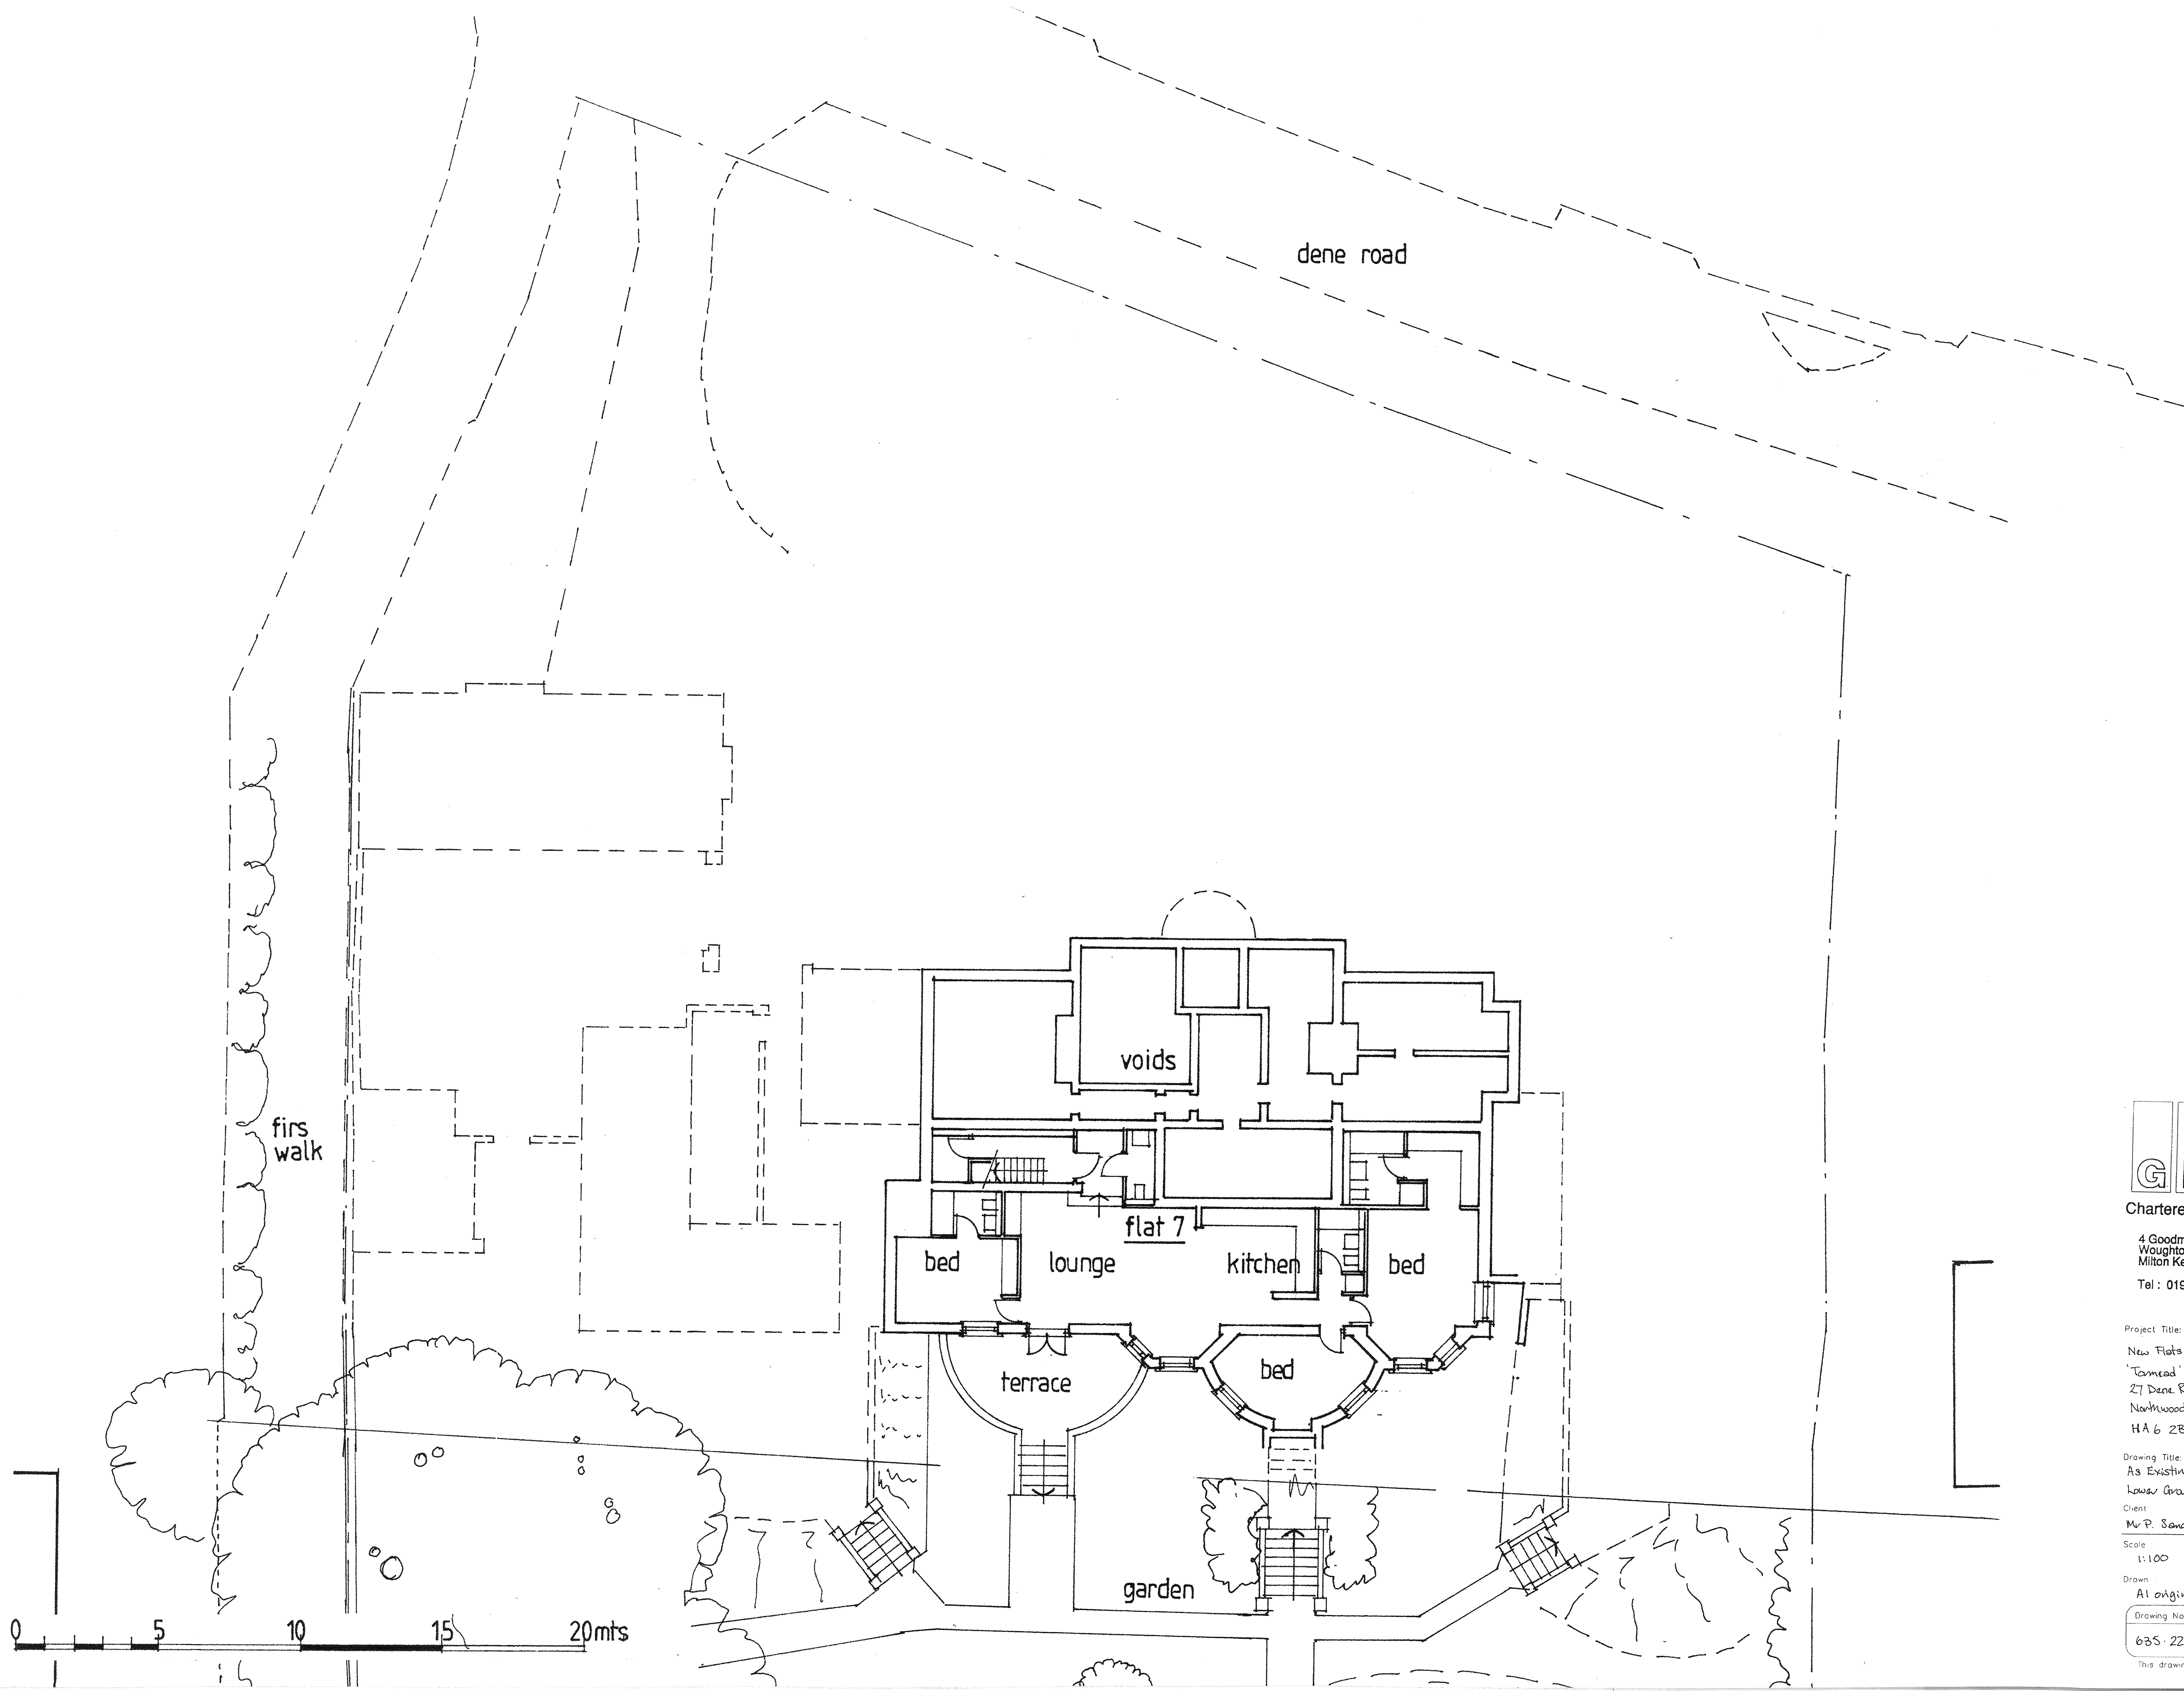

GNP
Chartered Architects

4 Goodman Gardens,
Woughton on the Green,
Milton Keynes, MK6 3EP
Tel : 01908 200002

Project Title:

New Flats,
'Tarned',
27 Dene Road,
Northwood,
HA 6 2BX

Drawing Title:
As Existing -
Lower Ground Floor Plan

Client:
Mr P. Sander

Scale:
1:100 Date:
June 2022

Drawn:
At original

Drawing No. Rev.
635-22-70

This drawing is copyright