
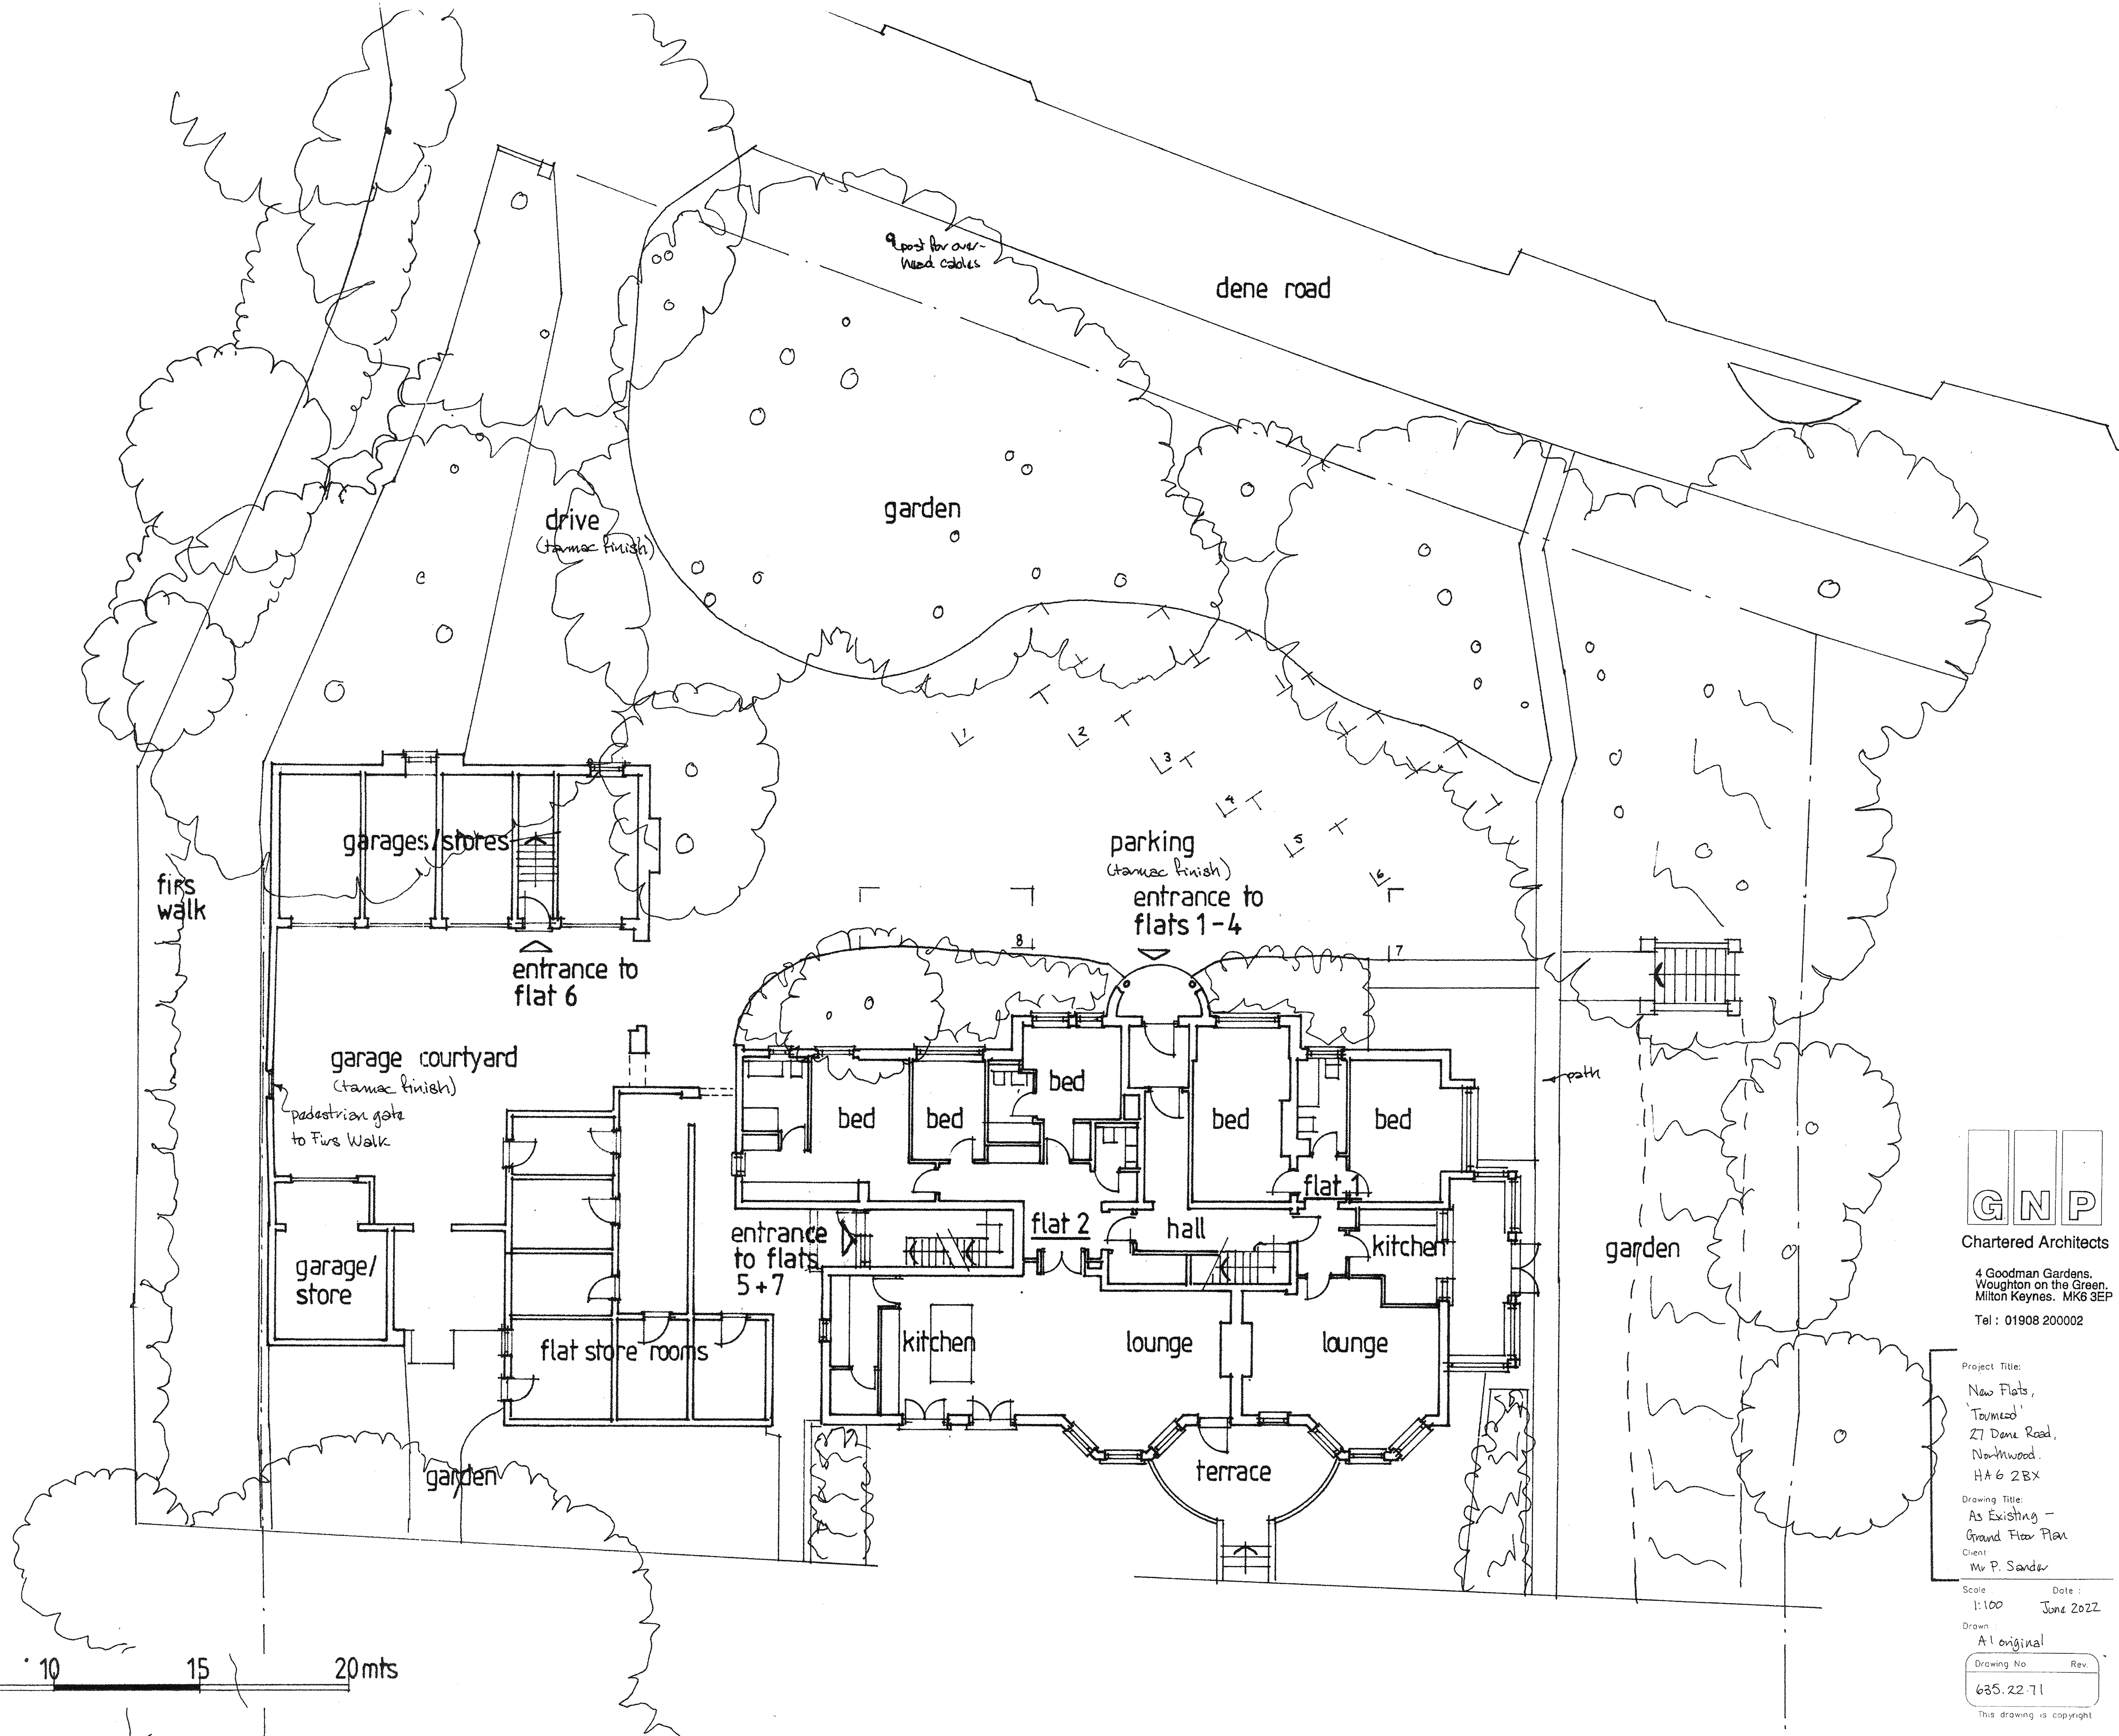


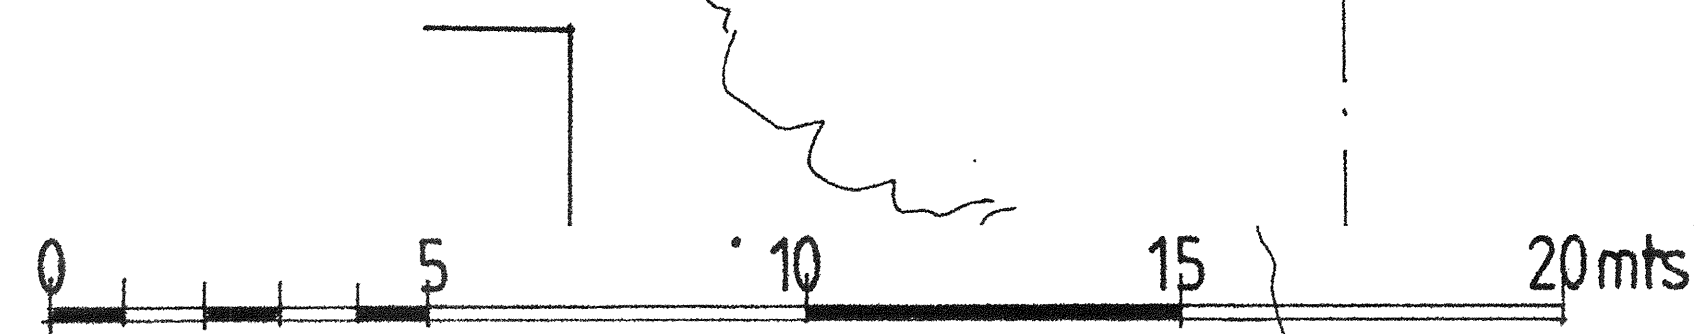

GNP
Chartered Architects

4 Goodman Gardens,
Woughton on the Green,
Milton Keynes. MK6 3EP
Tel: 01908 200002

Project Title:
New Flats,
'Townmead'
27 Dene Road,
Northwood.
HA 6 2BX

Drawing Title:
As Existing -
Grand Floor Plan
Client:
Mr P. Sander

Scale: 1:100 Date: June 2022

Drawn: A1 original

Drawing No. 635.22.71 Rev.

This drawing is copyright