
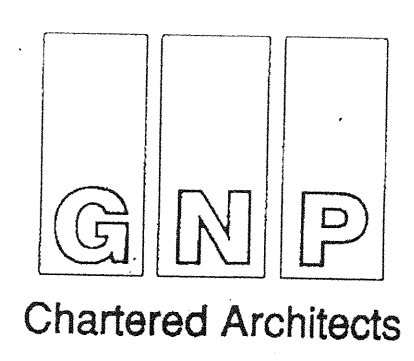
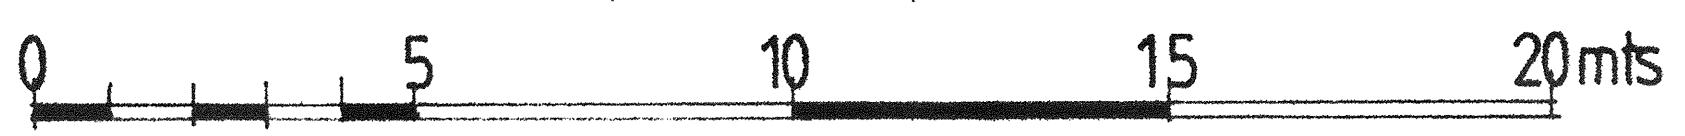


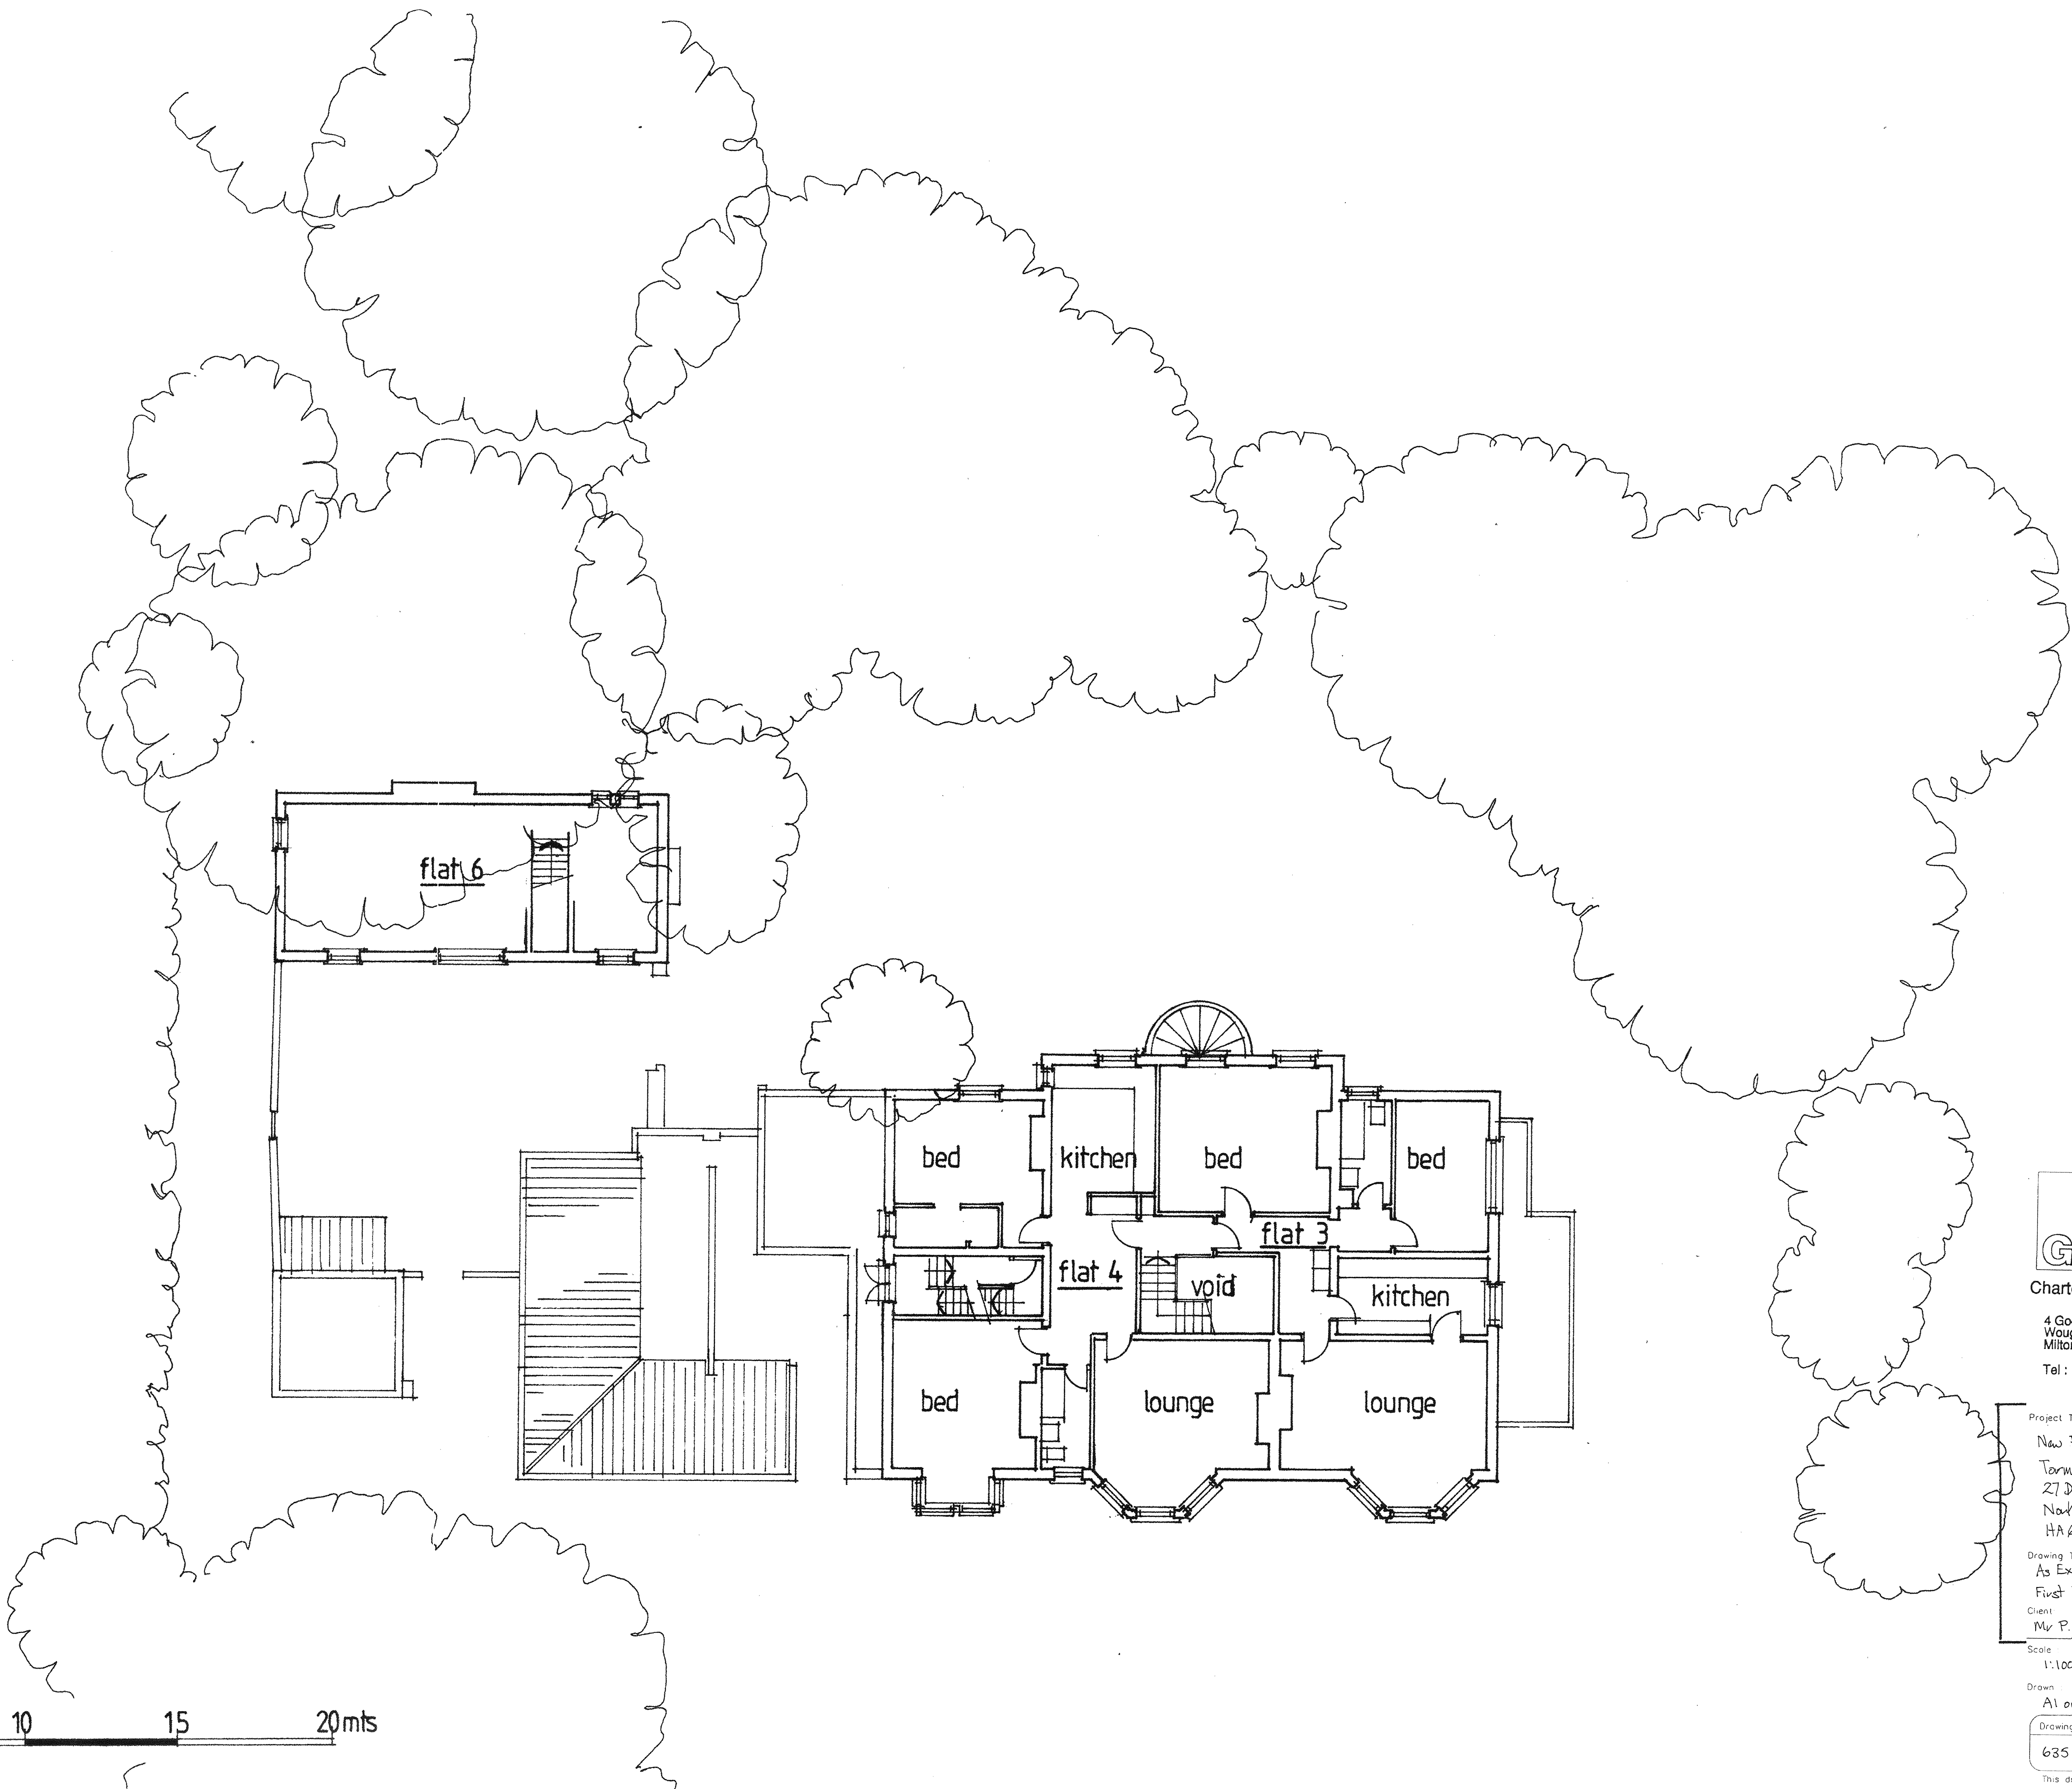

4 Goodman Gardens,
Woughton on the Green,
Milton Keynes. MK6 3EP
Tel : 01908 200002

Project Title:
New Flats,
Tormead,
27 Dene Road,
Northwood.
HA6 2BX
Drawing Title:
As Existing -
First Floor Plan
Client:
Mr P. Sander

Scale:
1:100
Date:
June 2022

Drawn:
All original
Drawing No. Rev.
635.22.72
This drawing is copyright