



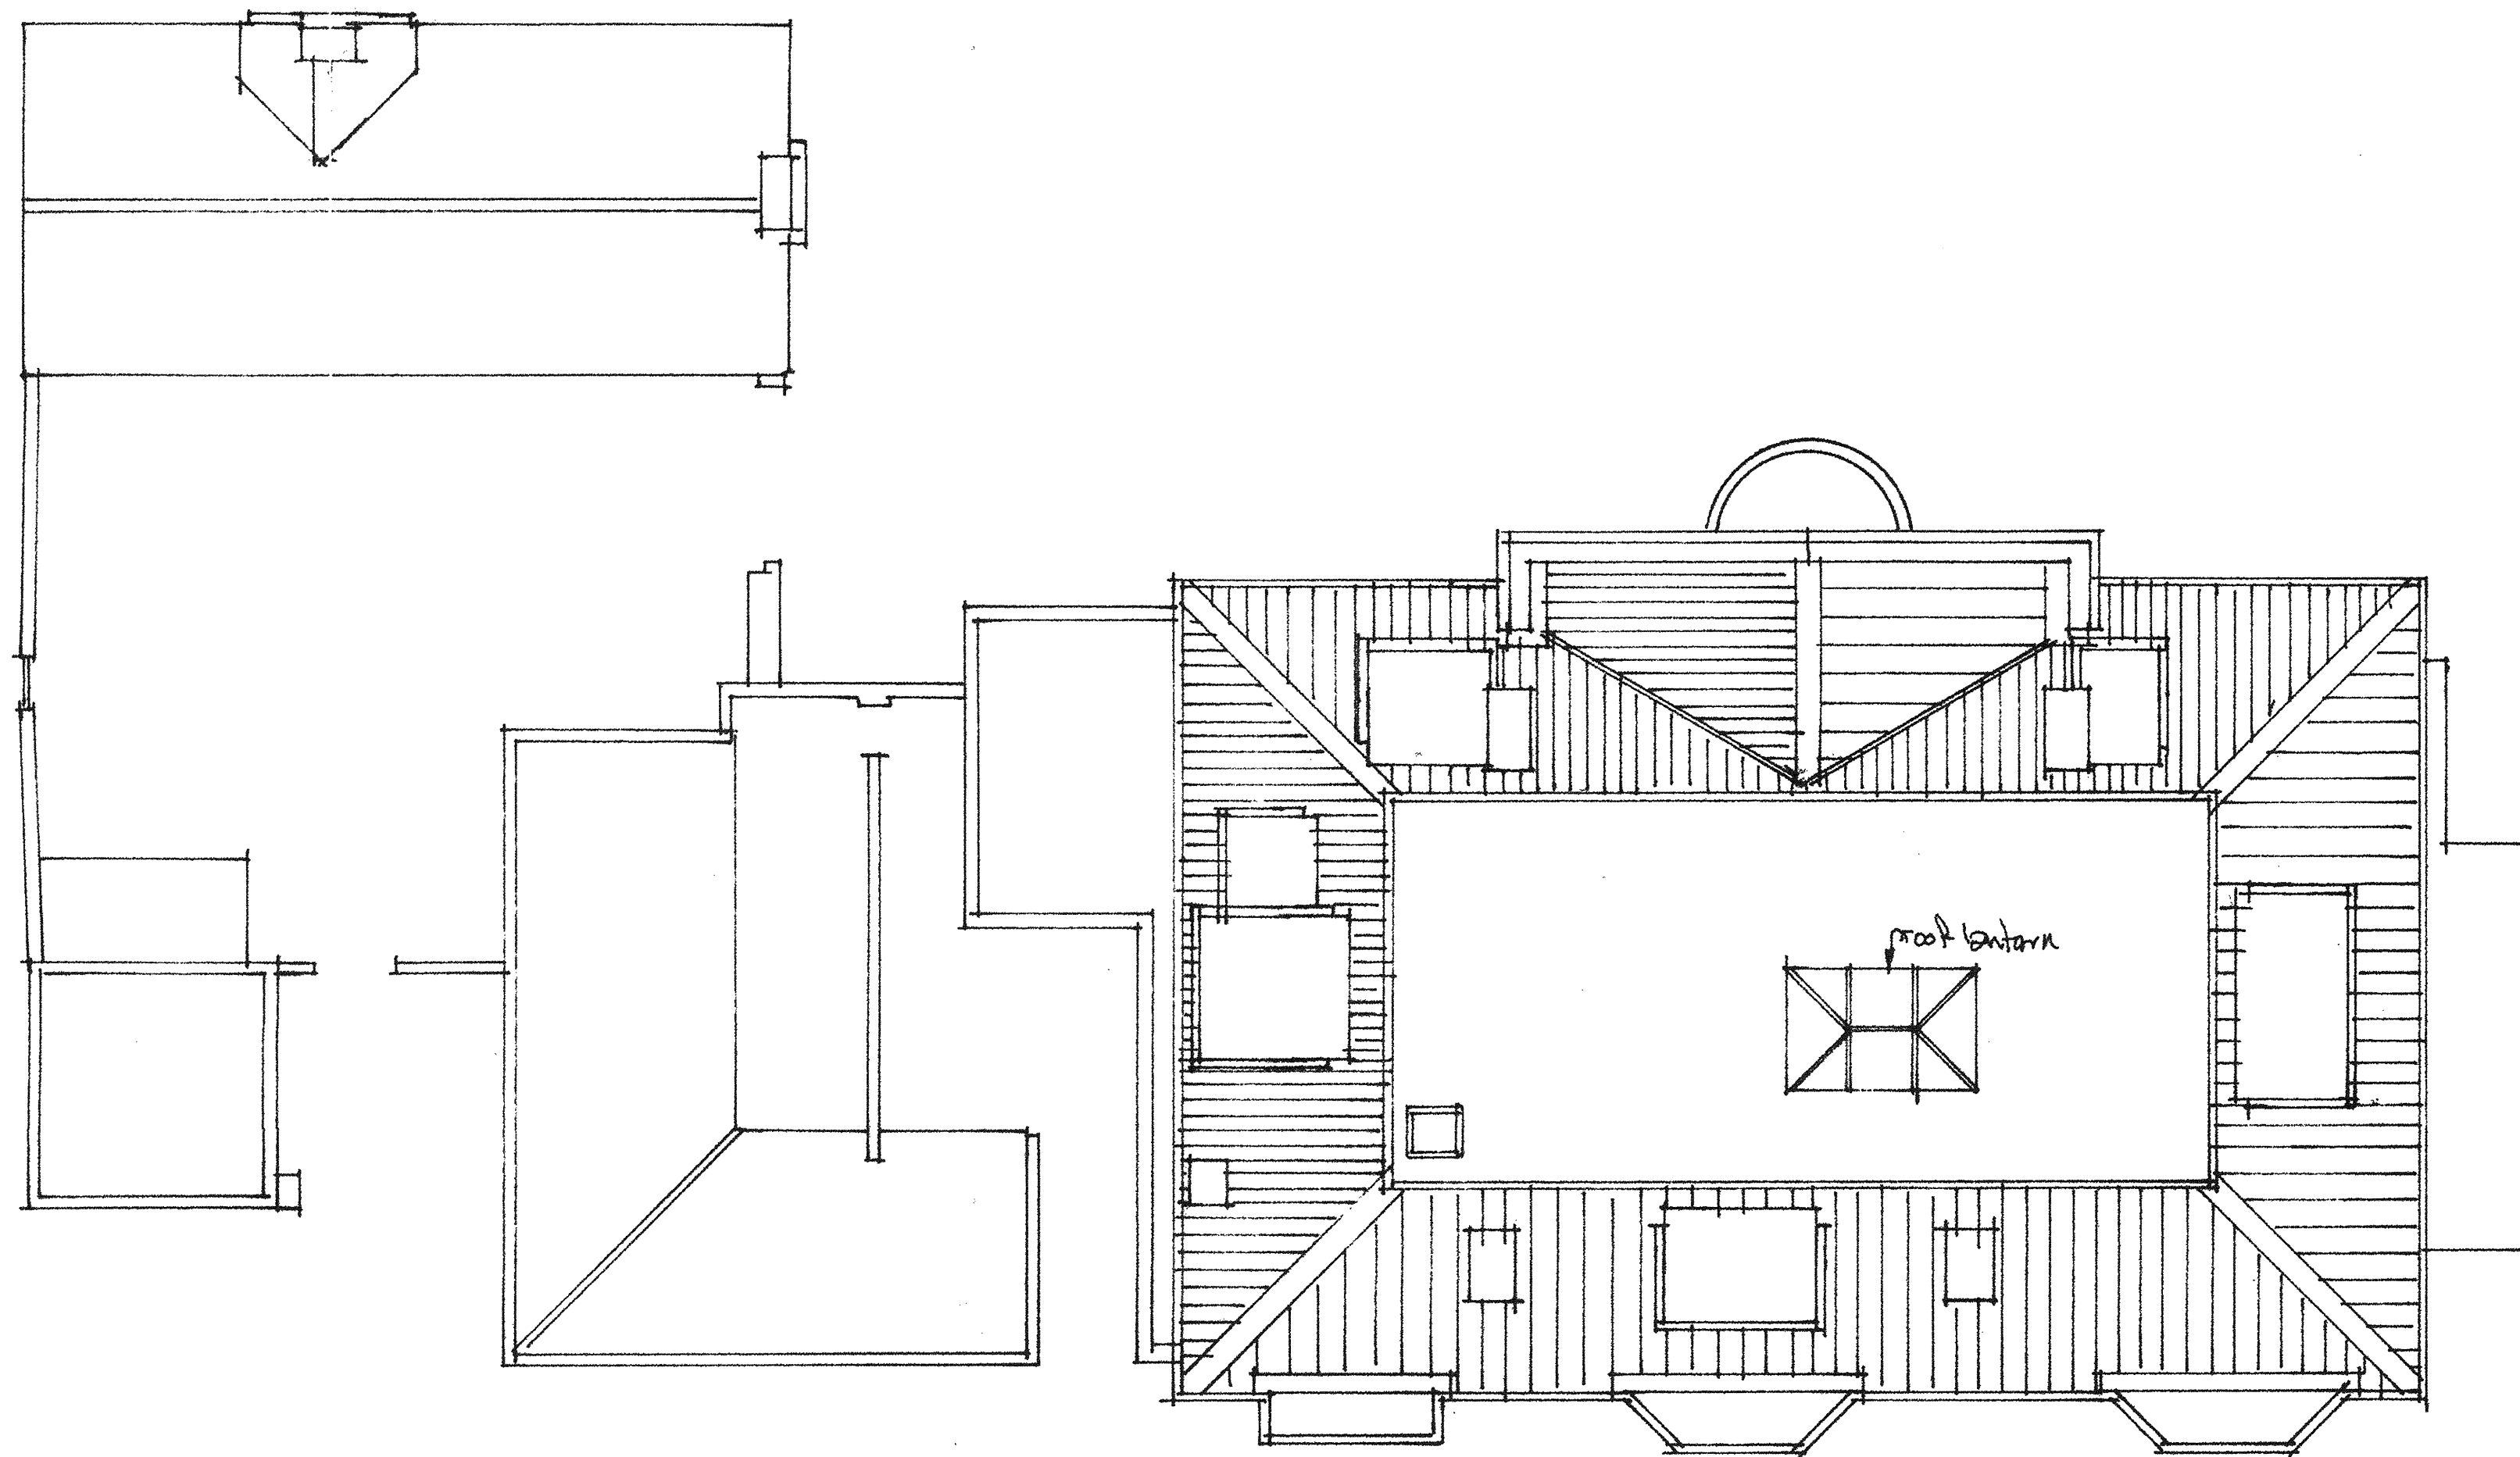

Roof Plan

0 5 10 15 20mts

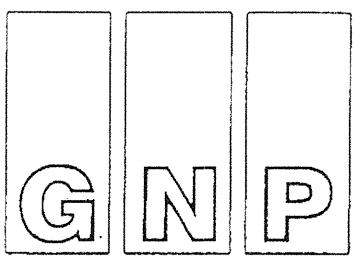

Chartered Architects

4 Goodman Gardens,  
Woughton on the Green,  
Milton Keynes. MK6 3EP

Tel : 01908 200002

Project Title:

New Flats,  
'Tommead'  
27 Dene Road,  
Northwood.  
HA6 2BX

Drawing Title:  
As Existing -  
Roof Plan

Client:  
Mr P. Sander

Scale : 1:100 Date : June 2022

Drawn :  
A2 original

|             |      |
|-------------|------|
| Drawing No. | Rev. |
| 635-22-74   |      |

This drawing is copyright