


dotted outline of trees
along dane road

94.00
90.00
85.00
80.00
77.00

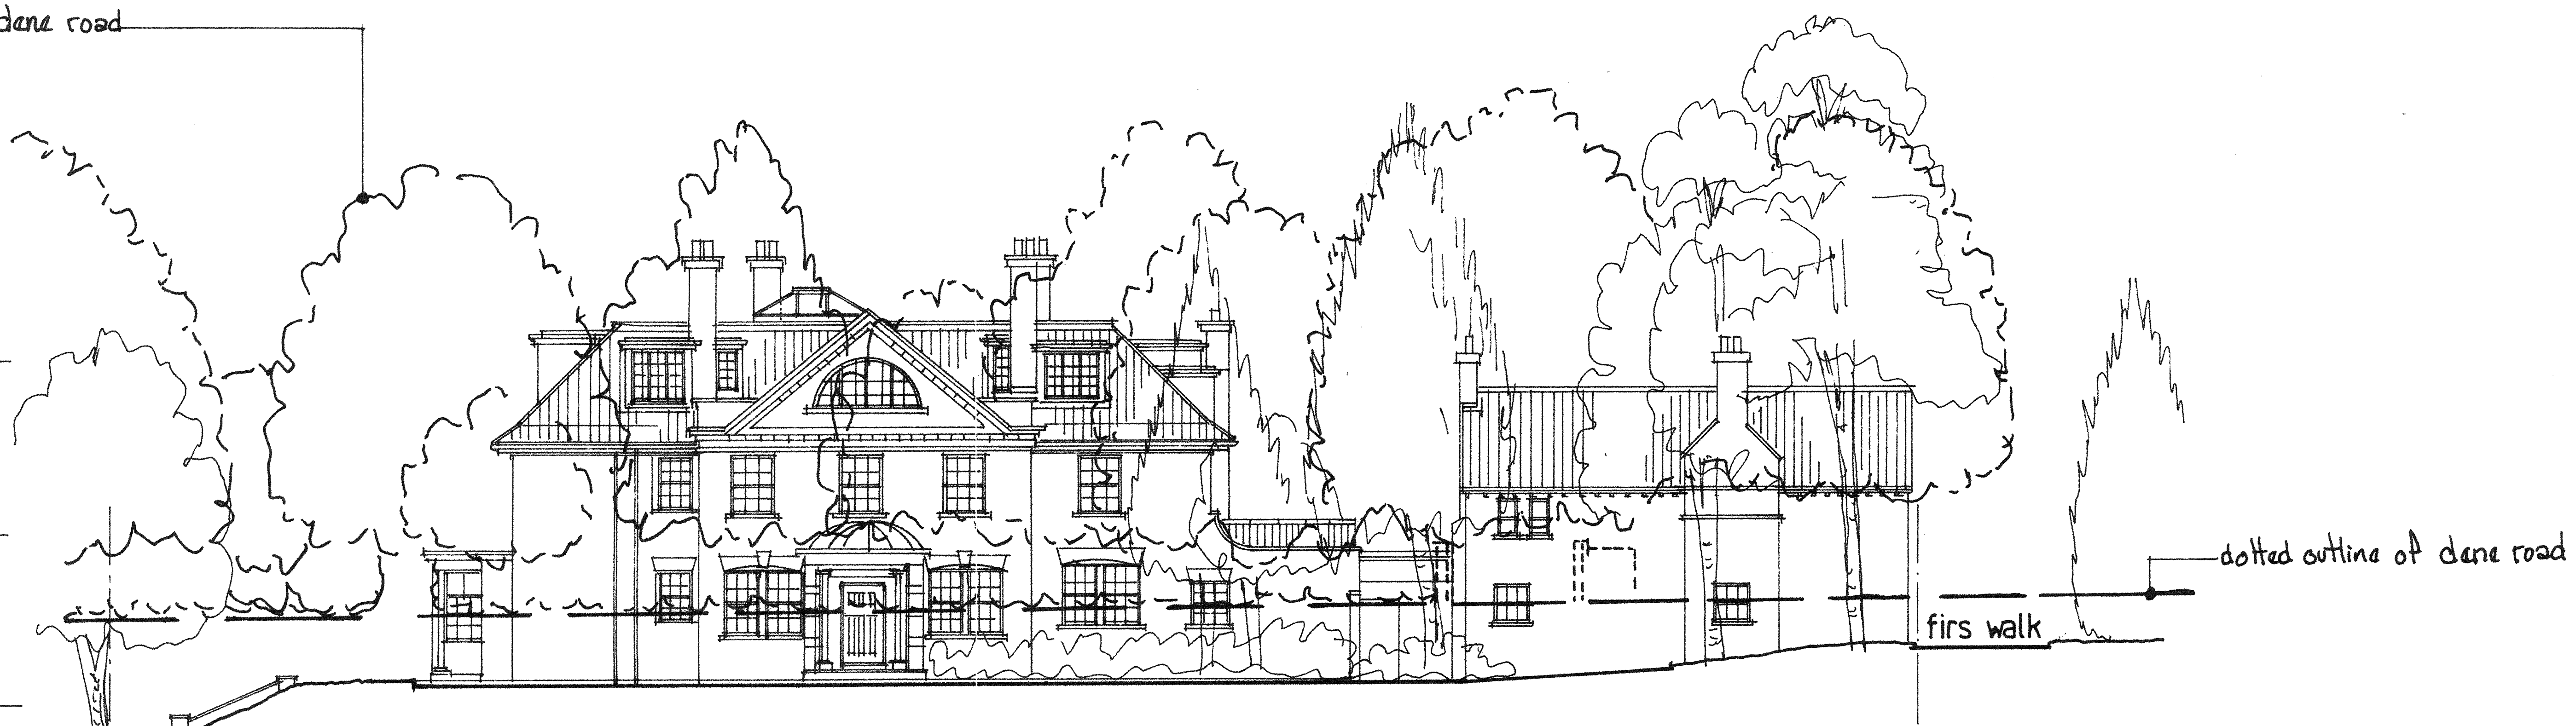

North Elevation

94.00
90.00
85.00
80.00
77.00



South Elevation

- plain clay roof tiles
- white upvc framed windows
- fairfaced brick walls
- pointed rendered walls

0 5 10 15 20mts

GNP
Chartered Architects
4 Goodman Gardens,
Woughton on the Green,
Milton Keynes, MK6 3EP
Tel: 01908 200002

Project Title:
New Flats,
'Tormed'
27 Dane Road,
Northwood,
HA 6 2BX

Drawing Title:
As Existing -
Elevations 1

Client:
Mr P. Sender

Scale: 1:100 Date: June 2022

Drawn: A1 original

Drawing No.	Rev.
635.22.75	

This drawing is copyright