
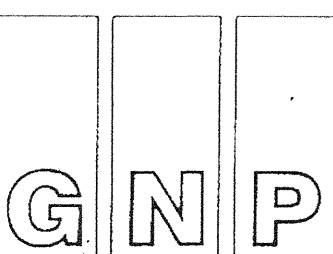


KEY

electric vehicle charging point (active)

ef 1 parking for existing flats

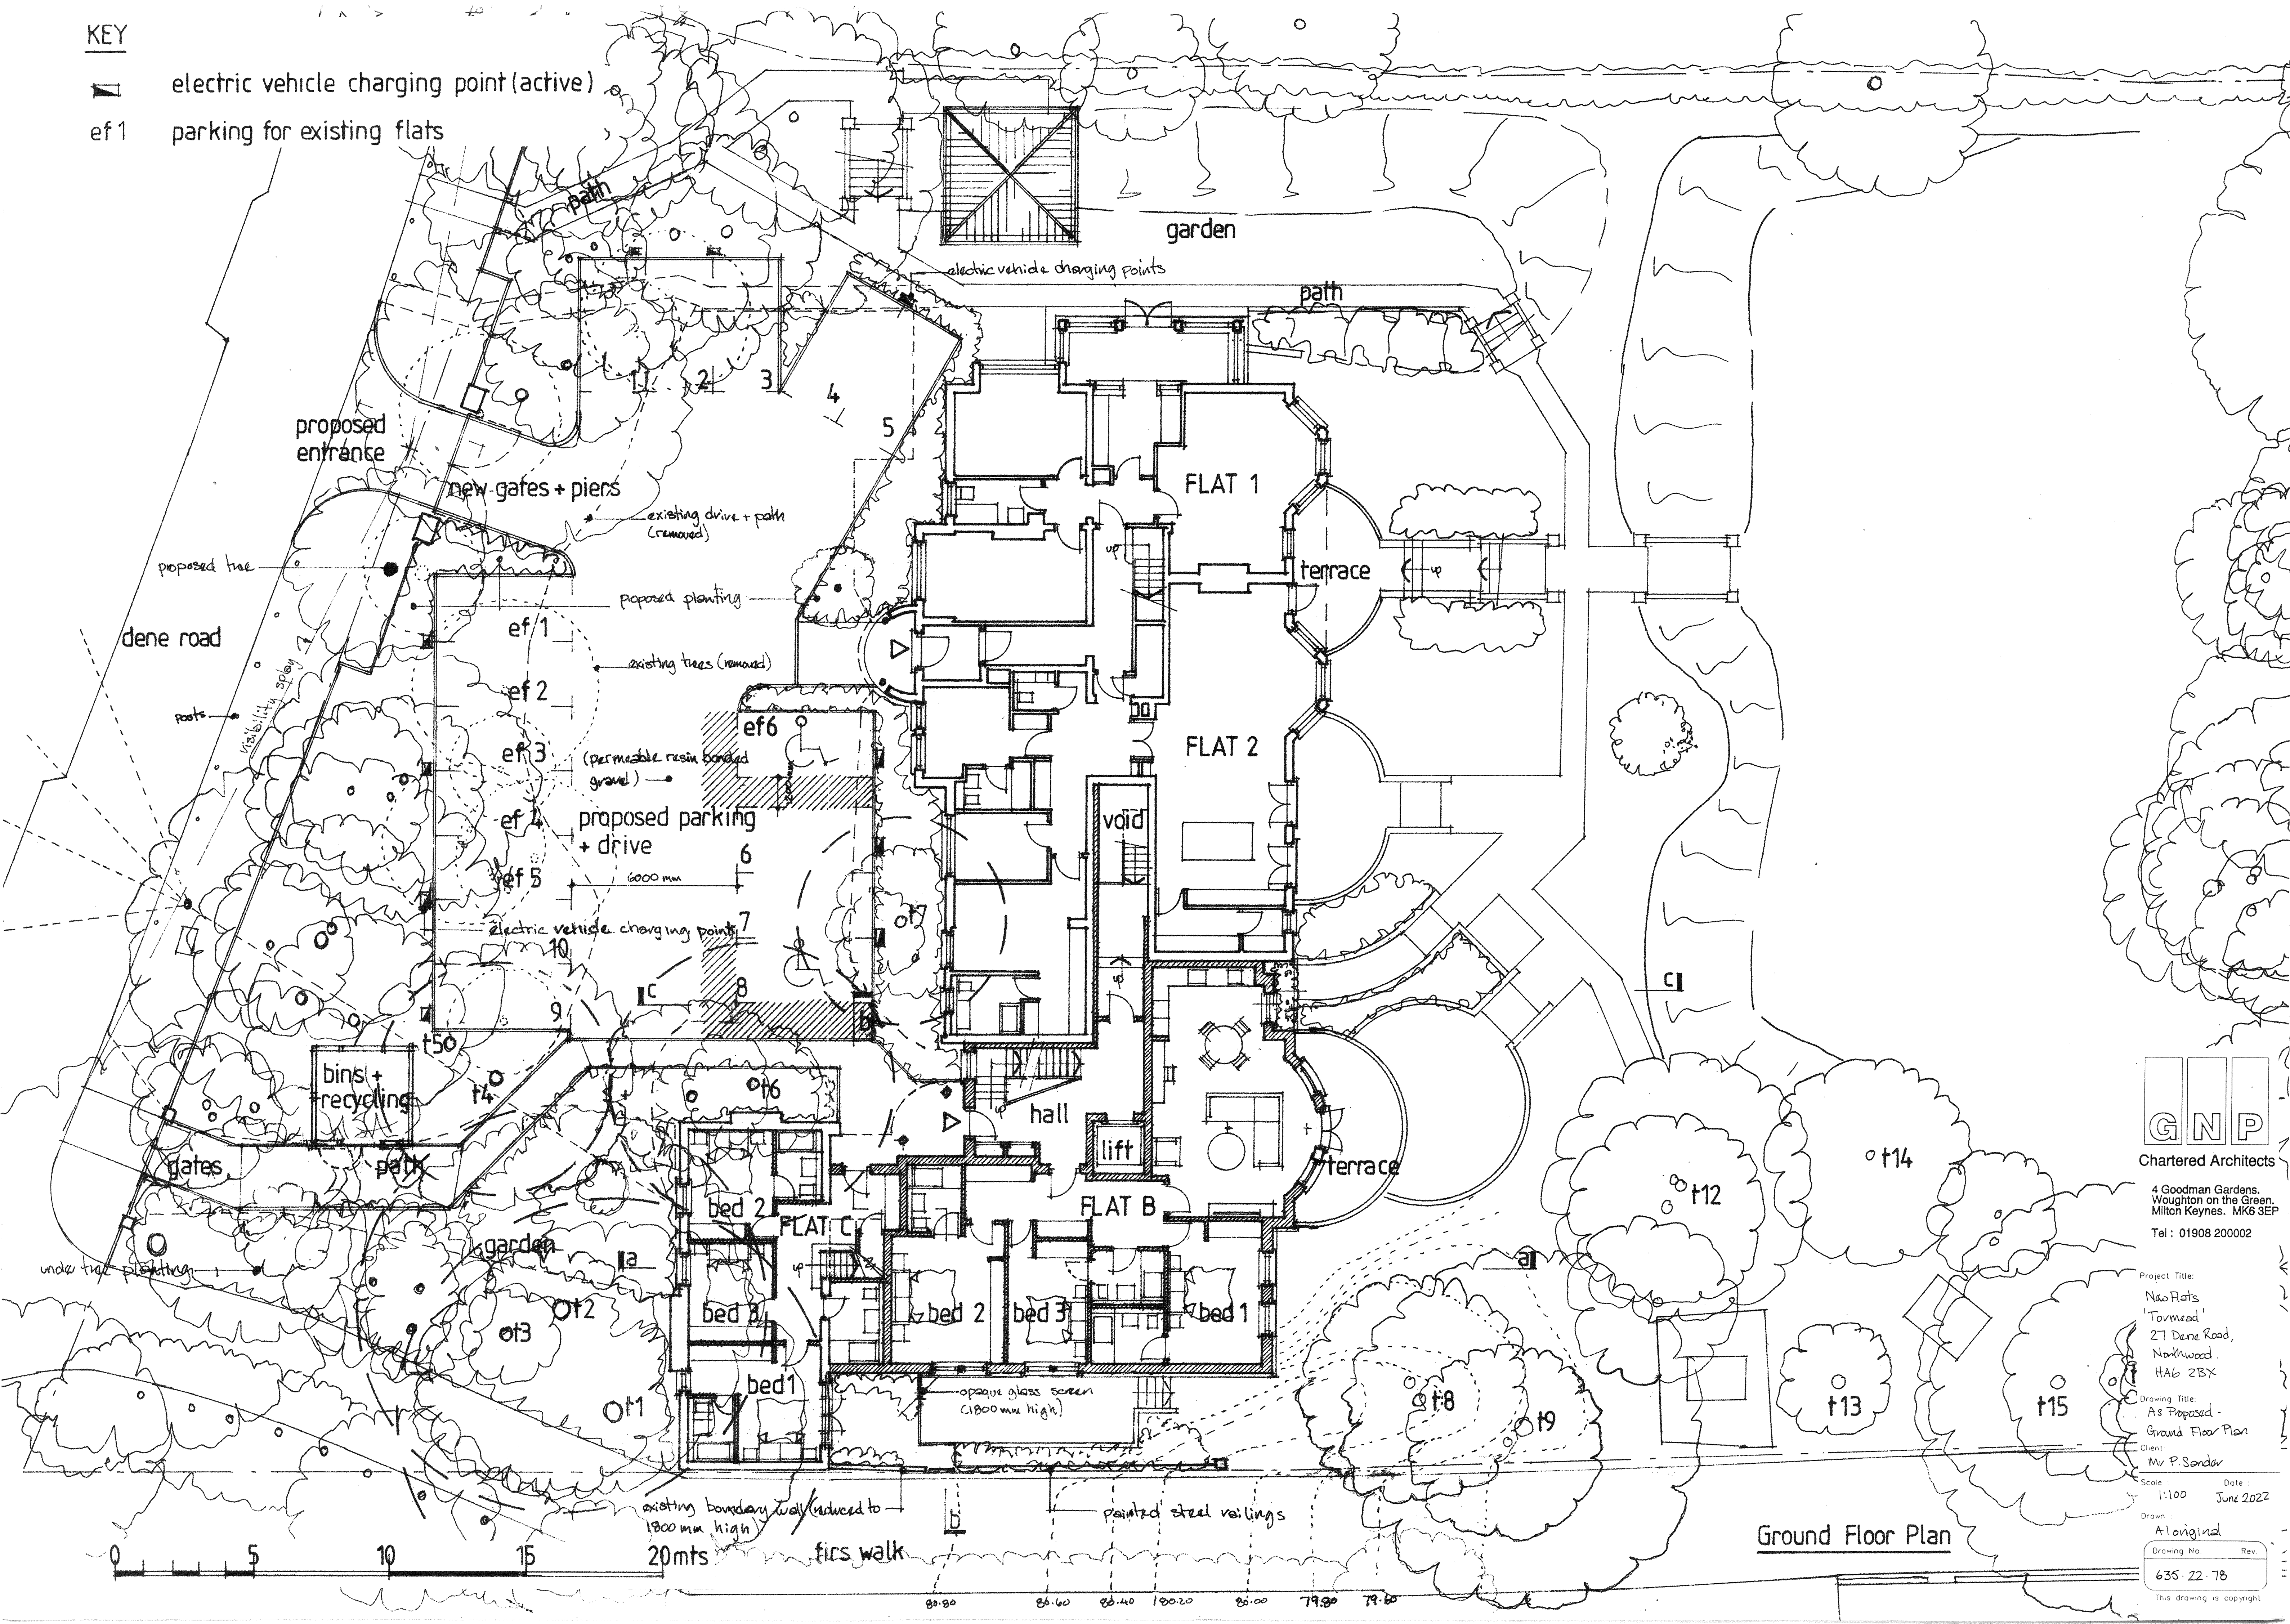

Chartered Architects

4 Goodman Gardens,
Woughton on the Green,
Milton Keynes. MK6 3EP
Tel: 01908 200002

Project Title:
New Flats
'Tormead'
27 Dene Road,
Northwood,
HAB 2BX

Drawing Title:
As Proposed -
Ground Floor Plan

Client:
Mr P. Sander

Scale:
1:100 Date:
June 2022

Drawn:
A. Original

Drawing No. Rev.
635-22-78

This drawing is copyright

Ground Floor Plan