



KEY

og obscured glazed non opening window

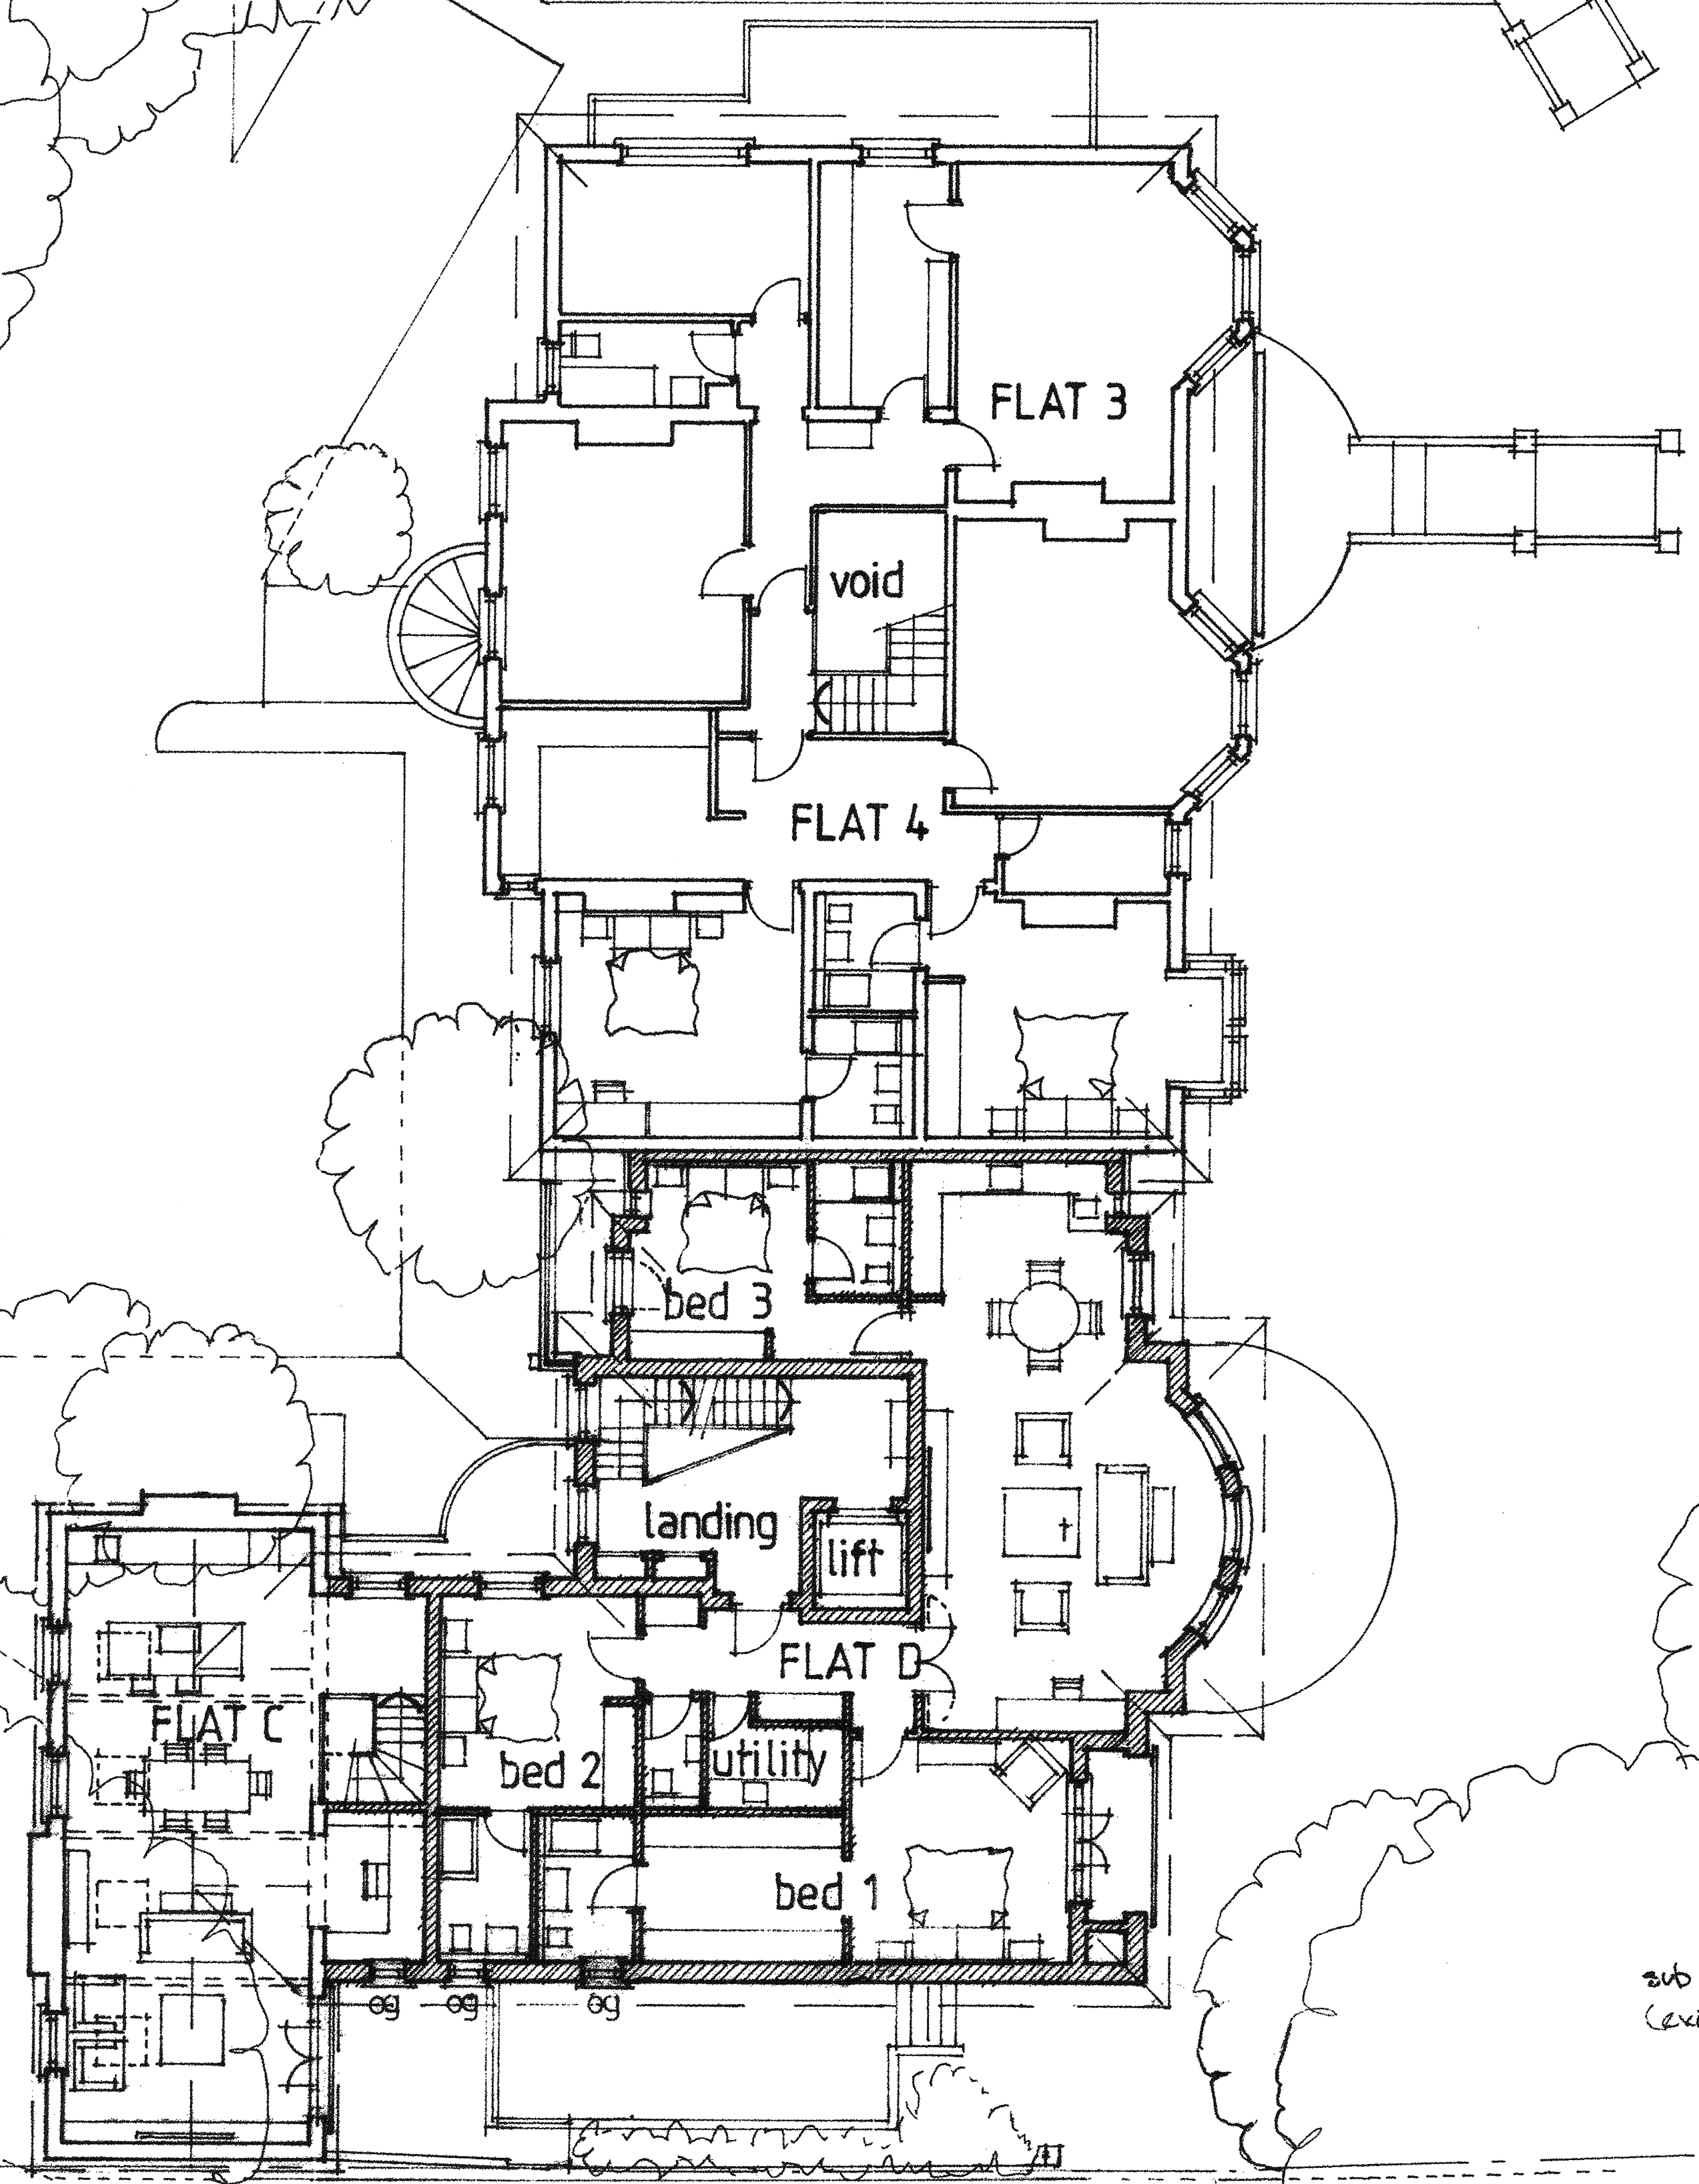

First Floor Plan

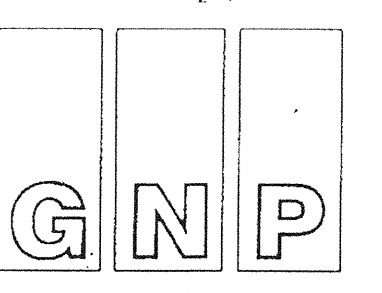

Chartered Architects
 4 Goodman Gardens,
 Woughton on the Green,
 Milton Keynes. MK6 3EP
 Tel: 01908 200002

Project Title:
 New Flats,
 'Tormed'
 27 Dane Road,
 Northwood,
 HA6 2BX

Drawing Title:
 As Proposed -
 First Floor Plan
 Client:
 Mr P. Senda

Scale: 1:100 Date: June 2022

Drawn:
 A. Longinal
 Drawing No. 635-22-79 Rev.
 This drawing is copyright